


DATE	BY

DATE	BY

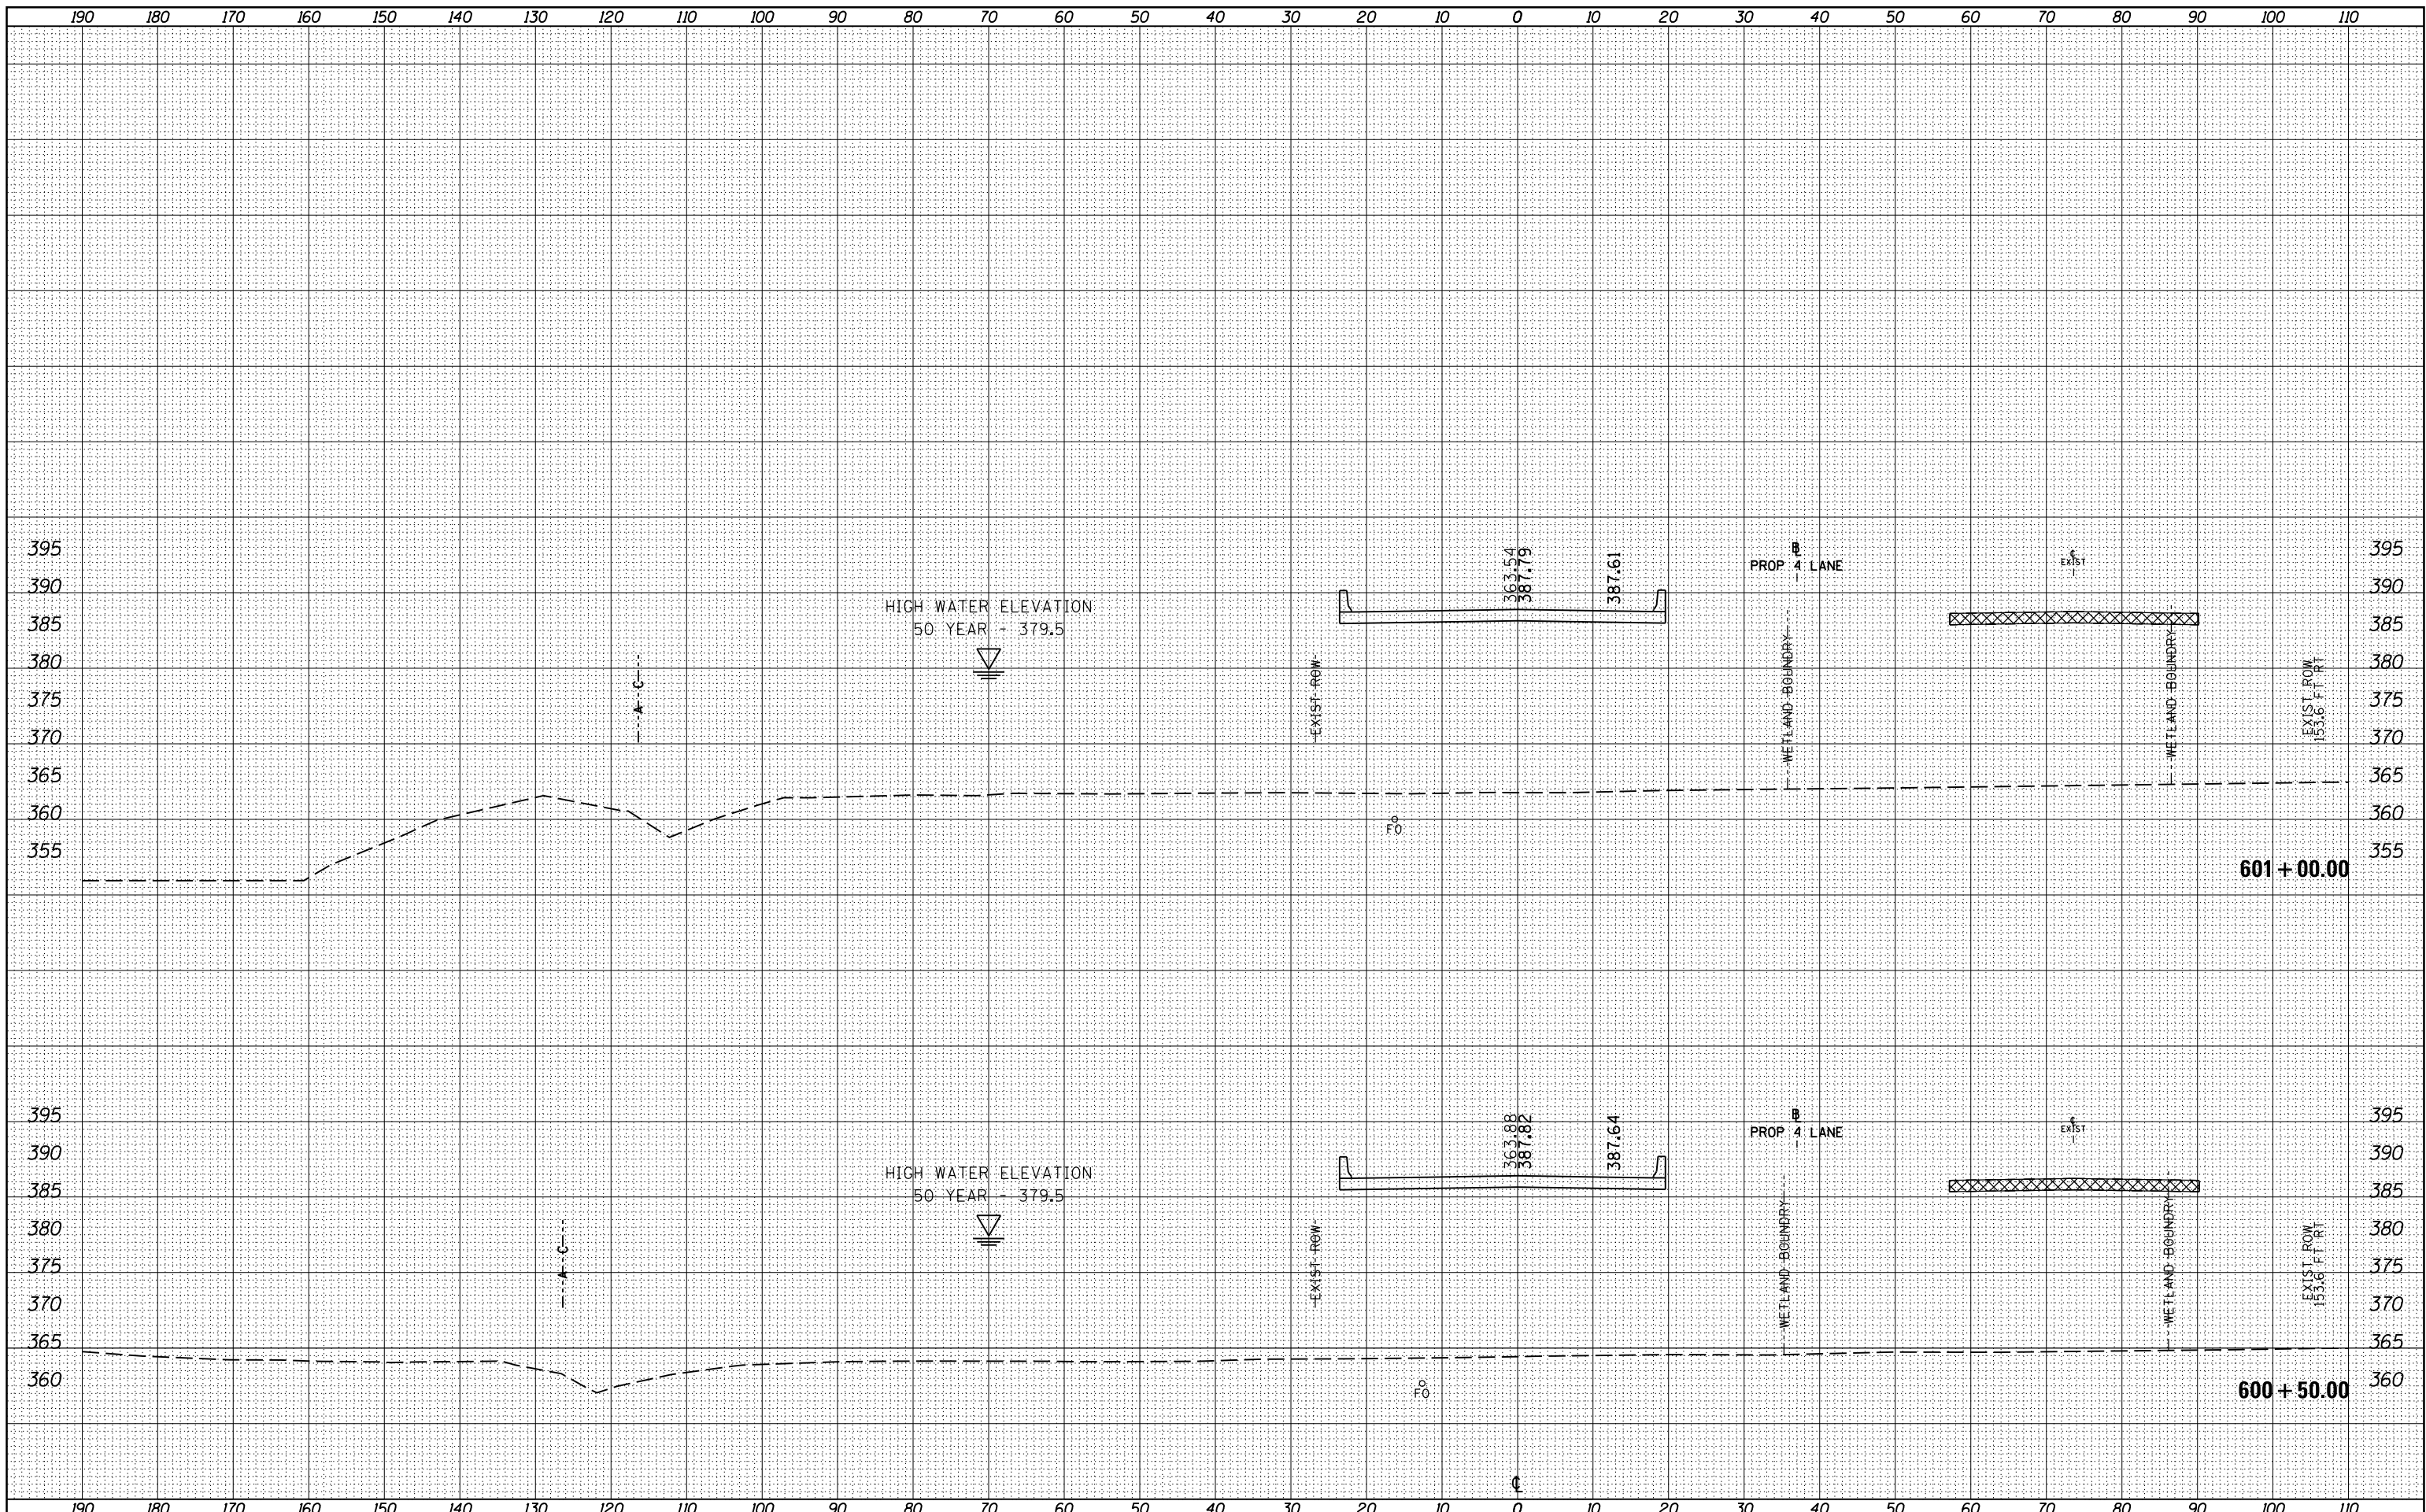

FILE NAME =  
 es:\pwork\pwork\1ef twichd1\d0196163\78215-sh1.dgn  
 \$MODELNAME\$

USER NAME = \$USERS\$  
 DESIGNED -  
 DRAWN -  
 PLOT SCALE = 20.0000' / in.  
 CHECKED -  
 DATE - 6/4/2014

DESIGNED -  
 DRAWN -  
 CHECKED -  
 DATE -

REVISED -  
 REVISED -  
 REVISED -  
 REVISED -

STATE OF ILLINOIS  
 DEPARTMENT OF TRANSPORTATION

CROSS SECTIONS

SCALE: SHEET OF SHEETS STA. 600+50.00 TO STA. 601+00.00

F.A. RTE.	SECTION	COUNTY	TOTAL SHEETS	SHEET NO.
13/127	13B-1	JACKSON	112	93
CONTRACT NO. 78215			ILLINOIS FED. AID PROJECT	