


DATE	
BY	
FINISHED	
DATE	
NO.	
AREAS CHECKED	
AREAS CHECKED	

DATE	
BY	
ORIGINAL	
DATE	
NO.	
AREAS CHECKED	
AREAS CHECKED	

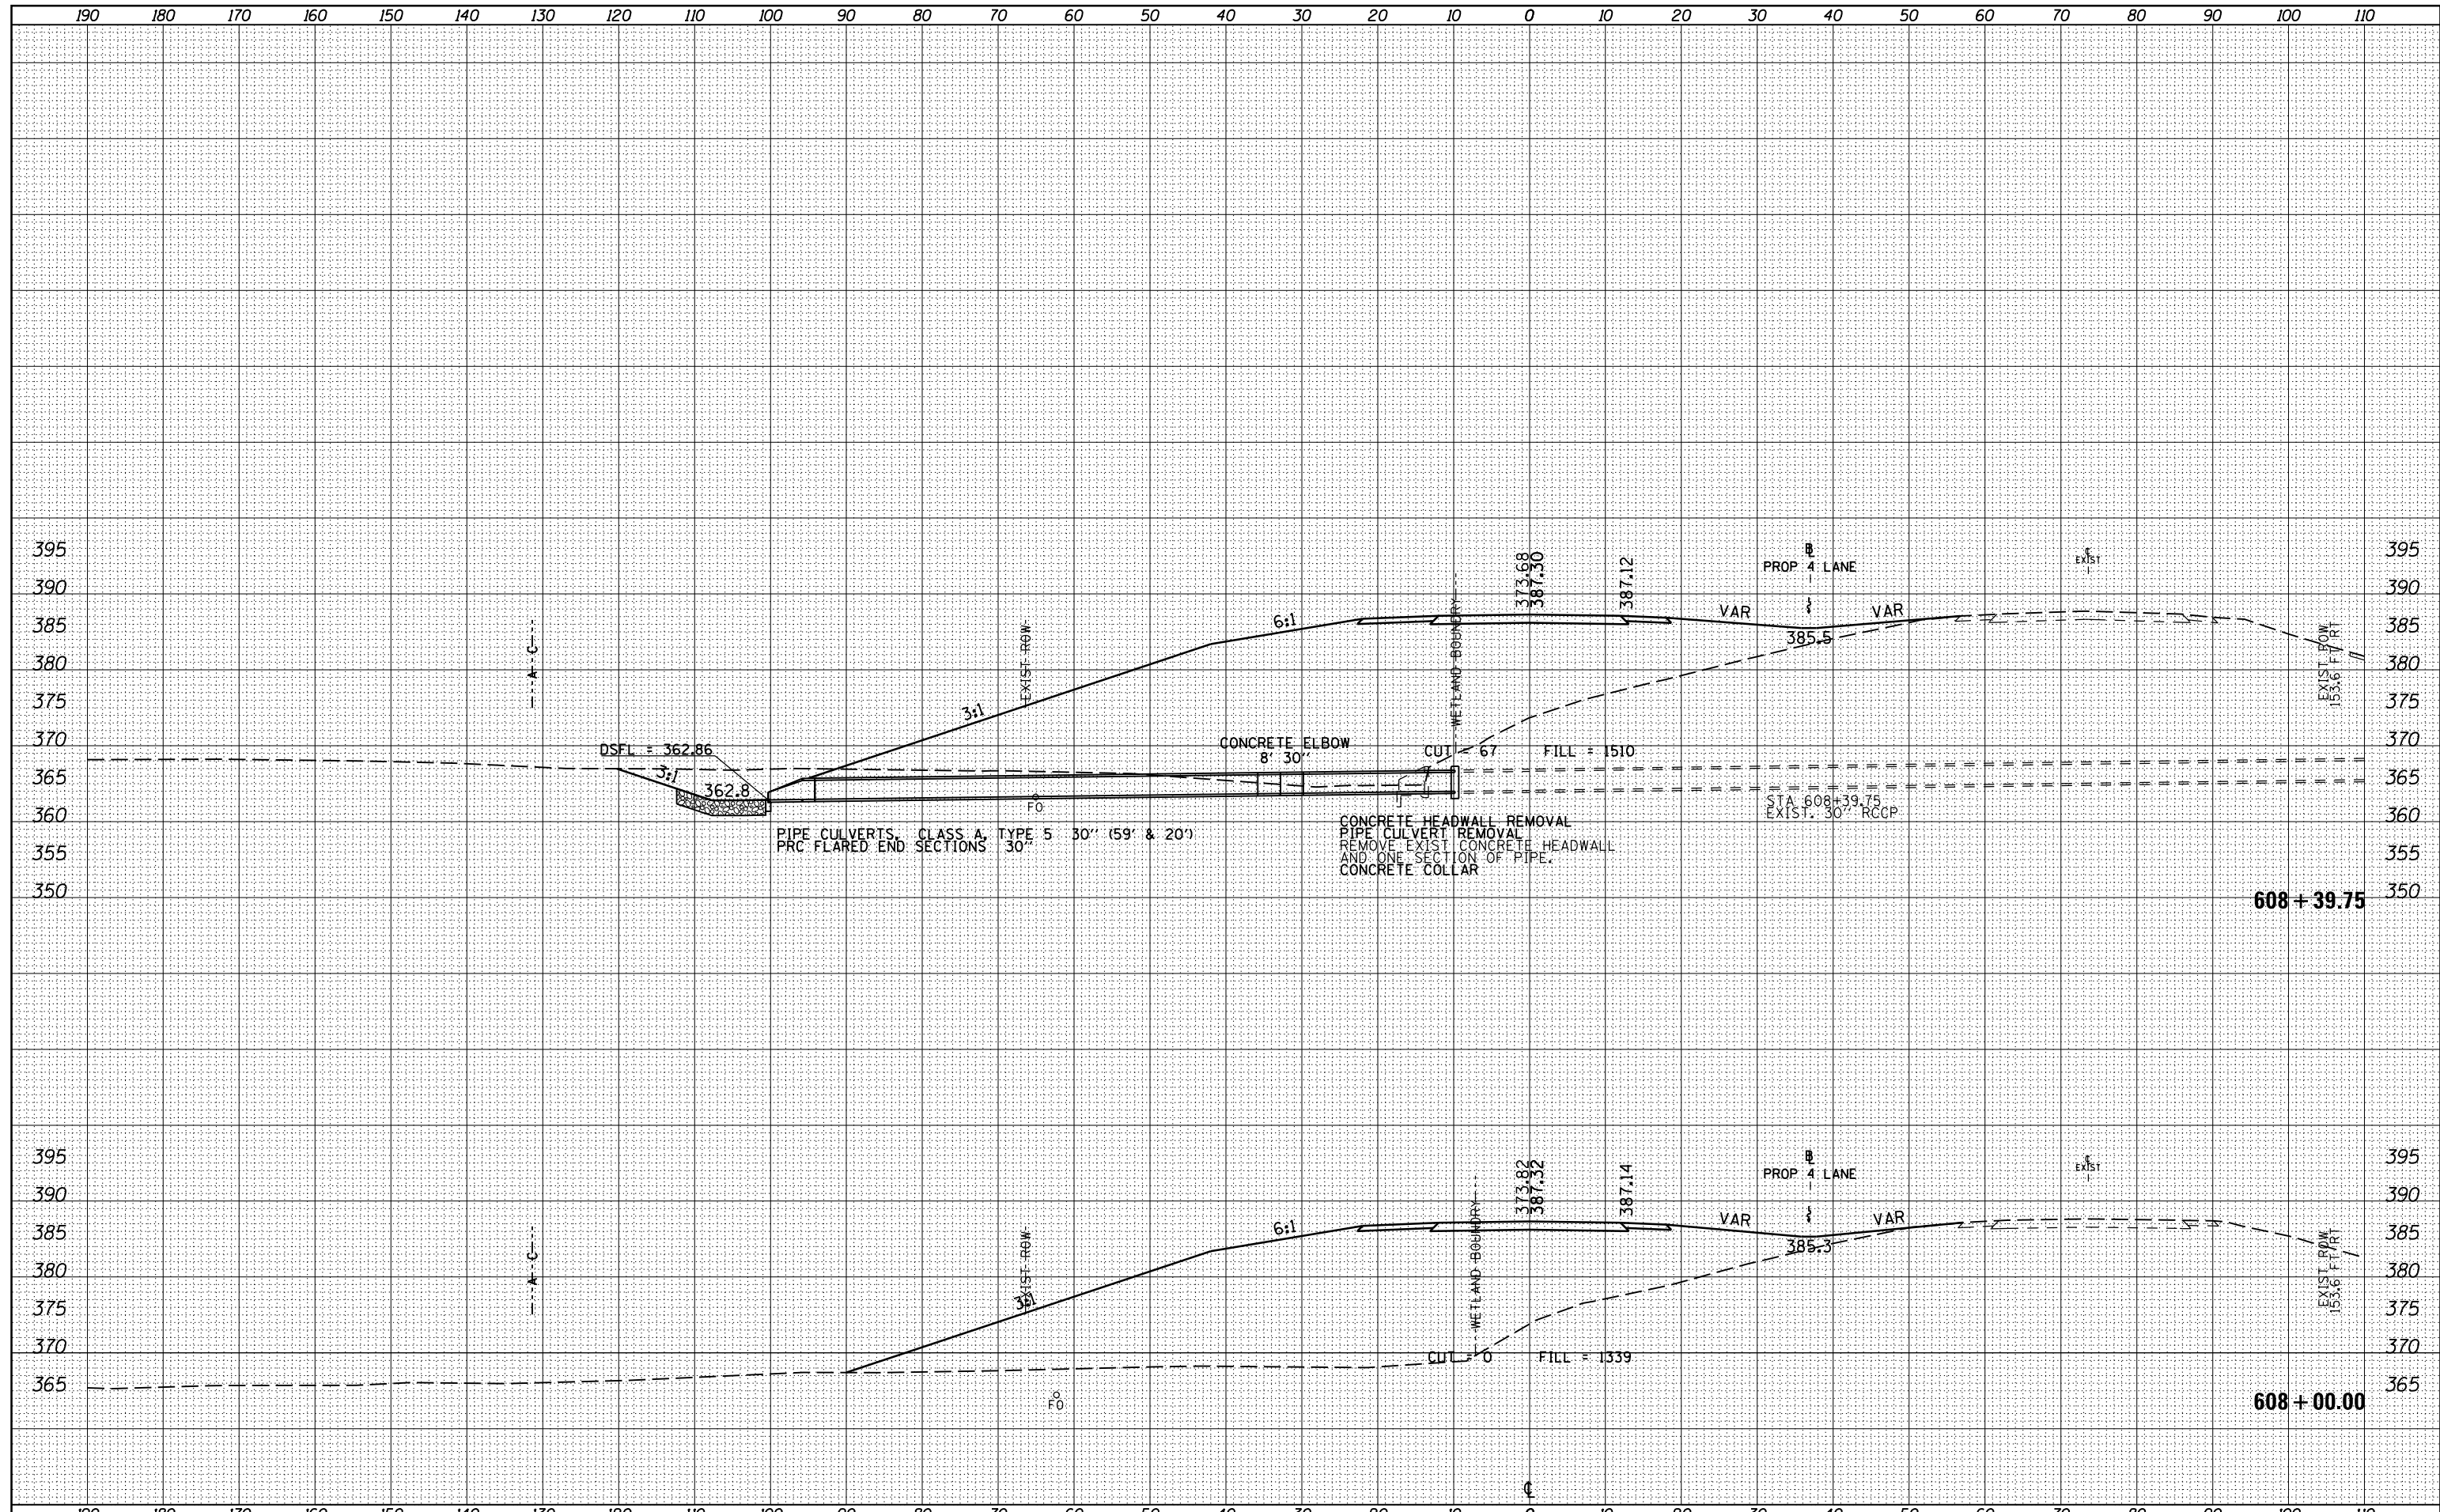

FILE NAME =	USER NAME = \$USERS	DESIGNED -	REVISED -	STATE OF ILLINOIS DEPARTMENT OF TRANSPORTATION	CROSS SECTIONS	F.A. RTE.	SECTION	COUNTY	TOTAL SHEETS	SHEET NO.
es:\pw_work\pwidot\lef twichd1\d0196163\78215-sh	ks.dgn	DRAWN -	REVISED -			13/127	13B-1	JACKSON	112	101
\$MODELNAME\$	PLOT SCALE = 20.0000' / in.	CHECKED -	REVISED -			CONTRACT NO. 78215		ILLINOIS FED. AID PROJECT		
	PLOT DATE = 6/4/2014	DATE -	REVISED -			SCALE:	SHEET OF SHEETS	STA. 608+00.00 TO STA. 608+39.75		