


# TYPICAL SECTION #1

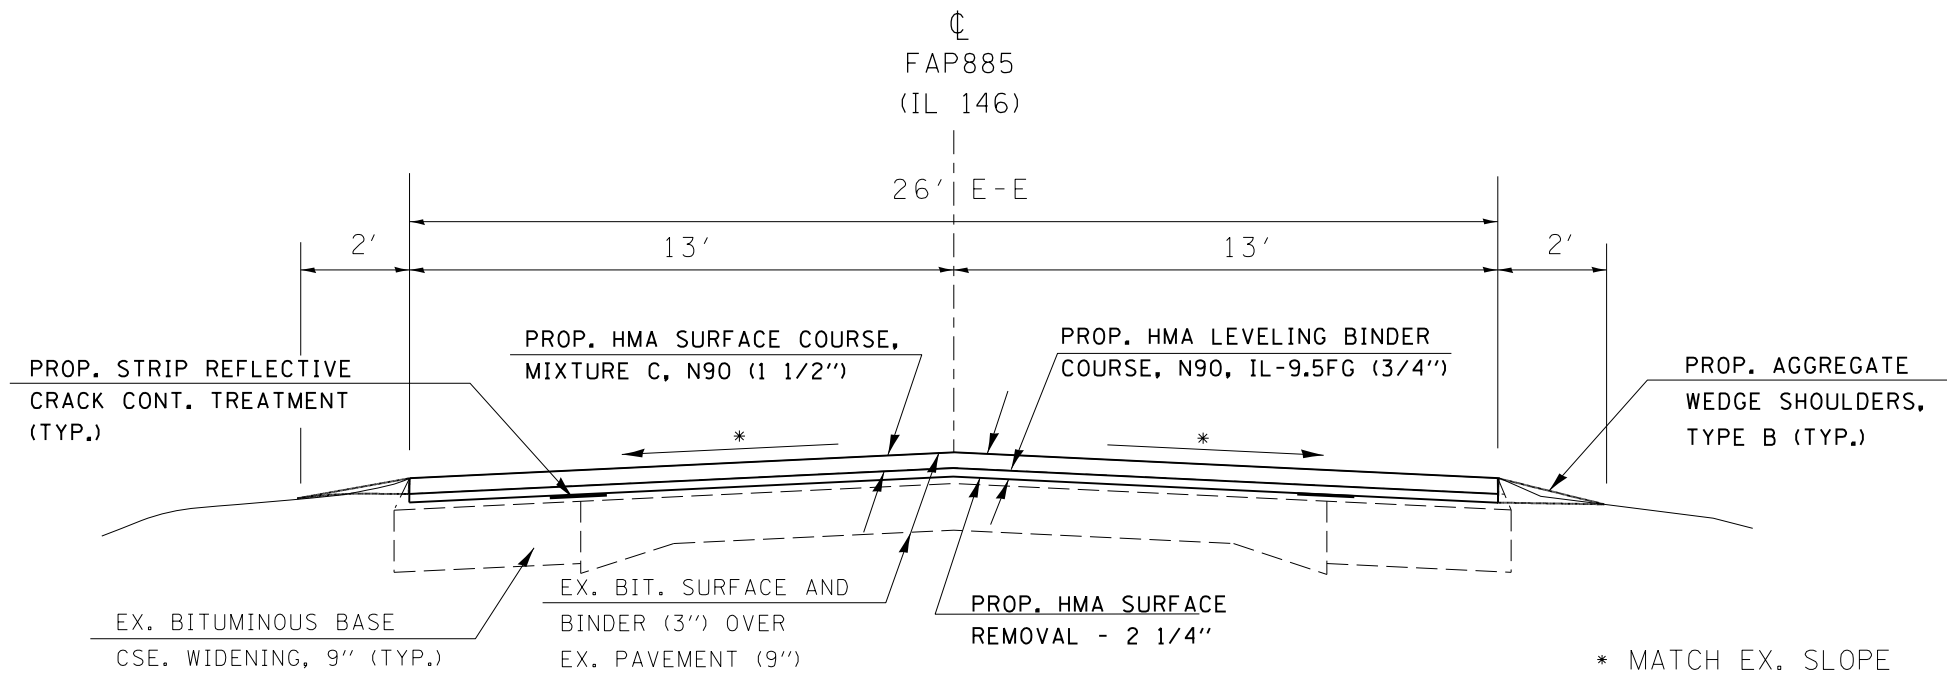

TO BE USED:

STA. 593+00 TO STA. 669+19.50  
 EQ. STA. 669+19.50(BK.) = STA. 669+25 (AH)  
 STA. 669+25 TO STA. 669+42  
 OMIT S.N. 076-0006 STA. 669+42 TO STA. 674+17  
 STA. 674+17 TO STA. 709+74  
 OMIT S.N. 076-0007 STA. 709+74 TO STA. 714+62  
 STA. 714+62 TO STA. 815+90  
 OMIT S.N. 076-0008 STA. 815+90 TO EQ. STA. 817+87 (BK) =  
 STA. 817+98 (AH) TO STA. 819+80  
 STA. 819+80 TO STA. 876+10.5  
 EQ. STA. 876+10.5 (BK) = STA. 876+20.0 (AH)  
 STA. 876+20.0 TO STA. 909+93  
 OMIT S.N. 076-0009 STA. 909+93 TO EQ. STA. 913+59.1 (BK) =  
 STA. 913+50.0 (AH.) TO STA. 917+08  
 STA. 917+08 TO STA. 1252+45  
 OMIT S.N. 076-0027 STA. 1252+45 TO STA. 1255+71  
 STA. 1255+71 TO STA. 1259+59.5  
 EQ. STA. 1259+59.5 (BK) = STA. 1260+26.2 (AH)  
 STA. 1260+26.2 TO STA. 1260+74  
 OMIT EX. LEVEE STA. 1260+74 TO STA. 1262+42  
 STA. 1262+42 TO STA. 1266+10

FILE NAME =	USER NAME = mccordkr	DESIGNED -	REVISED -	<b>STATE OF ILLINOIS DEPARTMENT OF TRANSPORTATION</b>	<b>TYPICAL SECTION #1</b>			F.A.P. RTE.	SECTION	COUNTY	TOTAL SHEETS	SHEET NO.
et:\pwork\pwork\mccordkr\ad0301510\78306-sht-plan.dgn	DRAWN -	REVISED -	REVISED -		885	(111.112)R5-2	POPE	23	7			
PLOT SCALE = 100.0000' / in.	CHECKED -	REVISED -	REVISED -		SCALE: SHEET NO. OF SHEETS STA. TO STA.			CONTRACT NO. 78306				
PLOT DATE = 6/12/2014	DATE -	REVISED -	REVISED -		ILLINOIS FED. AID PROJECT							