


TYPICAL SECTION #2

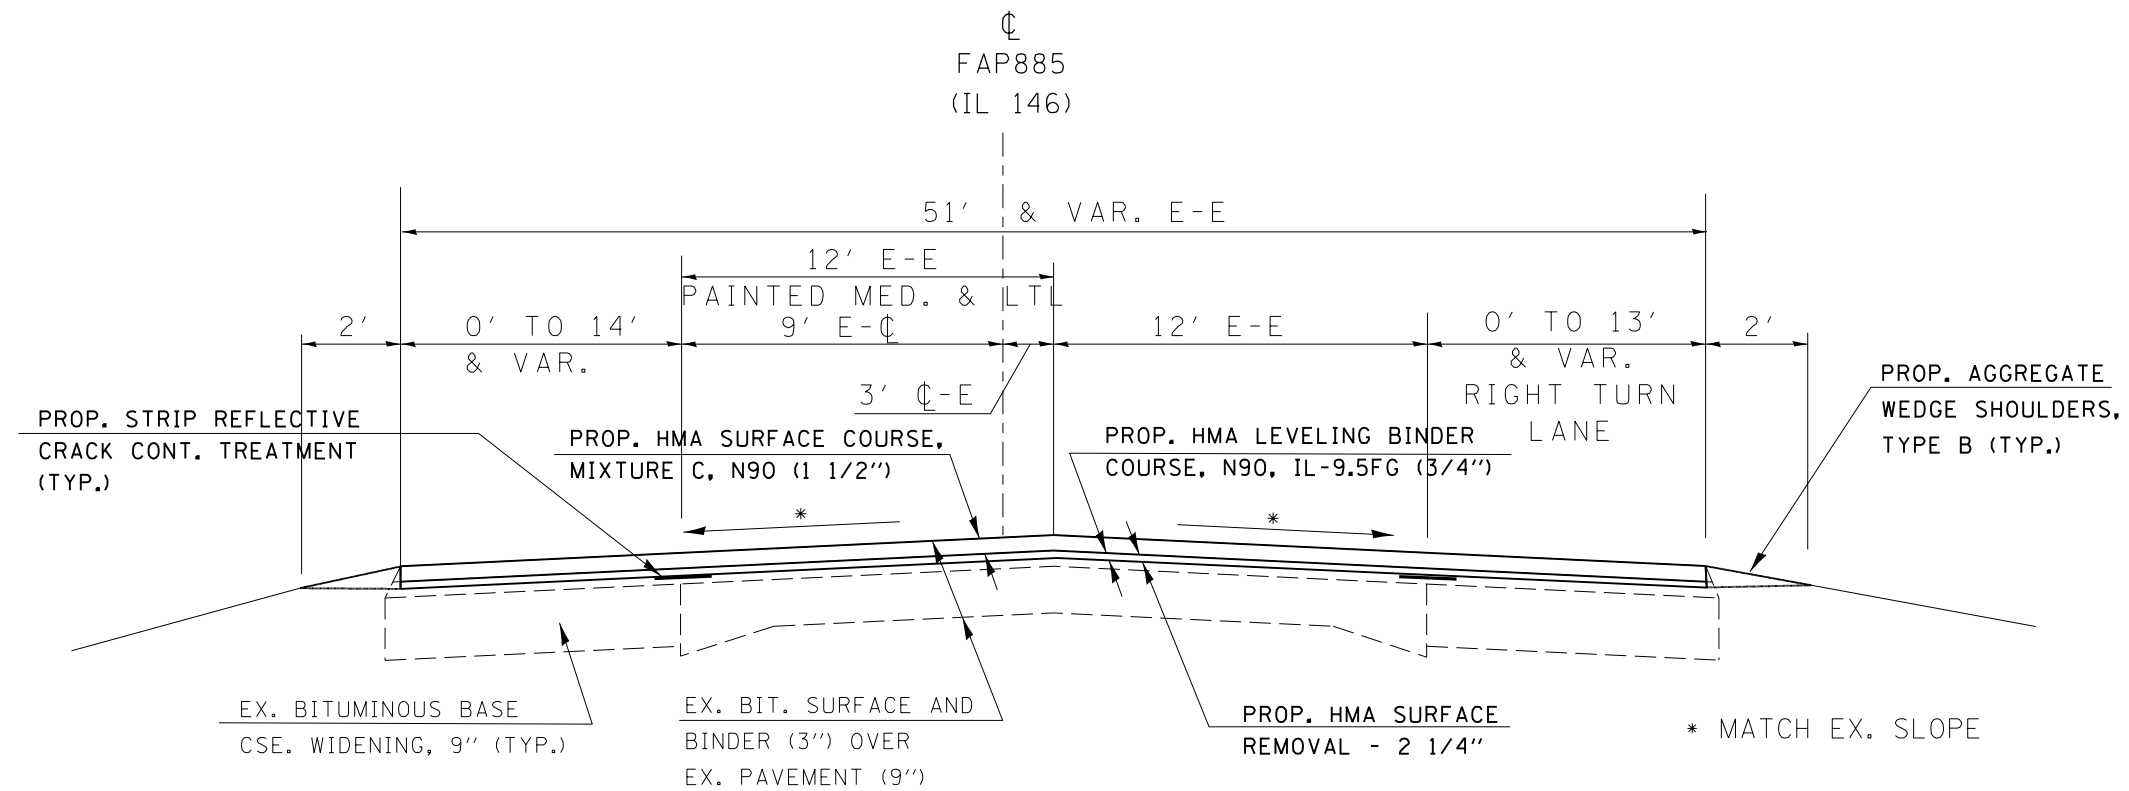

TO BE USED:
 STA. 692+91 TO STA. 703+00
 (IL. 146/IL. 145 INTERCHANGE)

FILE NAME =	USER NAME = mccordkr	DESIGNED -	REVISED -	STATE OF ILLINOIS DEPARTMENT OF TRANSPORTATION	TYPICAL SECTION #2			F.A.P. RTE.	SECTION	COUNTY	TOTAL SHEETS	SHEET NO.
et:\pwork\pwork\mccordkr\ad0301510\78306-sht-plan.dgn	DRAWN -	REVISED -	885					(111.112)R5-2	POPE	23	8	
PLOT SCALE = 100.0000' / in.	CHECKED -	REVISED -	CONTRACT NO. 78306									
PLOT DATE = 6/12/2014	DATE -	REVISED -	SCALE:		SHEET NO.	OF SHEETS	STA.	TO STA.	ILLINOIS FED. AID PROJECT			