


TYPICAL SECTION - MAINLINE

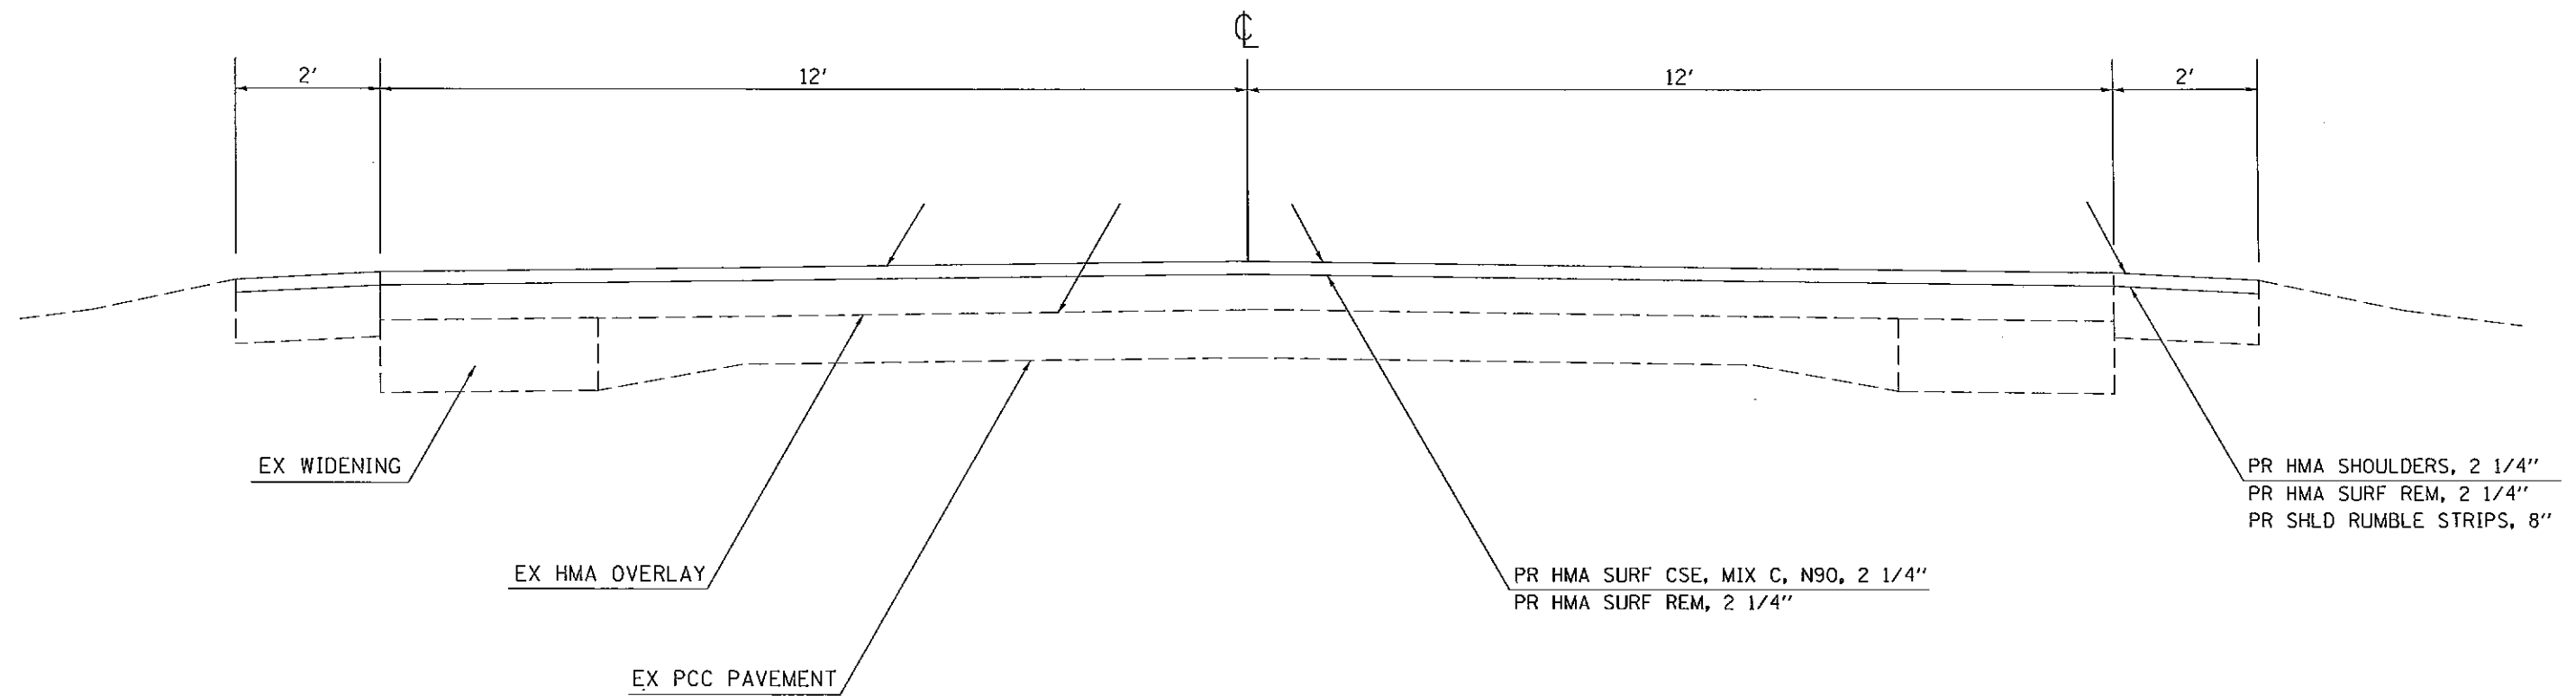

TO BE USED:
 STA 743+38 TO STA 838+52
 STA 839+50 TO STA 957+00

FILE NAME = c:\pwork\pwork\stoverpg\d8383763\784	USER NAME = Stoverpg 7-shd-pln.dgn	DESIGNED - _____	REVISED - _____	STATE OF ILLINOIS DEPARTMENT OF TRANSPORTATION	TYPICAL SECTION - MAINLINE	F.A.P. RTE. 881	SECTION 34RS-6	COUNTY •	TOTAL SHEETS 13	SHEET NO. 7
PLOT SCALE = 100,0000' / in.		CHECKED - _____	REVISED - _____	SCALE: NONE SHEET NO. 1 OF 2 SHEETS STA. _____ TO STA. _____		FED. ROAD DIST. NO. - ILLINOIS FED. AID PROJECT CONTRACT NO. 78417				
PLOT DATE = 6/12/2014		DATE - _____	REVISED - _____	*WILLIAMSON & JOHNSON						