




BUTT JOINT DETAILS

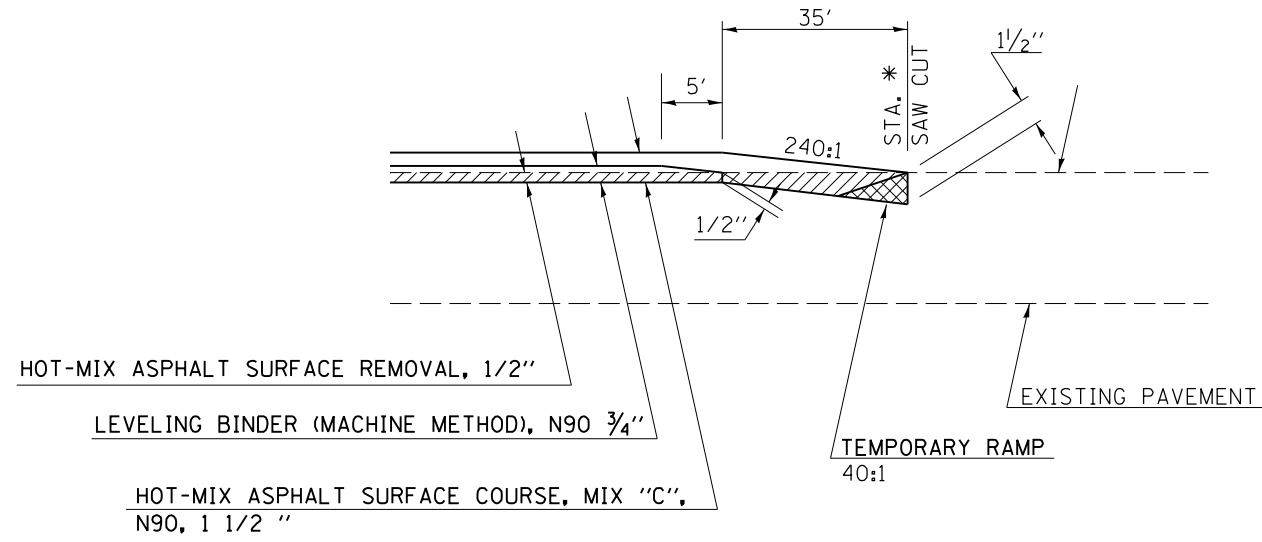

*** TO BE USED:**
 STA. 112+75
 STA. 1364+48

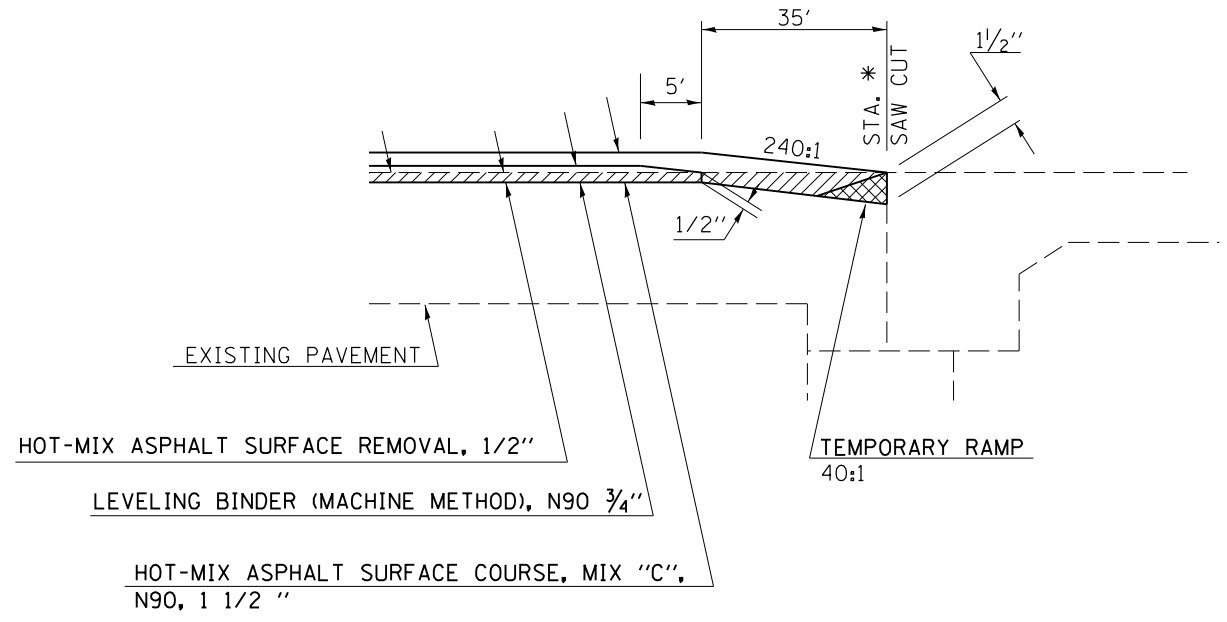

*** TO BE USED:**
 STA. 775+62.25 (AT SN076-0011 ABUTMENT)
 STA. 776+80.25 (AT SN076-0011 ABUTMENT)

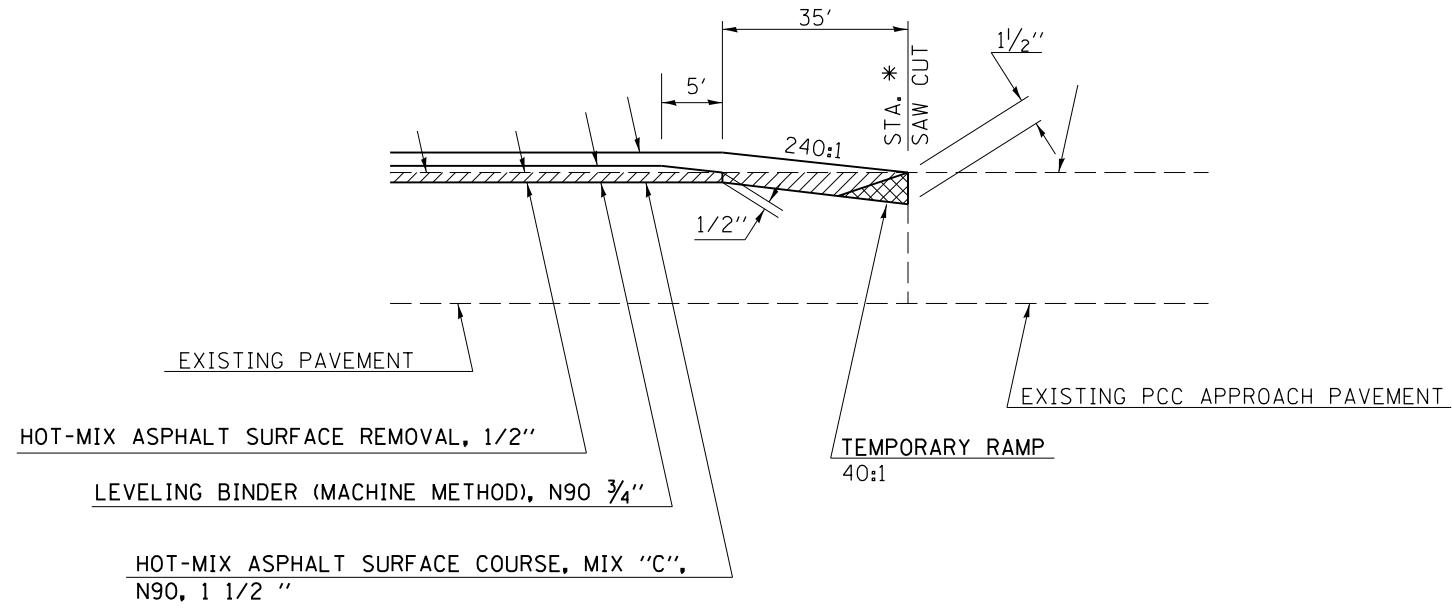

*** TO BE USED:**
 STA. 25+52.25 (AT END OF SN076-0013 CONCRETE APPROACH)
 STA. 23+35.75 (AT END OF SN076-0013 CONCRETE APPROACH)

FILE NAME =	USER NAME = kranzjc	DESIGNED -	REVISED -	STATE OF ILLINOIS DEPARTMENT OF TRANSPORTATION	DETAIL: BUTT JOINTS			F.A.P. RTE.	SECTION	COUNTY	TOTAL SHEETS	SHEET NO.			
Default	ct:\pw_work\pwidot\kranzjc\2402080\78436-shsta-cvr_ssq_index.dgn	DRAWN -	REVISED -		SCALE:	SHEET	OF	SHEETS	STA.	TO STA.	•	12RS-3; 10RS-2	POPE	21	18
	PLOT SCALE = 94.4444 ' / in.	CHECKED -	REVISED -									FAP 132 / FAS 932			CONTRACT NO. 78436
	PLOT DATE = 6/13/2014	DATE -	REVISED -									ILLINOIS	FED. AID PROJECT		