


F. A. I. RTE.	SECTION	COUNTY	TOTAL SHEETS	SHEET NO.
290	2004-120R	COOK	29	13
STA. 582+00	TO STA. 598+25			
FED. ROAD DIST. NO.	ILLINOIS	FED. AID PROJECT		

CONTRACT #62899

LEGEND

- ① SIGN
- ① TYPE II BARRICADES DRUMS OR VERTICAL BARRICADES WITH STEADY BURNING MONODIRECTIONAL LIGHTS @ 50' CTS
- ② DIRECTION INDICATOR BARRICADES WITH STEADY BURNING MONODIRECTIONAL LIGHTS @ 50' CTS.
- ▨ WORK AREA
- ↑ ARROW BOARD

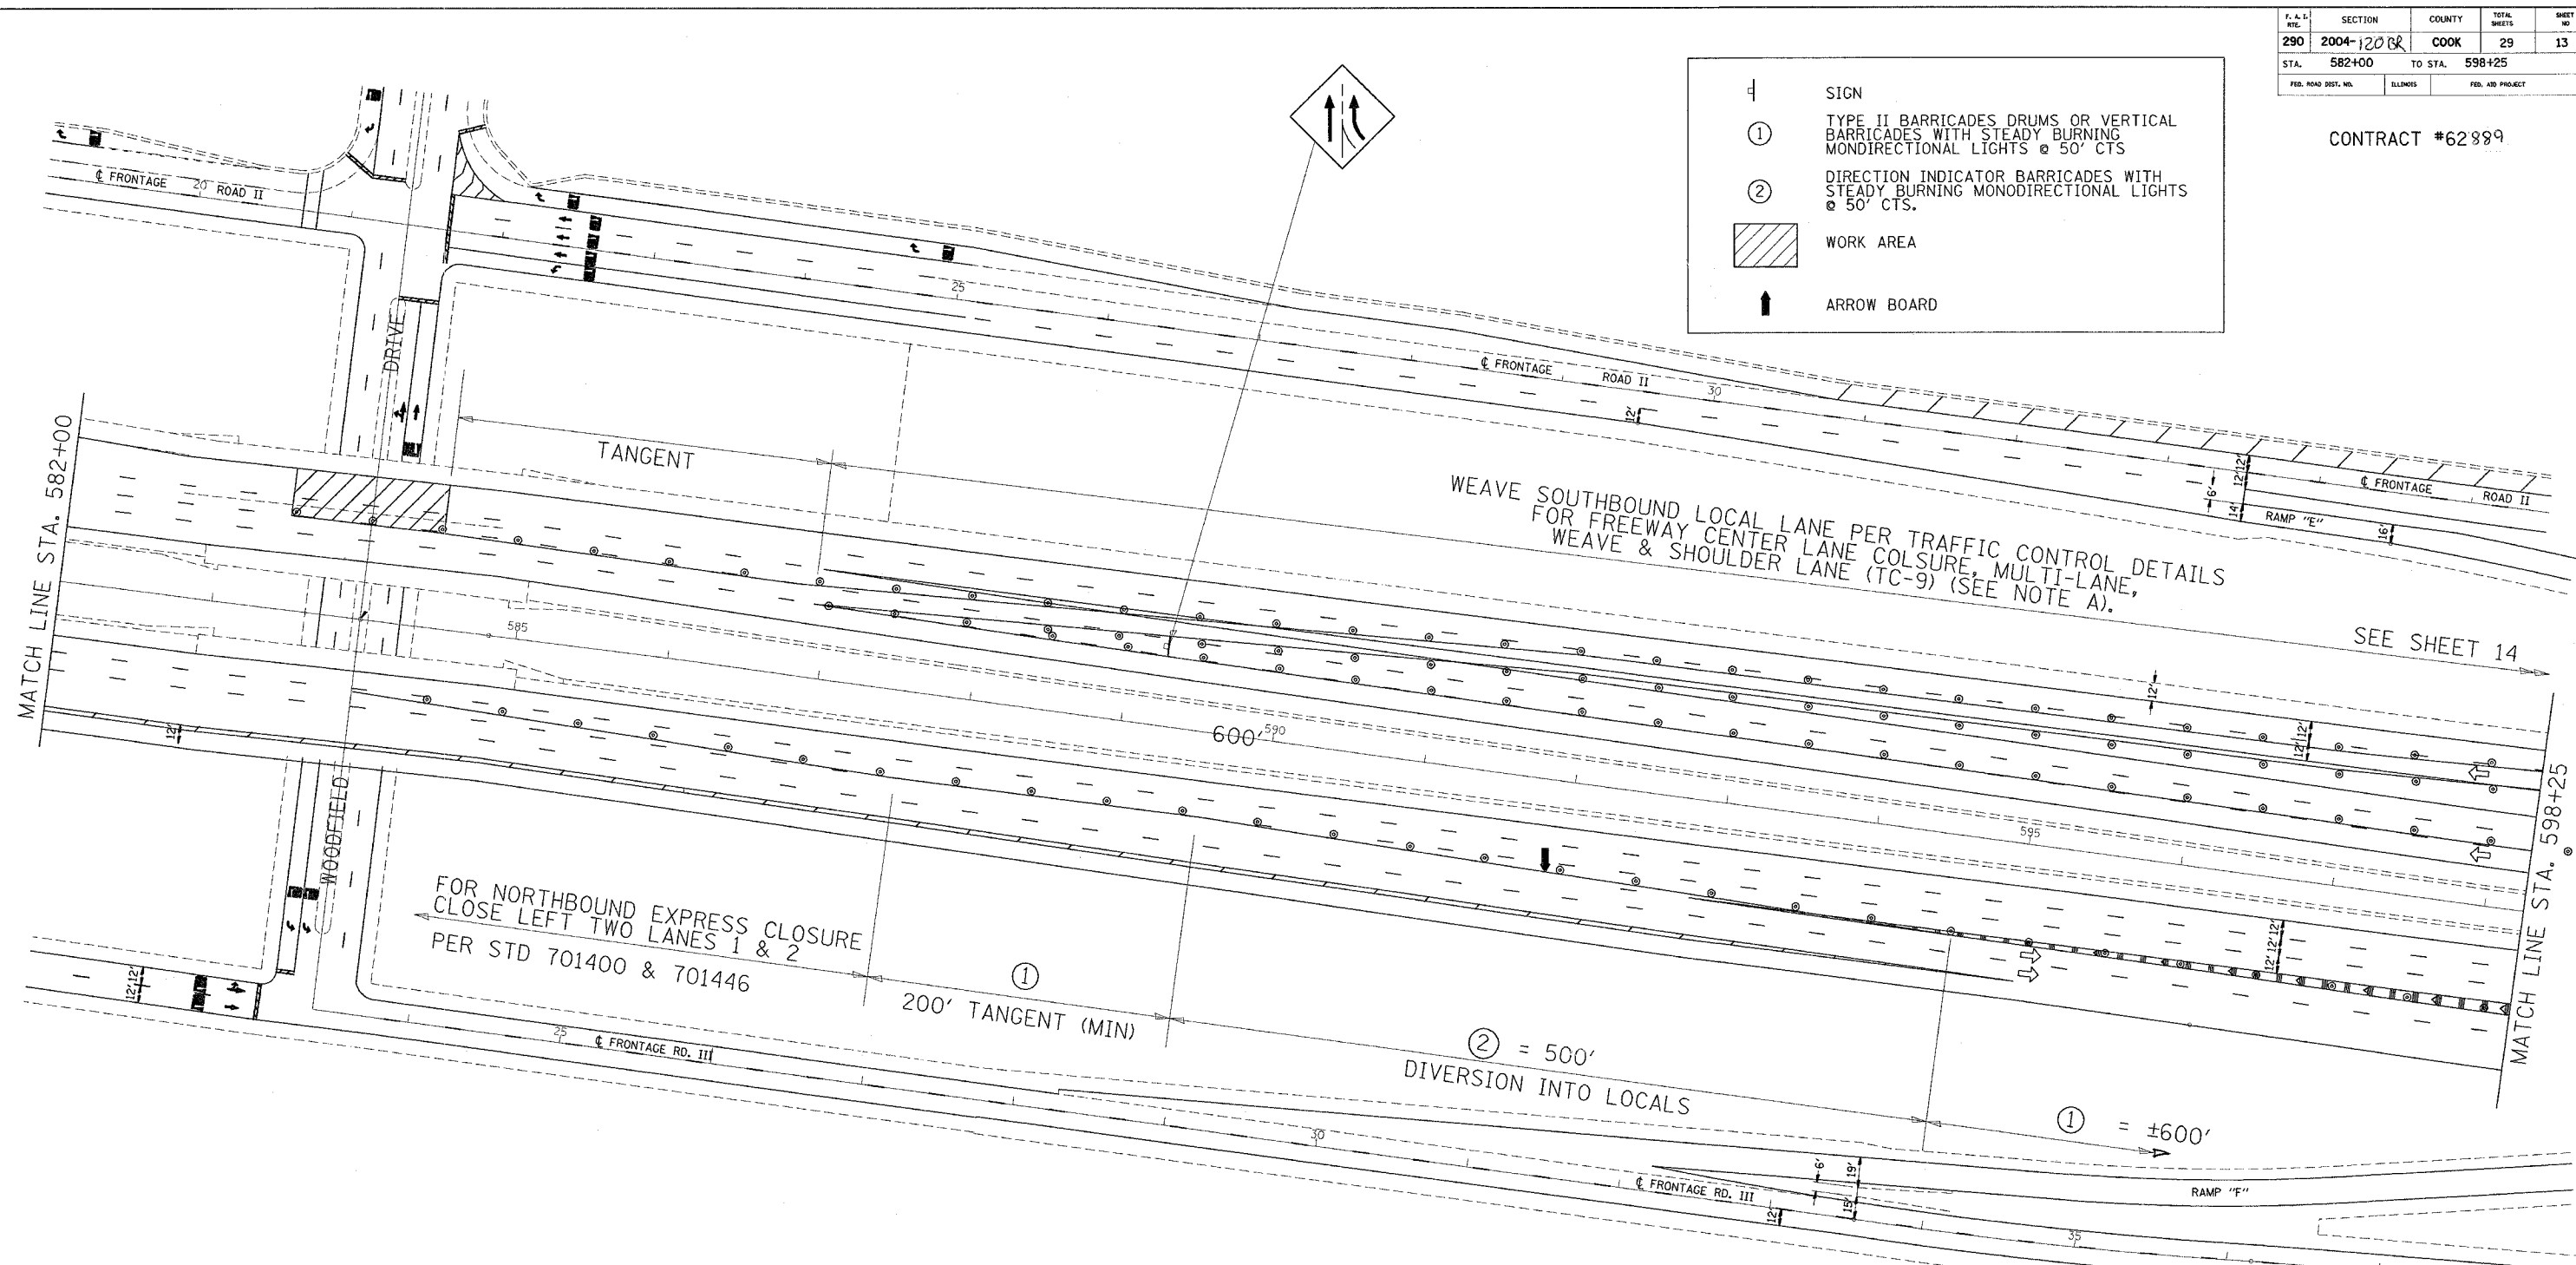

- PATCHING SEQUENCE**
- SEQ 1 = SB LOCAL PATCHING @ WOODFIELD & SB EXPRESS PATCHING @ GOLF & I-90
 - SEQ 2 = SB LOCAL PATCHING @ GOLF
 - SEQ 3 = NB EXPRESS PATCHING @ GOLF & I-90
 - SEQ 4 = NB LOCALS PATCHING @ GOLF & I-90

NOTES

WOODFIELD & SB EXPRESS PATCHES SHALL BE DONE IN THE SAME WEEKENDS

CLOSURE OF SB EXPRESS IS SIMILAR TO CLOSURE OF NB EXPRESS FOR TEMPORARY PAVEMENT MARKING USE TYPE III TAPE, COST OF TYPE III TAPE AND ITS REMOVAL IS INCLUDED IN THE COST OF "TRAFFIC CONTROL AND PROTECTION (EXPRESSWAY).

TO SAWCUT & POUR PATCHES @ WOODFIELD CLOSE ALL LANES IN SB EXPRESS AND CLOSE SB LOCALS TO ONE LANE PER HOURS IN "KEEPING THE EXPRESSWAY OPEN TO TRAFFIC" SPECIAL PROVISION. BY 6 AM SATURDAY, ONE LANE OF SB EXPRESS AND ONE LANE OF SB LOCALS SHALL BE OPENED TO TRAFFIC

REVISIONS	
NAME	DATE

ILLINOIS DEPARTMENT OF TRANSPORTATION
FAI 290/ILL RTE 53
 TRAFFIC CONTROL DETAILS
 SEQUENCE 1 AND 3

SCALE: VERT. _____
 HORIZ. _____
 DATE _____

DRAWN BY _____
 CHECKED BY _____