


F. & L. NO.	SECTION	COUNTY	TOTAL SHEETS	SHEET NO.
290	2004-120 BR	COOK	29	15
STA. 565+00	TO STA. 582+00			
FED. ROAD DIST. NO.	ILLINOIS	FED. AID PROJECT		

CONTRACT #62889

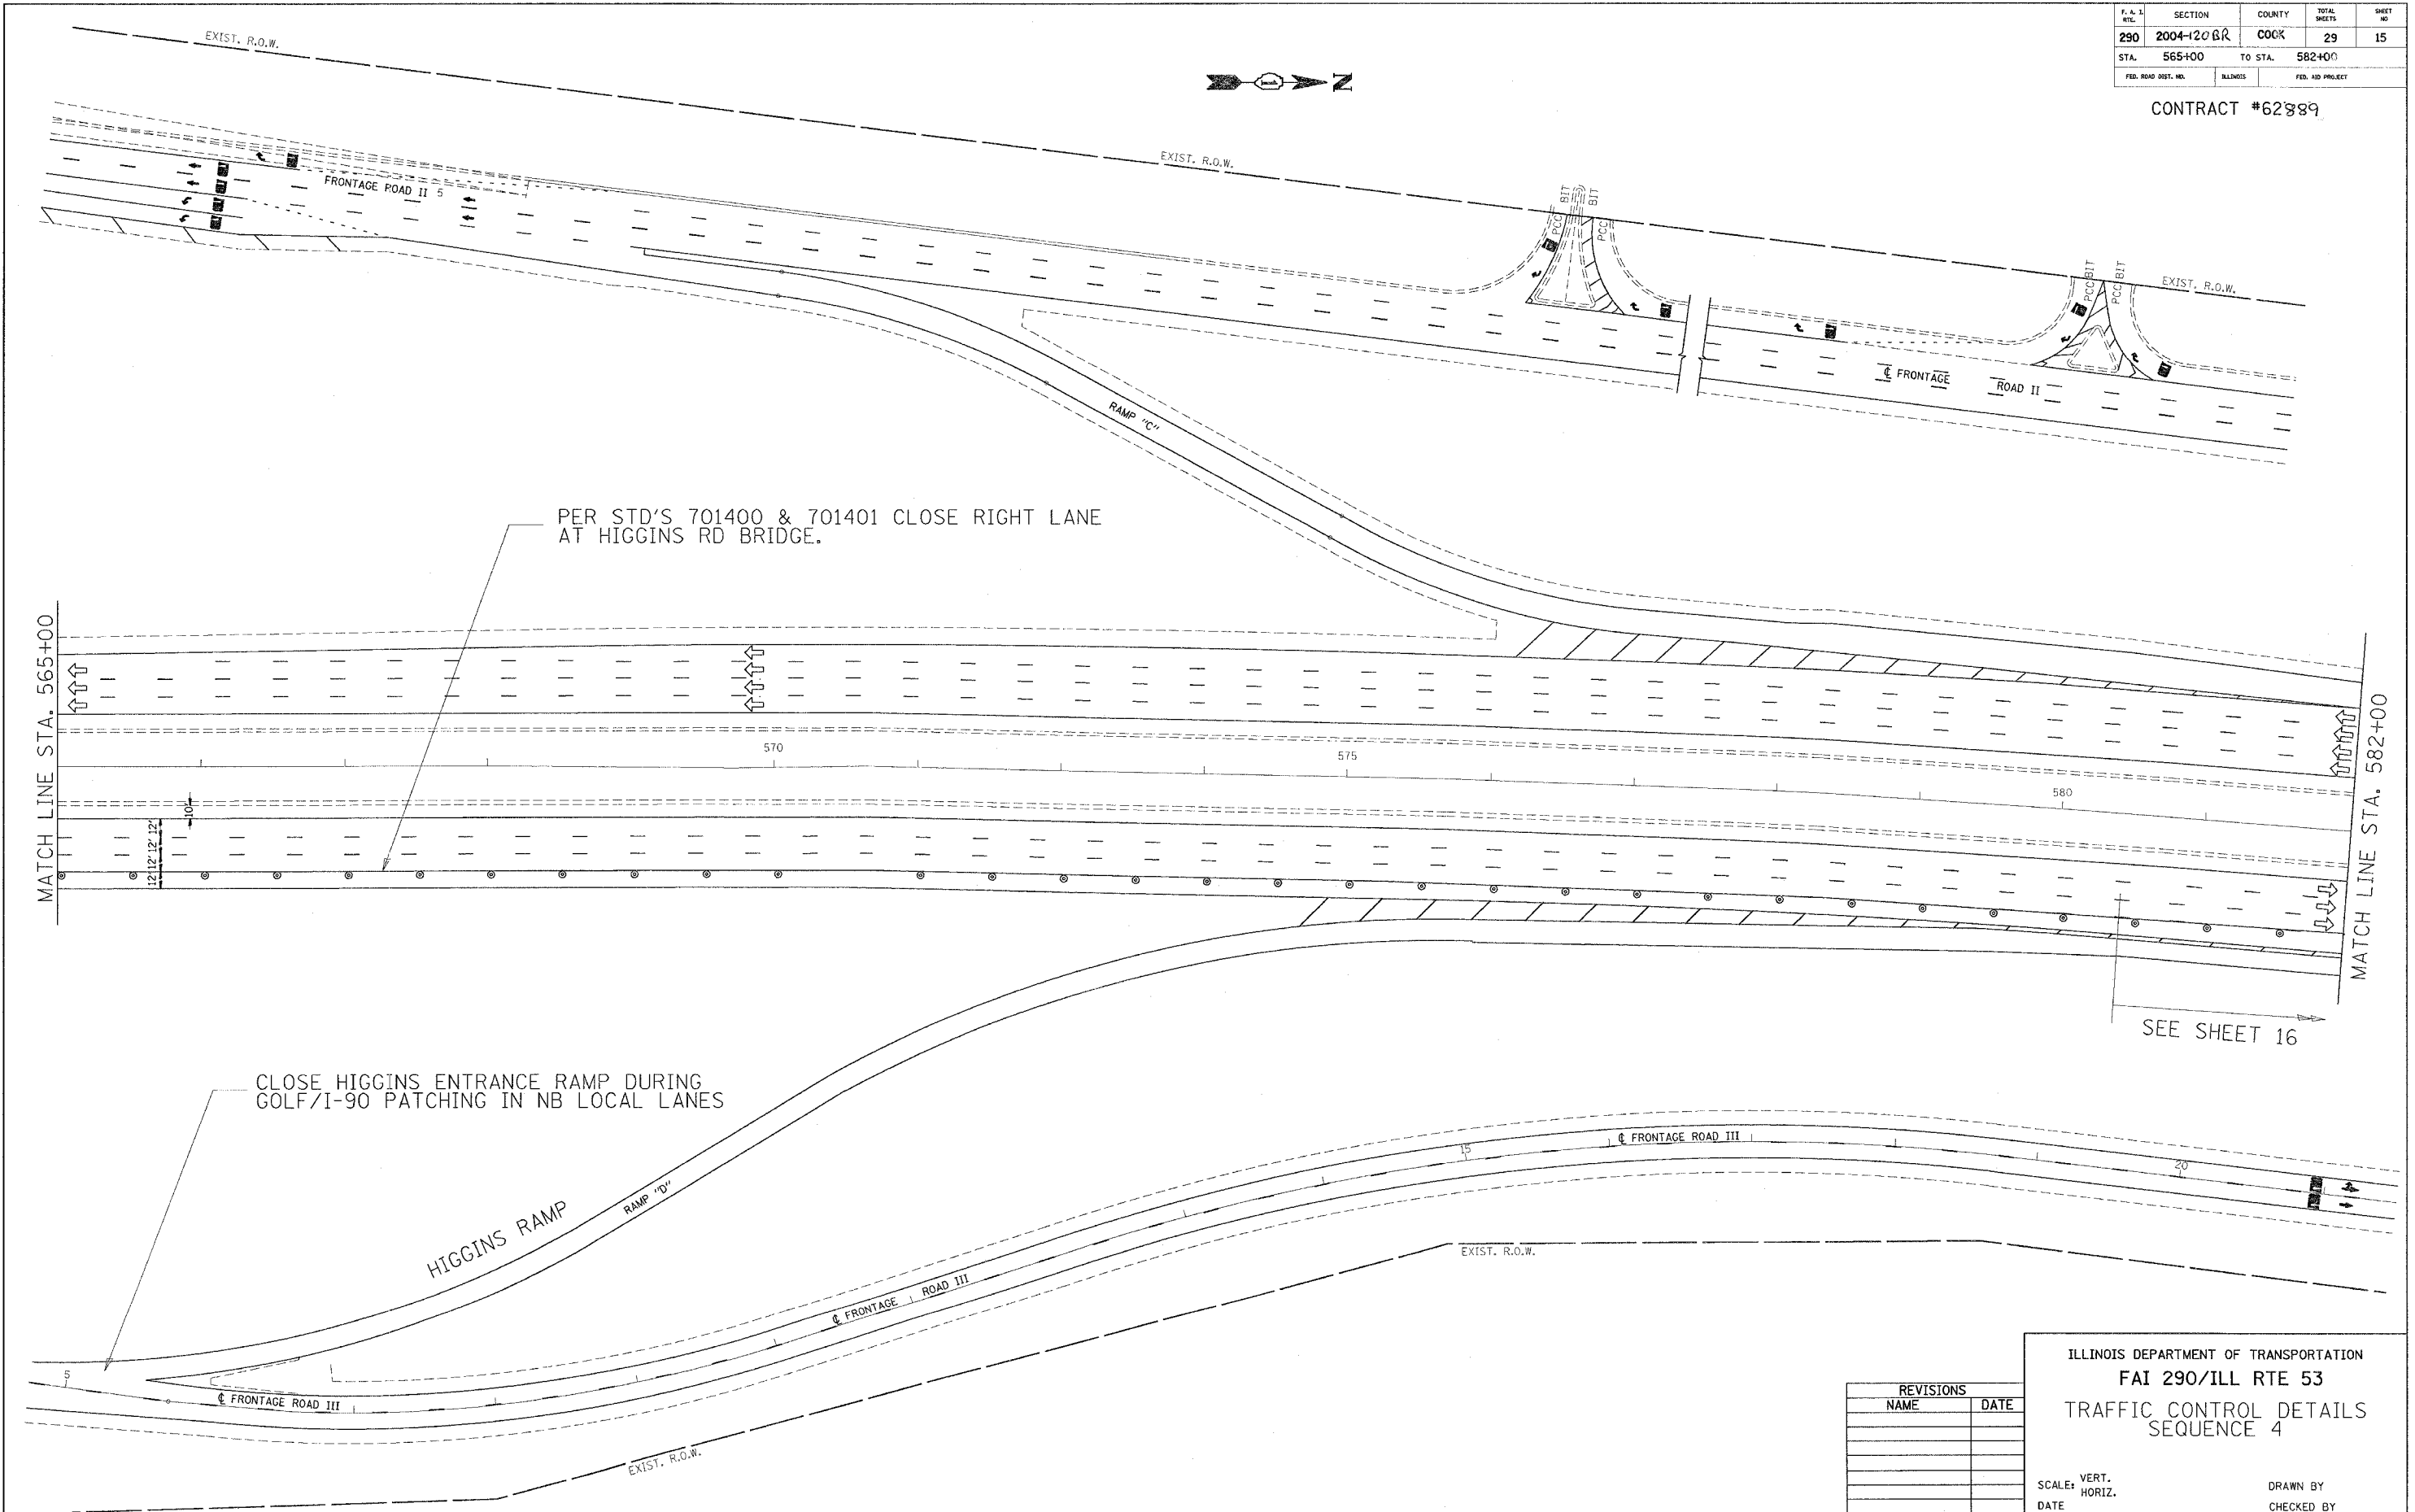

PER STD'S 701400 & 701401 CLOSE RIGHT LANE AT HIGGINS RD BRIDGE.

MATCH LINE STA. 565+00

MATCH LINE STA. 582+00

SEE SHEET 16

CLOSE HIGGINS ENTRANCE RAMP DURING GOLF/I-90 PATCHING IN NB LOCAL LANES

REVISIONS	
NAME	DATE

ILLINOIS DEPARTMENT OF TRANSPORTATION  
**FAI 290/ILL RTE 53**  
 TRAFFIC CONTROL DETAILS  
 SEQUENCE 4

SCALE: VERT. \_\_\_\_\_  
 HORIZ. \_\_\_\_\_  
 DATE \_\_\_\_\_

DRAWN BY \_\_\_\_\_  
 CHECKED BY \_\_\_\_\_