



F. A. I. NO.	SECTION	COUNTY	TOTAL SHEETS	SHEET NO.
290	2004-120 BR	COOK	29	17
STA. 614+00	TO STA. 645+00			
FED. ROAD DIST. NO.	ILLINOIS	FED. AID PROJECT		

CONTRACT #62889

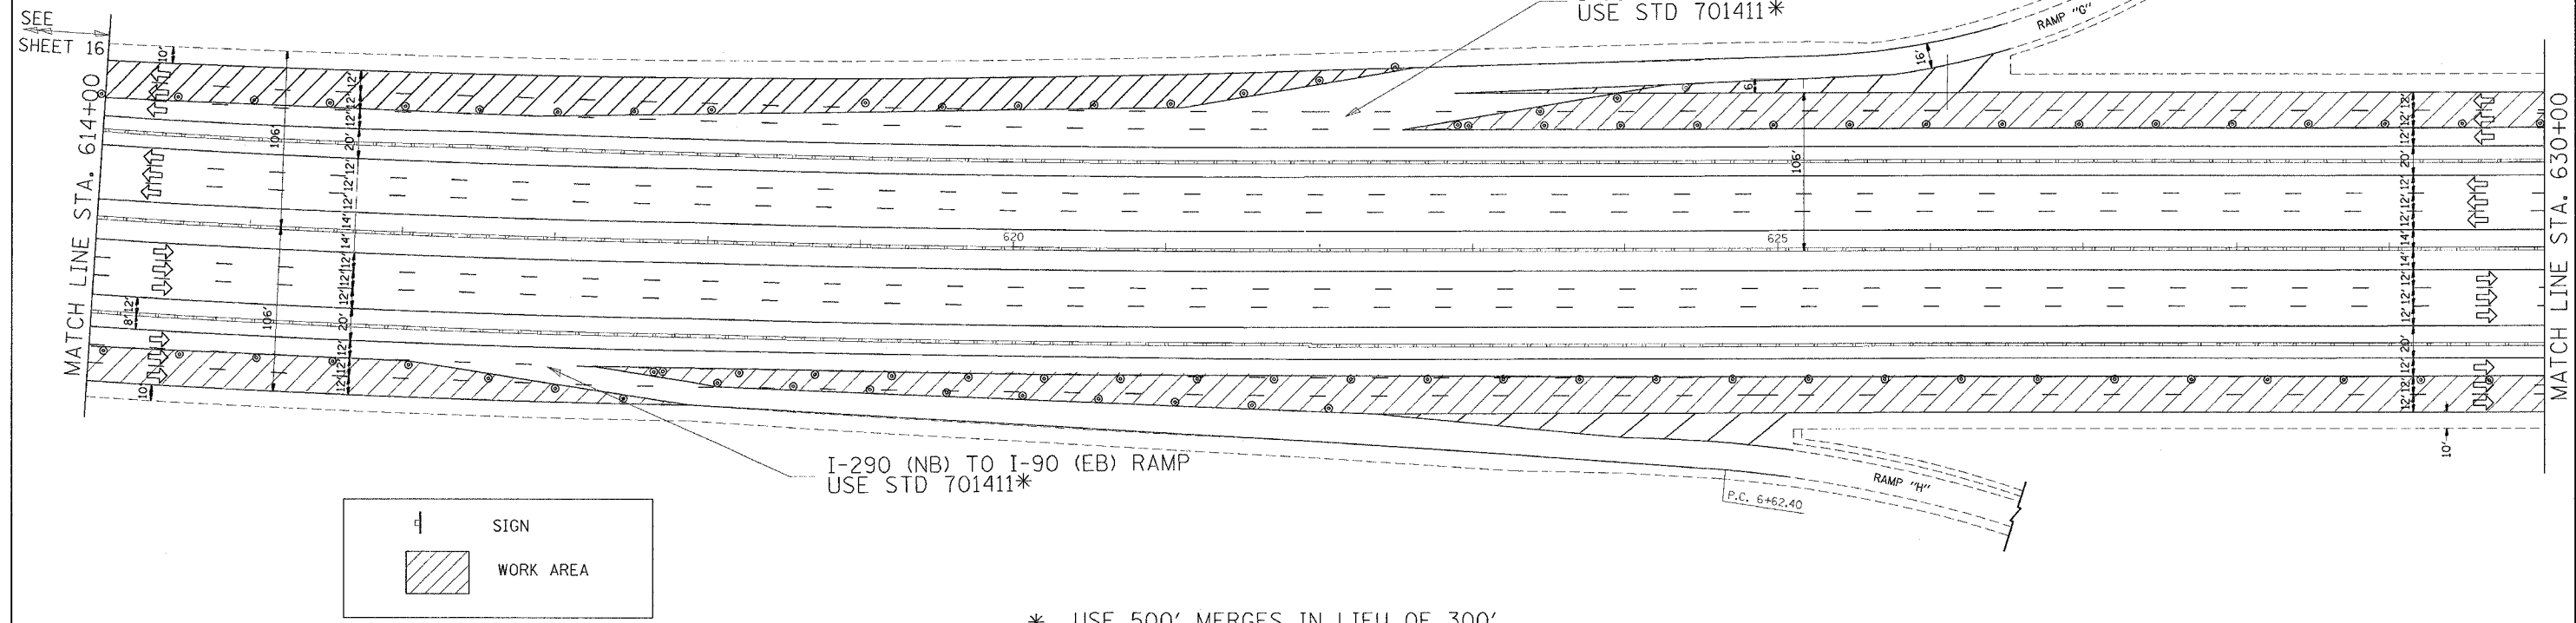

* USE 500' MERGES IN LIEU OF 300'

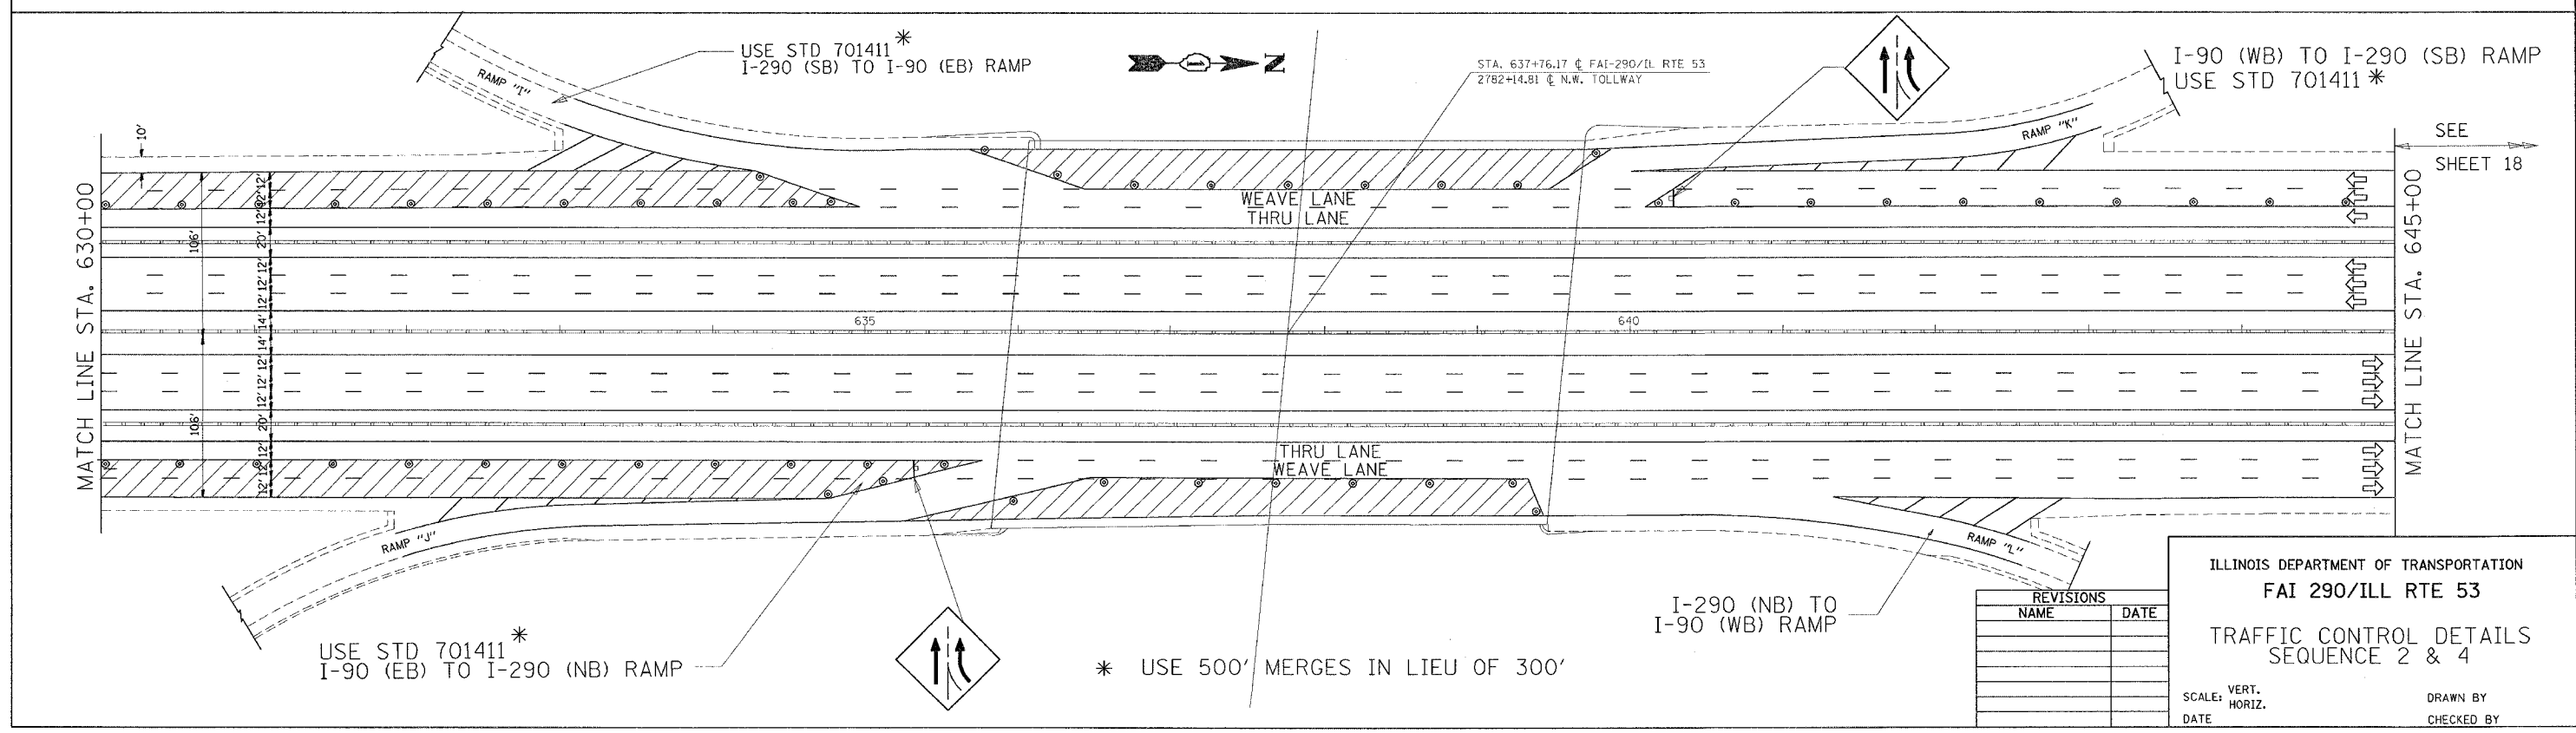

* USE 500' MERGES IN LIEU OF 300'

REVISIONS	
NAME	DATE

ILLINOIS DEPARTMENT OF TRANSPORTATION
FAI 290/ILL RTE 53
 TRAFFIC CONTROL DETAILS
 SEQUENCE 2 & 4
 SCALE: VERT. _____
 HORIZ. _____
 DATE _____
 DRAWN BY _____
 CHECKED BY _____