




- AGGREGATE REMOVAL
- SIDEWALK REMOVAL
- PAVEMENT REMOVAL
- CONCRETE REMOVAL

B.M. #1
 LOCATED ON W. CAP BOLT ON FIRE HYDRANT
 AT THE S.W. CORNER OF S. LAKE PARK AVE.
 & E. 35TH ST. ELEV.= 100.00

* NOTE
 FOR PORCH DETAILS SEE SHEETS 9,10,&11

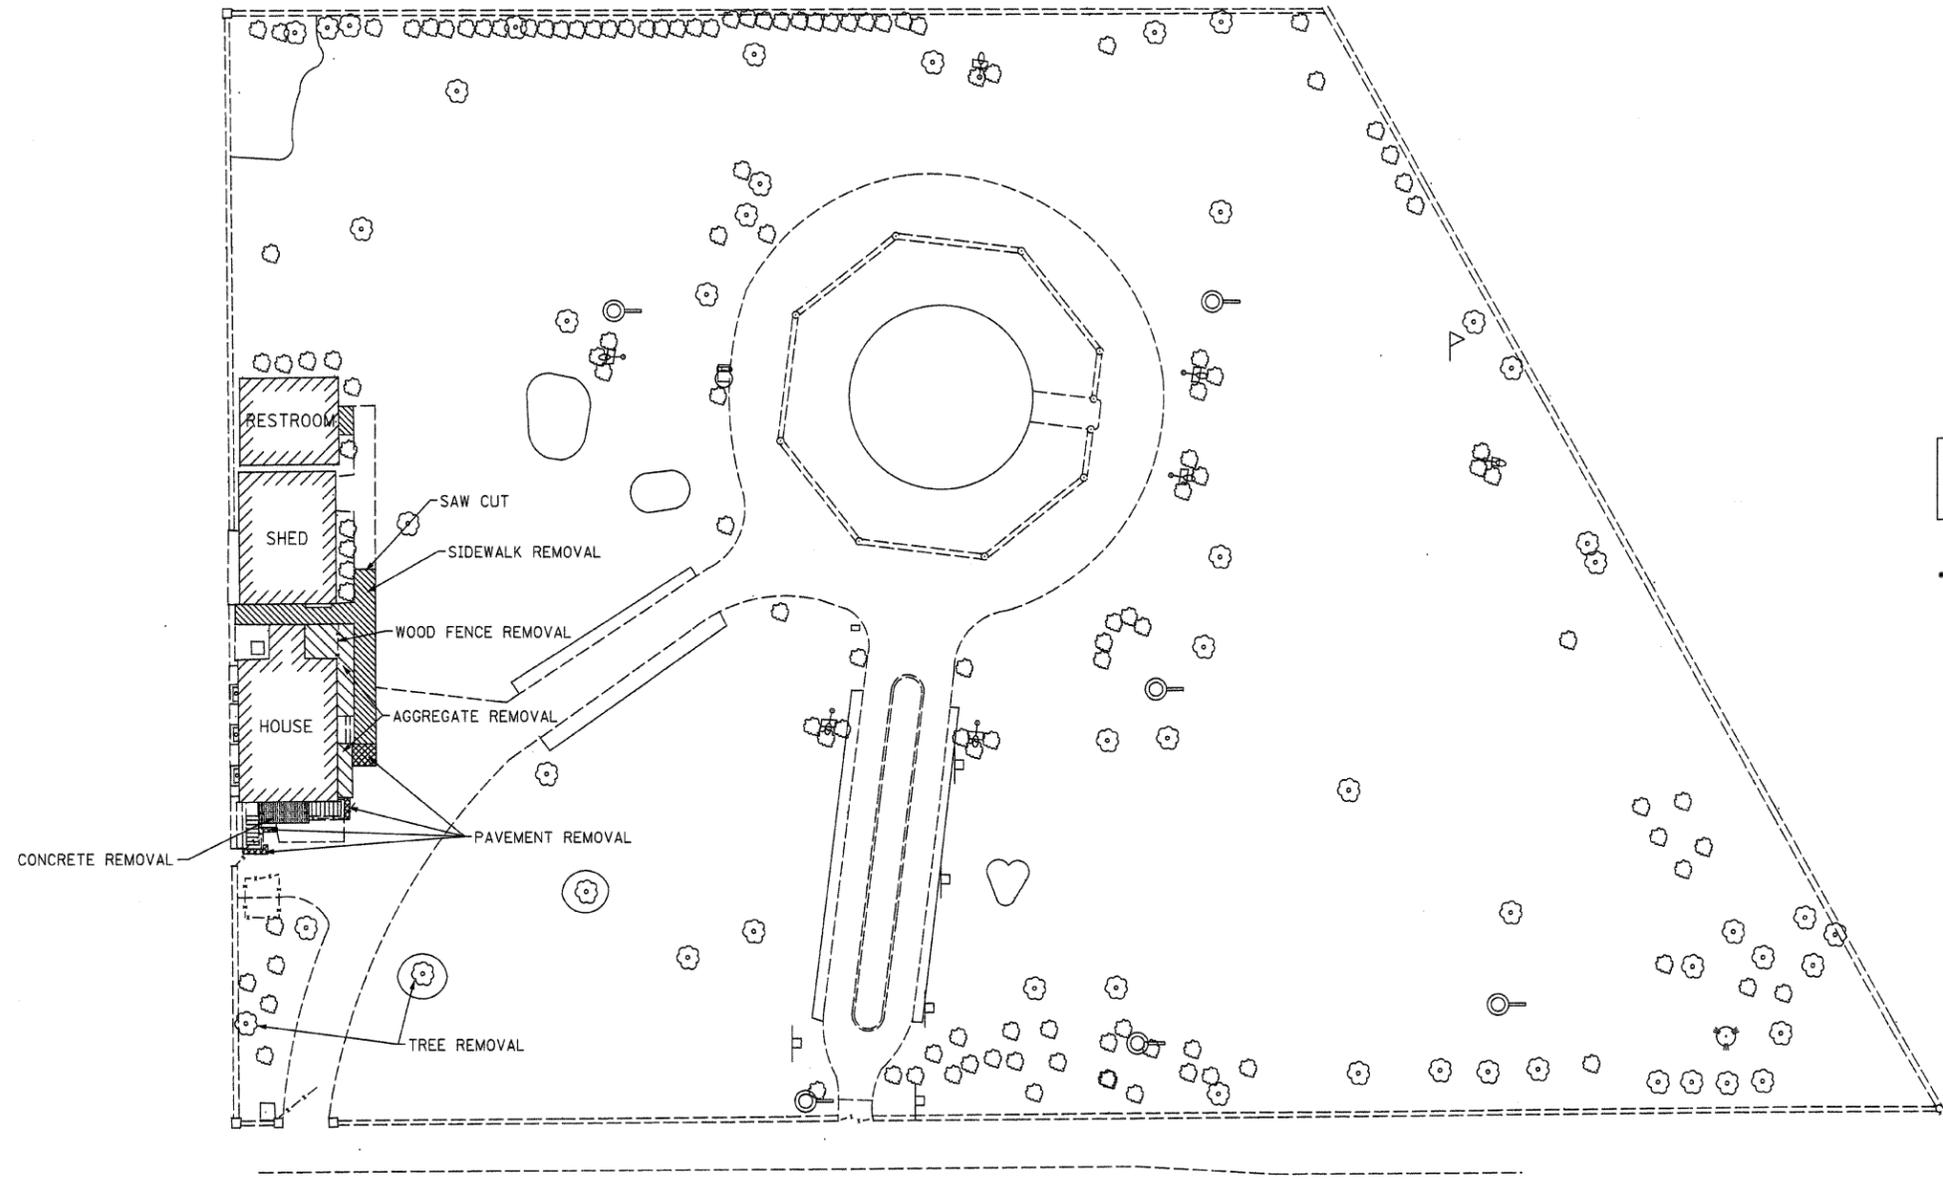

E 35TH STREET

B.M. #1
 N 929.31
 E 1163.87

FILE NAME = #FILE#	USER NAME = #USER#	DESIGNED - R.H.D	REVISED -	STATE OF ILLINOIS DEPARTMENT OF TRANSPORTATION	DEMOLITION PLAN STEPHEN DOUGLAS TOMB STATE HISTORIC SITE			F.A. RTE.	SECTION	COUNTY	TOTAL SHEETS	SHEET NO.	
		DRAWN - J.H.F.	REVISED -		SCALE: 1" = 20' SHEET NO. 3 OF - SHEETS STA. TO STA.					COOK	11	3	
		CHECKED - T.T.P.	REVISED -							CONTRACT NO. 46137			
		DATE - 5/12/10	REVISED -					FED. ROAD DIST. NO.	ILLINOIS	FED. AID PROJECT			

JOB NO. 250-061-0 VASCONCELLES ENGINEERING CORP. DESIGN FIRM REGISTRATION NUMBER 184-002107