
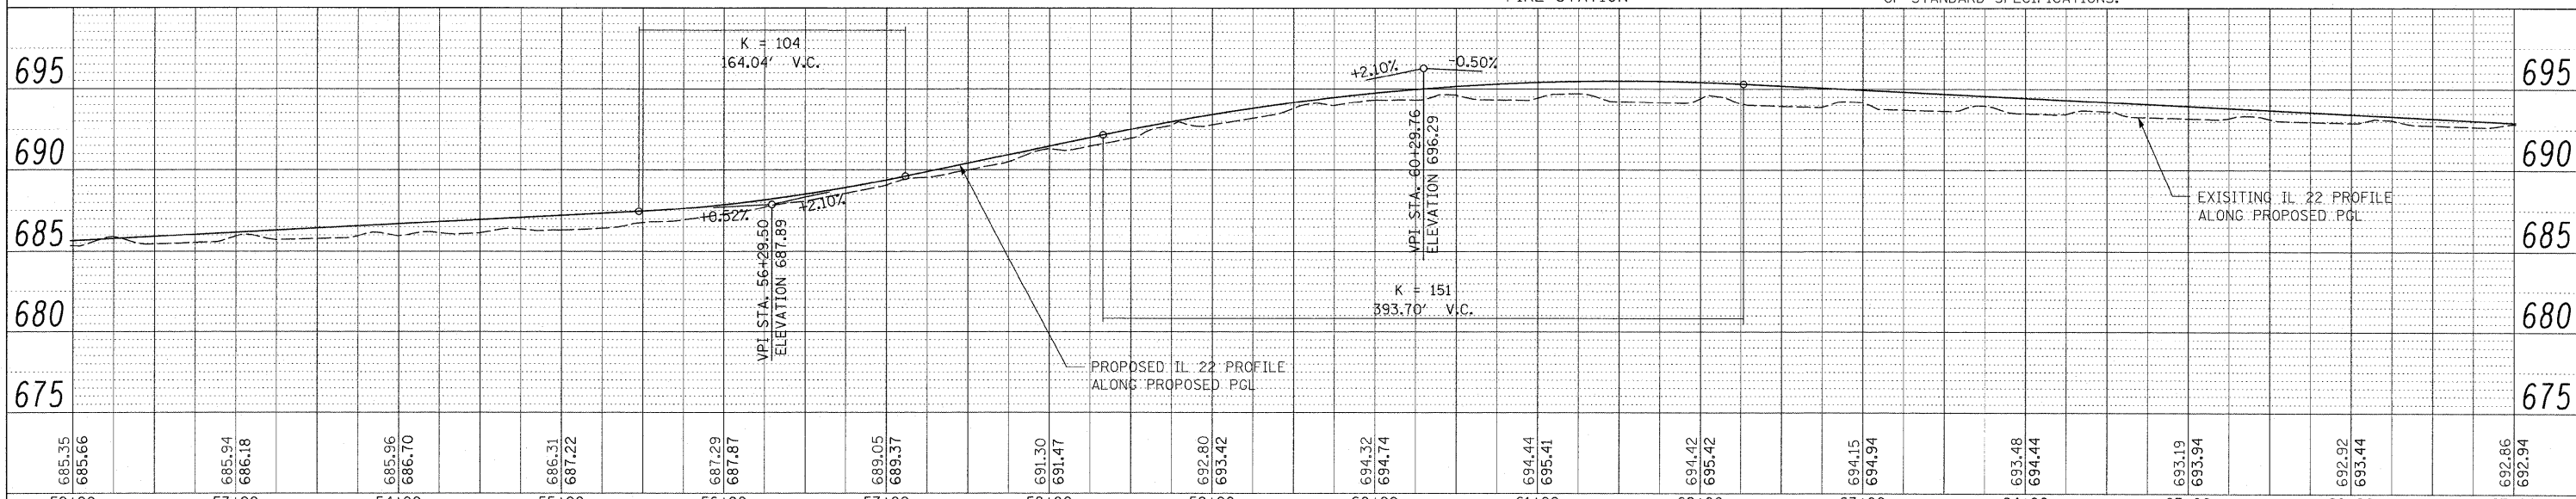


DATE	
BY	
REVISIONS	
PLANNED	
ALIGNED	
CHECKED	
NO. FILE NAME	

DATE	
BY	
REVISIONS	
PLANNED	
ALIGNED	
CHECKED	
NO. FILE NAME	

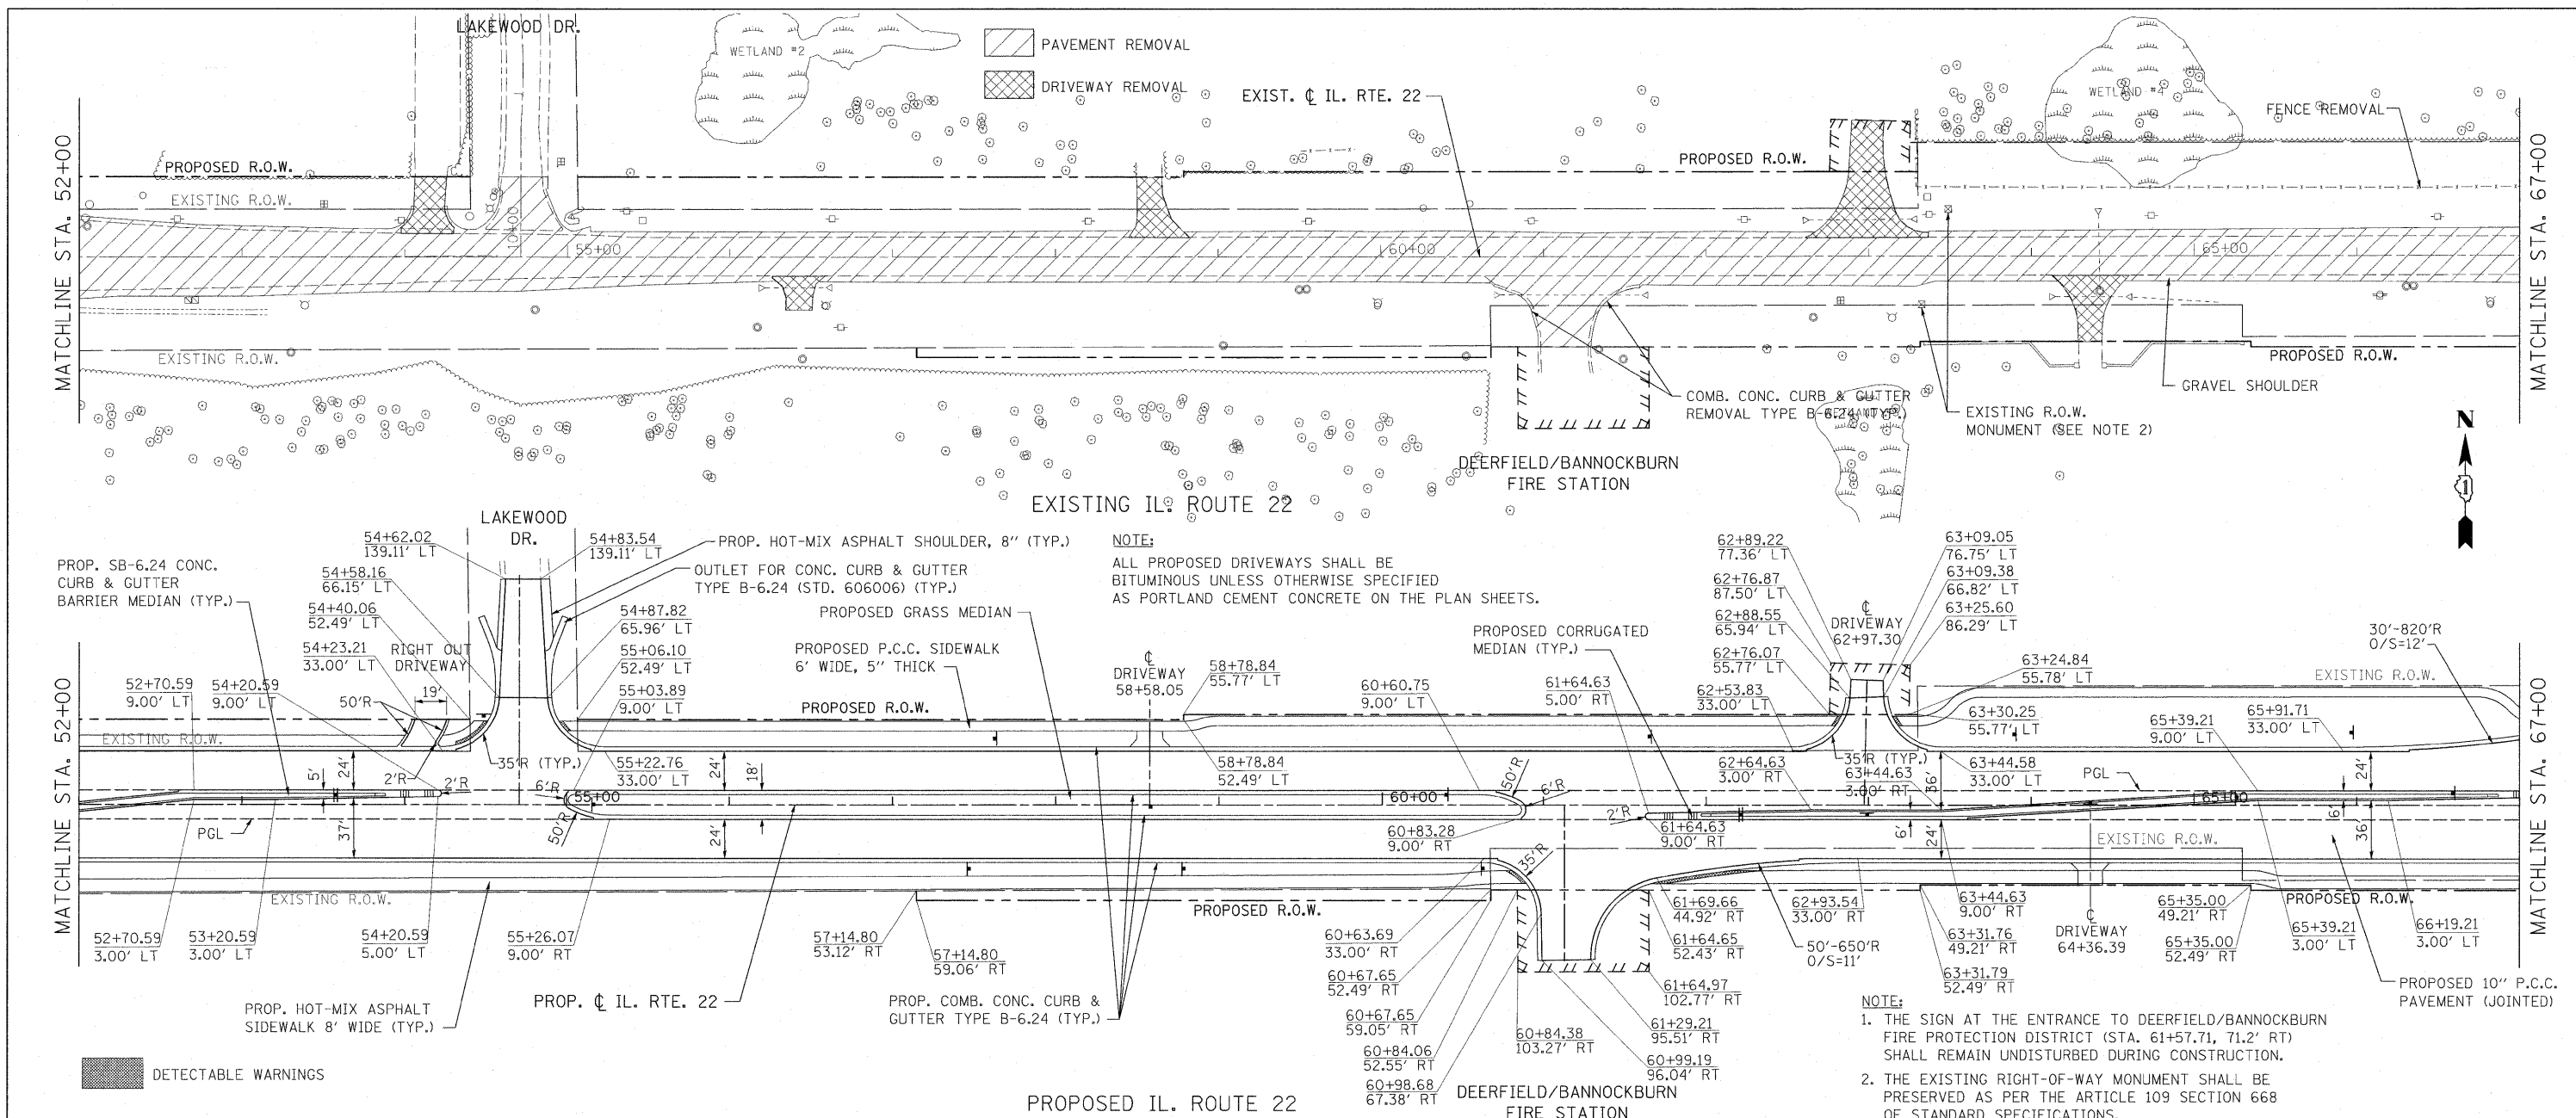

685.35	685.66	685.94	686.18	685.96	686.70	686.31	687.22	687.29	687.87	689.05	689.37	691.30	691.47	692.80	693.42	694.32	694.74	694.44	695.41	694.42	695.42	694.15	694.94	693.48	694.44	693.19	693.94	692.92	693.44	692.86	692.94
52+00	53+00	54+00	55+00	56+00	57+00	58+00	59+00	60+00	61+00	62+00	63+00	64+00	65+00	66+00	67+00																