


STAGE 4

STA. ±315+61 TO STA. ±328+09

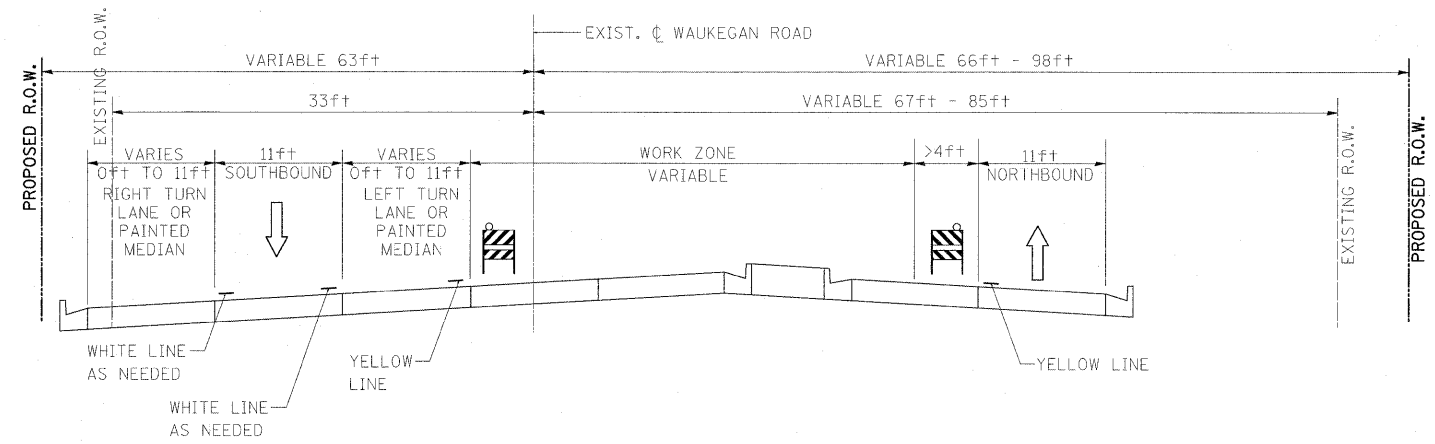

STAGE 4

STA. ±328+09 TO STA. ±337+53

FILE NAME = W:\IL\RT22\2009 REVISIONS\CADD Sheets\160860-aht-staging-typical.dgn	USER NAME = #USER#	DESIGNED - LP	REVISED -	STATE OF ILLINOIS DEPARTMENT OF TRANSPORTATION	WAUKEGAN ROAD MAINTENANCE OF TRAFFIC TYPICAL SECTIONS, STAGE 4			F.A.P. RTE. 337	SECTION 20R-4	COUNTY LAKE	TOTAL SHEETS 232	SHEET NO. 42	
	PLOT SCALE = #SCALE#	CHECKED - JP	REVISED -					SCALE: NTS SHEET NO. 42 OF 232 SHEETS STA. TO STA.			CONTRACT NO. 60860		
	PLOT DATE = 5/15/2010	DATE - 05/14/2010	REVISED -					ILLINOIS FED. AID PROJECT					