


IL. ROUTE 43  
IMPROVEMENT LIMITS  
STA. 315+61.61

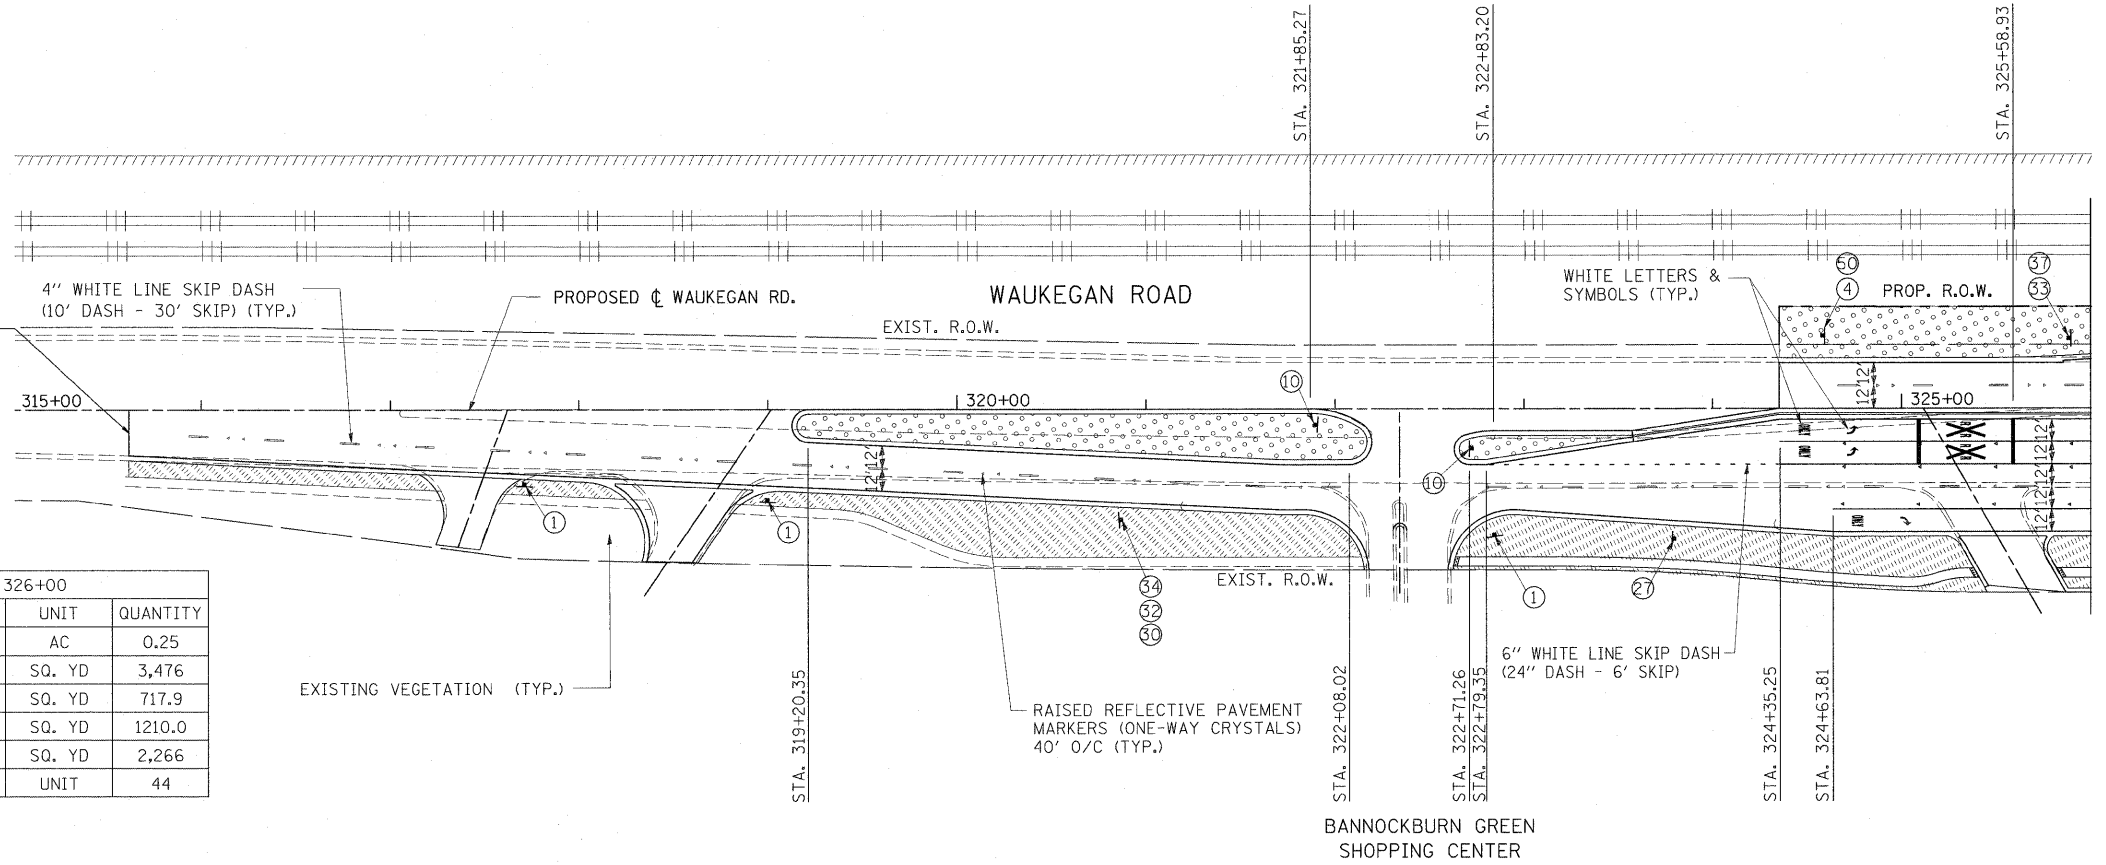

STA. 315+61.61 TO STA. 326+00		
ITEM	UNIT	QUANTITY
SEEDING, CLASS 2A	AC	0.25
TOPSOIL FURNISH & PLACE, 4"	SQ. YD	3,476
TOPSOIL FURNISH & PLACE, 24"	SQ. YD	717.9
EROSION CONTROL BLANKET	SQ. YD	1210.0
SODDING, SALT TOLERANT	SQ. YD	2,266
SUPPLEMENTAL WATERING	UNIT	44

EXISTING VEGETATION (TYP.)

RAISED REFLECTIVE PAVEMENT  
MARKERS (ONE-WAY CRYSTALS)  
40' O/C (TYP.)


BANNOCKBURN GREEN  
SHOPPING CENTER

STA. 315+61.61 TO STA. 326+00 & STA. 330+00 TO STA. 337+52.22			
ITEM	SODDING	SEEDING	QUANTITY
NITROGEN FERTILIZER NUTRIENT	60 LBS/AC X 0.23 AC = 13.8 LBS	90 LBS/AC X 0.72 AC = 64.8 LBS	78.6 LBS
PHOSPHORUS FERTILIZER NUTRIENT	60 LBS/AC X 0.23 AC = 13.8 LBS	90 LBS/AC X 0.72 AC = 64.8 LBS	78.6 LBS
POTASSIUM FERTILIZER NUTRIENT	60 LBS/AC X 0.23 AC = 13.8 LBS	90 LBS/AC X 0.72 AC = 64.8 LBS	78.6 LBS

WHITE LETTERS &  
SYMBOLS (TYP.)

RAISED REFLECTIVE PAVEMENT  
MARKERS (ONE-WAY CRYSTALS)  
40' O/C (TYP.)

MATCHLINE STA. 330+00

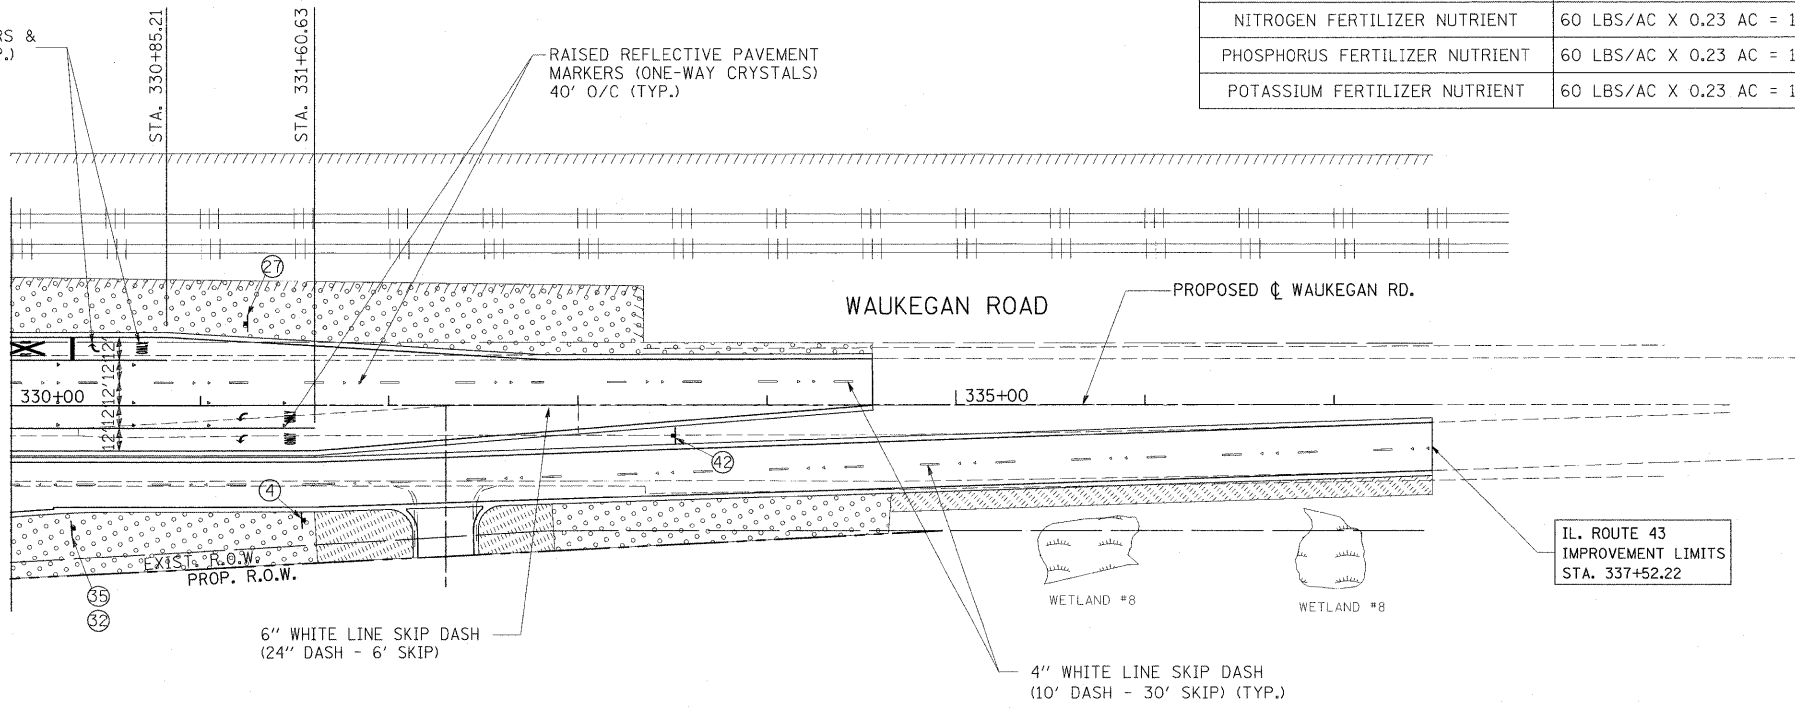

STA. 330+00 TO STA. 337+52.22		
ITEM	UNIT	QUANTITY
SEEDING, CLASS 2A	AC	0.47
TOPSOIL FURNISH & PLACE, 4"	SQ. YD	2,846.8
TOPSOIL FURNISH & PLACE, 24"	SQ. YD	0.0
EROSION CONTROL BLANKET	SQ. YD	2,274.8
SODDING, SALT TOLERANT	SQ. YD	572
SUPPLEMENTAL WATERING	UNIT	13

6" WHITE LINE SKIP DASH  
(24" DASH - 6' SKIP)

4" WHITE LINE SKIP DASH  
(10' DASH - 30' SKIP) (TYP.)

NOTE: ALL TREES SHALL BE AT LEAST 5' FROM SIDEWALK AND ON THE BACKSLOPE  
THE MINIMUM HEIGHT OF TREE BRANCH LIMBS FOR THE JAPANESE TREE  
LILACS SHALL BE 4'.  
WITHIN THE VILLAGE OF BANNOCKBURN, THE PERENNIALS AND SHRUB MATERIALS  
WILL BE DONE BY THE VILLAGE OF BANNOCKBURN.

- DETECTABLE WARNINGS
- SODDING, SALT TOLERANT
- SEEDING, CLASS 2A