


MATCH LINE STA. 97+00.00 SEE SHEET 147

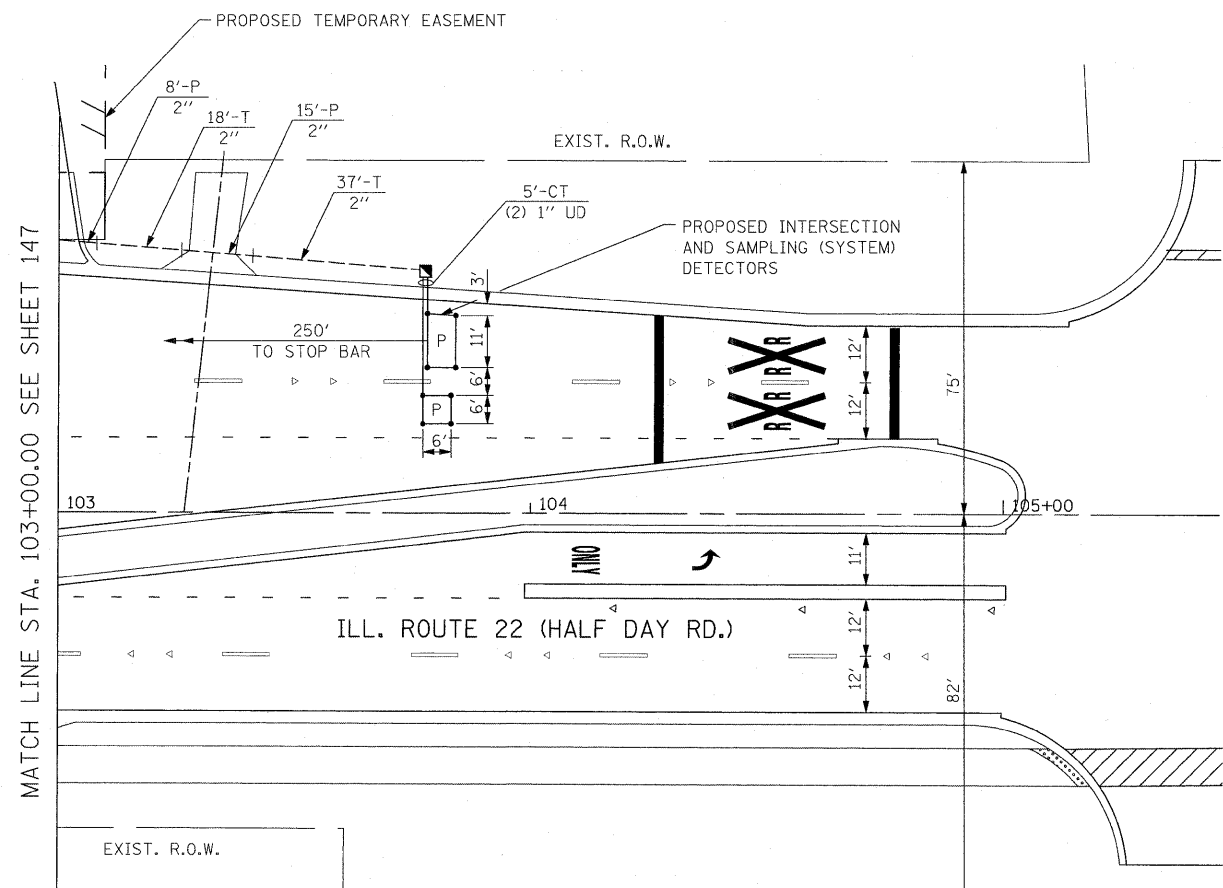

MATCH LINE STA. 103+00.00 SEE SHEET 147

15'-CT
(3) 1" UD

77'-T
2"

INTERCONNECT TO TELEGRAPH RD

PROPOSED INTERSECTION AND SAMPLING (SYSTEM) DETECTORS

THE TRAFFIC SIGNAL CONTROL EQUIPMENT FOR THIS PROJECT SHALL BE "ECONOLITE" TO MATCH THE EXISTING ADJACENT SYSTEM.

RESTORATION OF WORK AREA. RESTORATION OF THE TRAFFIC SIGNAL WORK AREA SHALL BE INCIDENTAL TO THE RELATED PAY ITEM SUCH AS FOUNDATION, CONDUIT, HANDHOLE, TRENCH AND BACKFILL, ETC., AND NO EXTRA COMPENSATION SHALL BE ALLOWED. ALL ROADWAY SURFACES SUCH AS SHOULDERS, MEDIANS, SIDEWALKS, PAVEMENT, ETC. SHALL BE REPLACED IN KIND. ALL DAMAGE TO MOWED LAWNS SHALL BE REPLACED WITH AN APPROVED SOD, AND ALL DAMAGE TO UNMOWED FIELDS SHALL BE SEEDED IN ACCORDANCE WITH STANDARD SPECIFICATIONS 252 AND 250 RESPECTIVELY.

FILE NAME =	W:\ILRTE22\2009 REVISIONS\CADD Sheets\
USER NAME = #USER#	D160660-sh-t-ta-WAUPLN2.dgn
PLOT SCALE = #SCALE#	
PLOT DATE =	5/15/2010

DESIGNED -	LP	REVISED -	
DRAWN -	LP	REVISED -	
CHECKED -	JP	REVISED -	
DATE -	05/14/2010	REVISED -	

REVISED -	
REVISED -	
REVISED -	
REVISED -	

STATE OF ILLINOIS
DEPARTMENT OF TRANSPORTATION

TRAFFIC SIGNAL INSTALLATION PLAN
IL. ROUTE 22 (HALF DAY ROAD) AND IL. ROUTE 43 (WAUKEGAN ROAD)

SCALE: 1"=20' SHEET NO. 149 OF 232 SHEETS STA. TO STA.

F.A.P. RTE.	SECTION	COUNTY	TOTAL SHEETS	SHEET NO.
337	20R-4	LAKE	232	149
CONTRACT NO. 60860				
ILLINOIS FED. AID PROJECT				