


FINAL SURVEY PLOTTED DATE BY DATE
 NO. AREAS CHECKED

ORIGINAL SURVEY PLOTTED DATE BY DATE
 NO. AREAS CHECKED

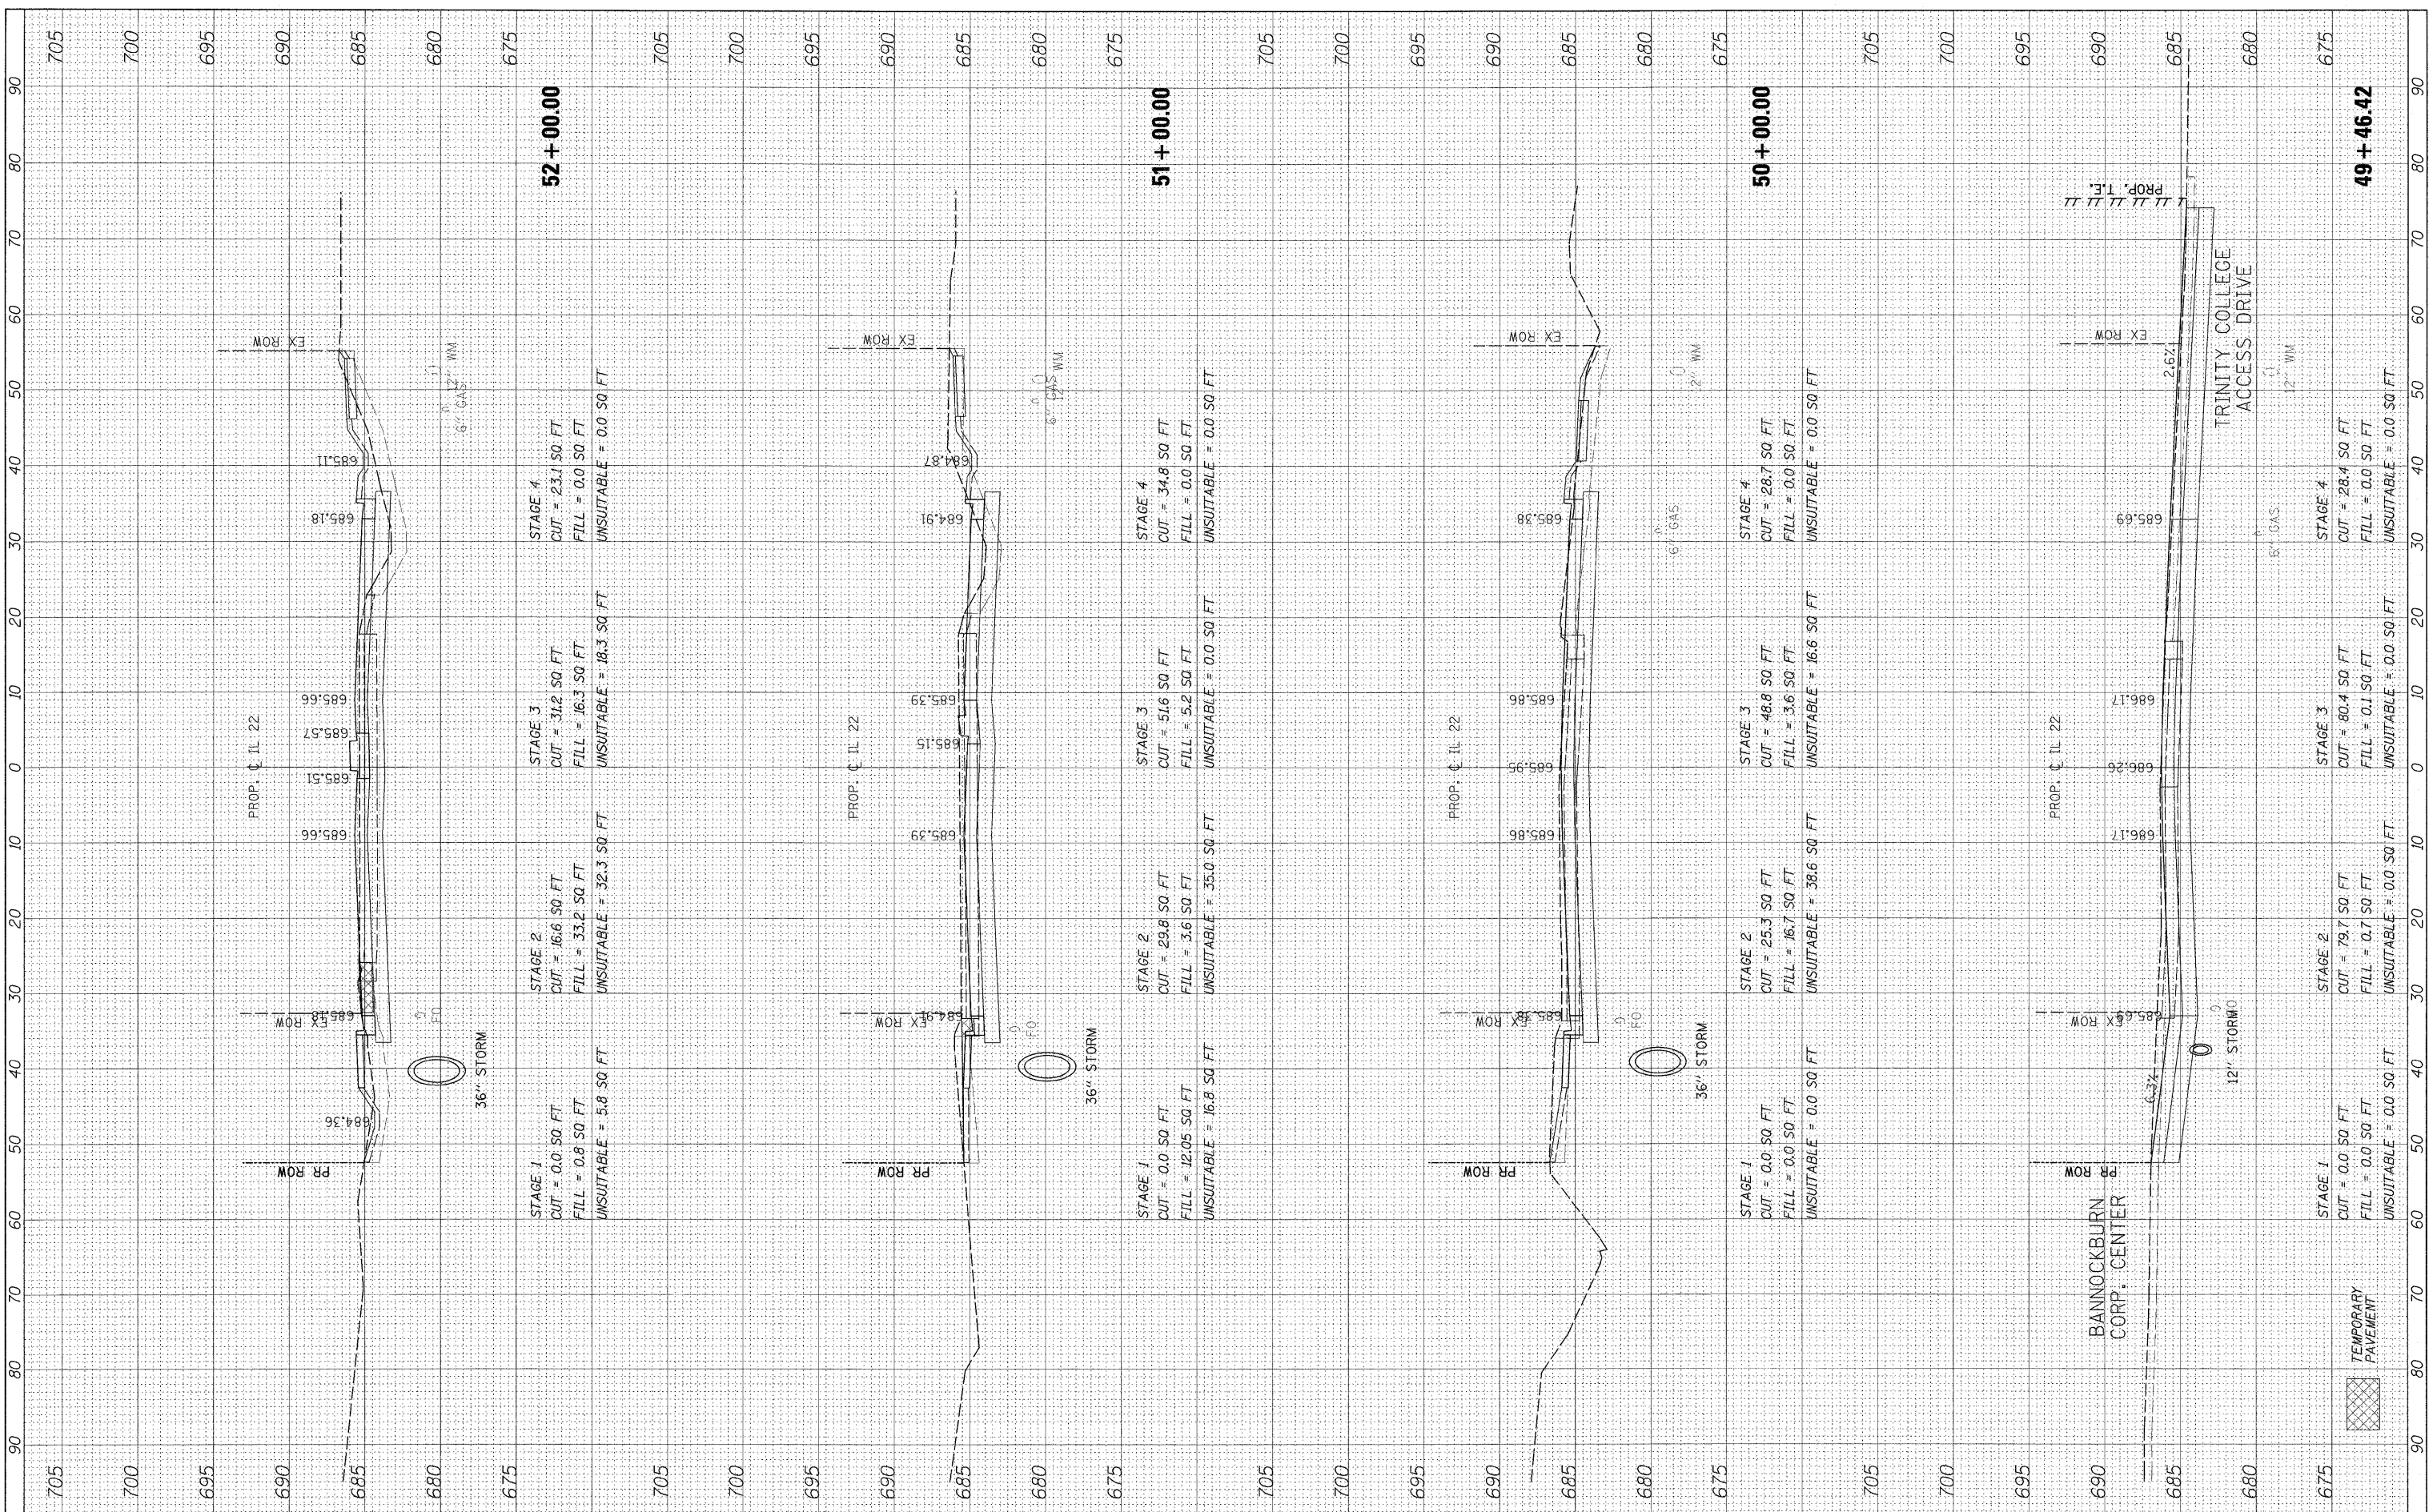

FILE NAME = #FILEL*
 USER NAME = #USER*
 PLOT SCALE = #SCALE*
 PLOT DATE = #DATE*

DESIGNED - JPS
 DRAWN - JPS
 CHECKED - JP
 DATE - 05/14/2010

REVISED -
 REVISED -
 REVISED -
 REVISED -

**STATE OF ILLINOIS
 DEPARTMENT OF TRANSPORTATION**

IL ROUTE 22 CROSS SECTIONS
 HORIZ. 1"=10'
 SCALE: VERT. 1"=5' SHEET NO. 193 OF 232 SHEETS STA. 49+46.42 TO STA. 52+00.00

F.A.P. RTE. 337	SECTION 20R-4	COUNTY LAKE	TOTAL SHEETS 232	SHEET NO. 193
CONTRACT NO. 60860			ILLINOIS FED. AID PROJECT	