


BY	DATE
SURVEYED	
PLOTTED	
NOTE BOOK	
AREAS	
CHECKED	

BY	DATE
SURVEYED	
PLOTTED	
NOTE BOOK	
AREAS	
CHECKED	

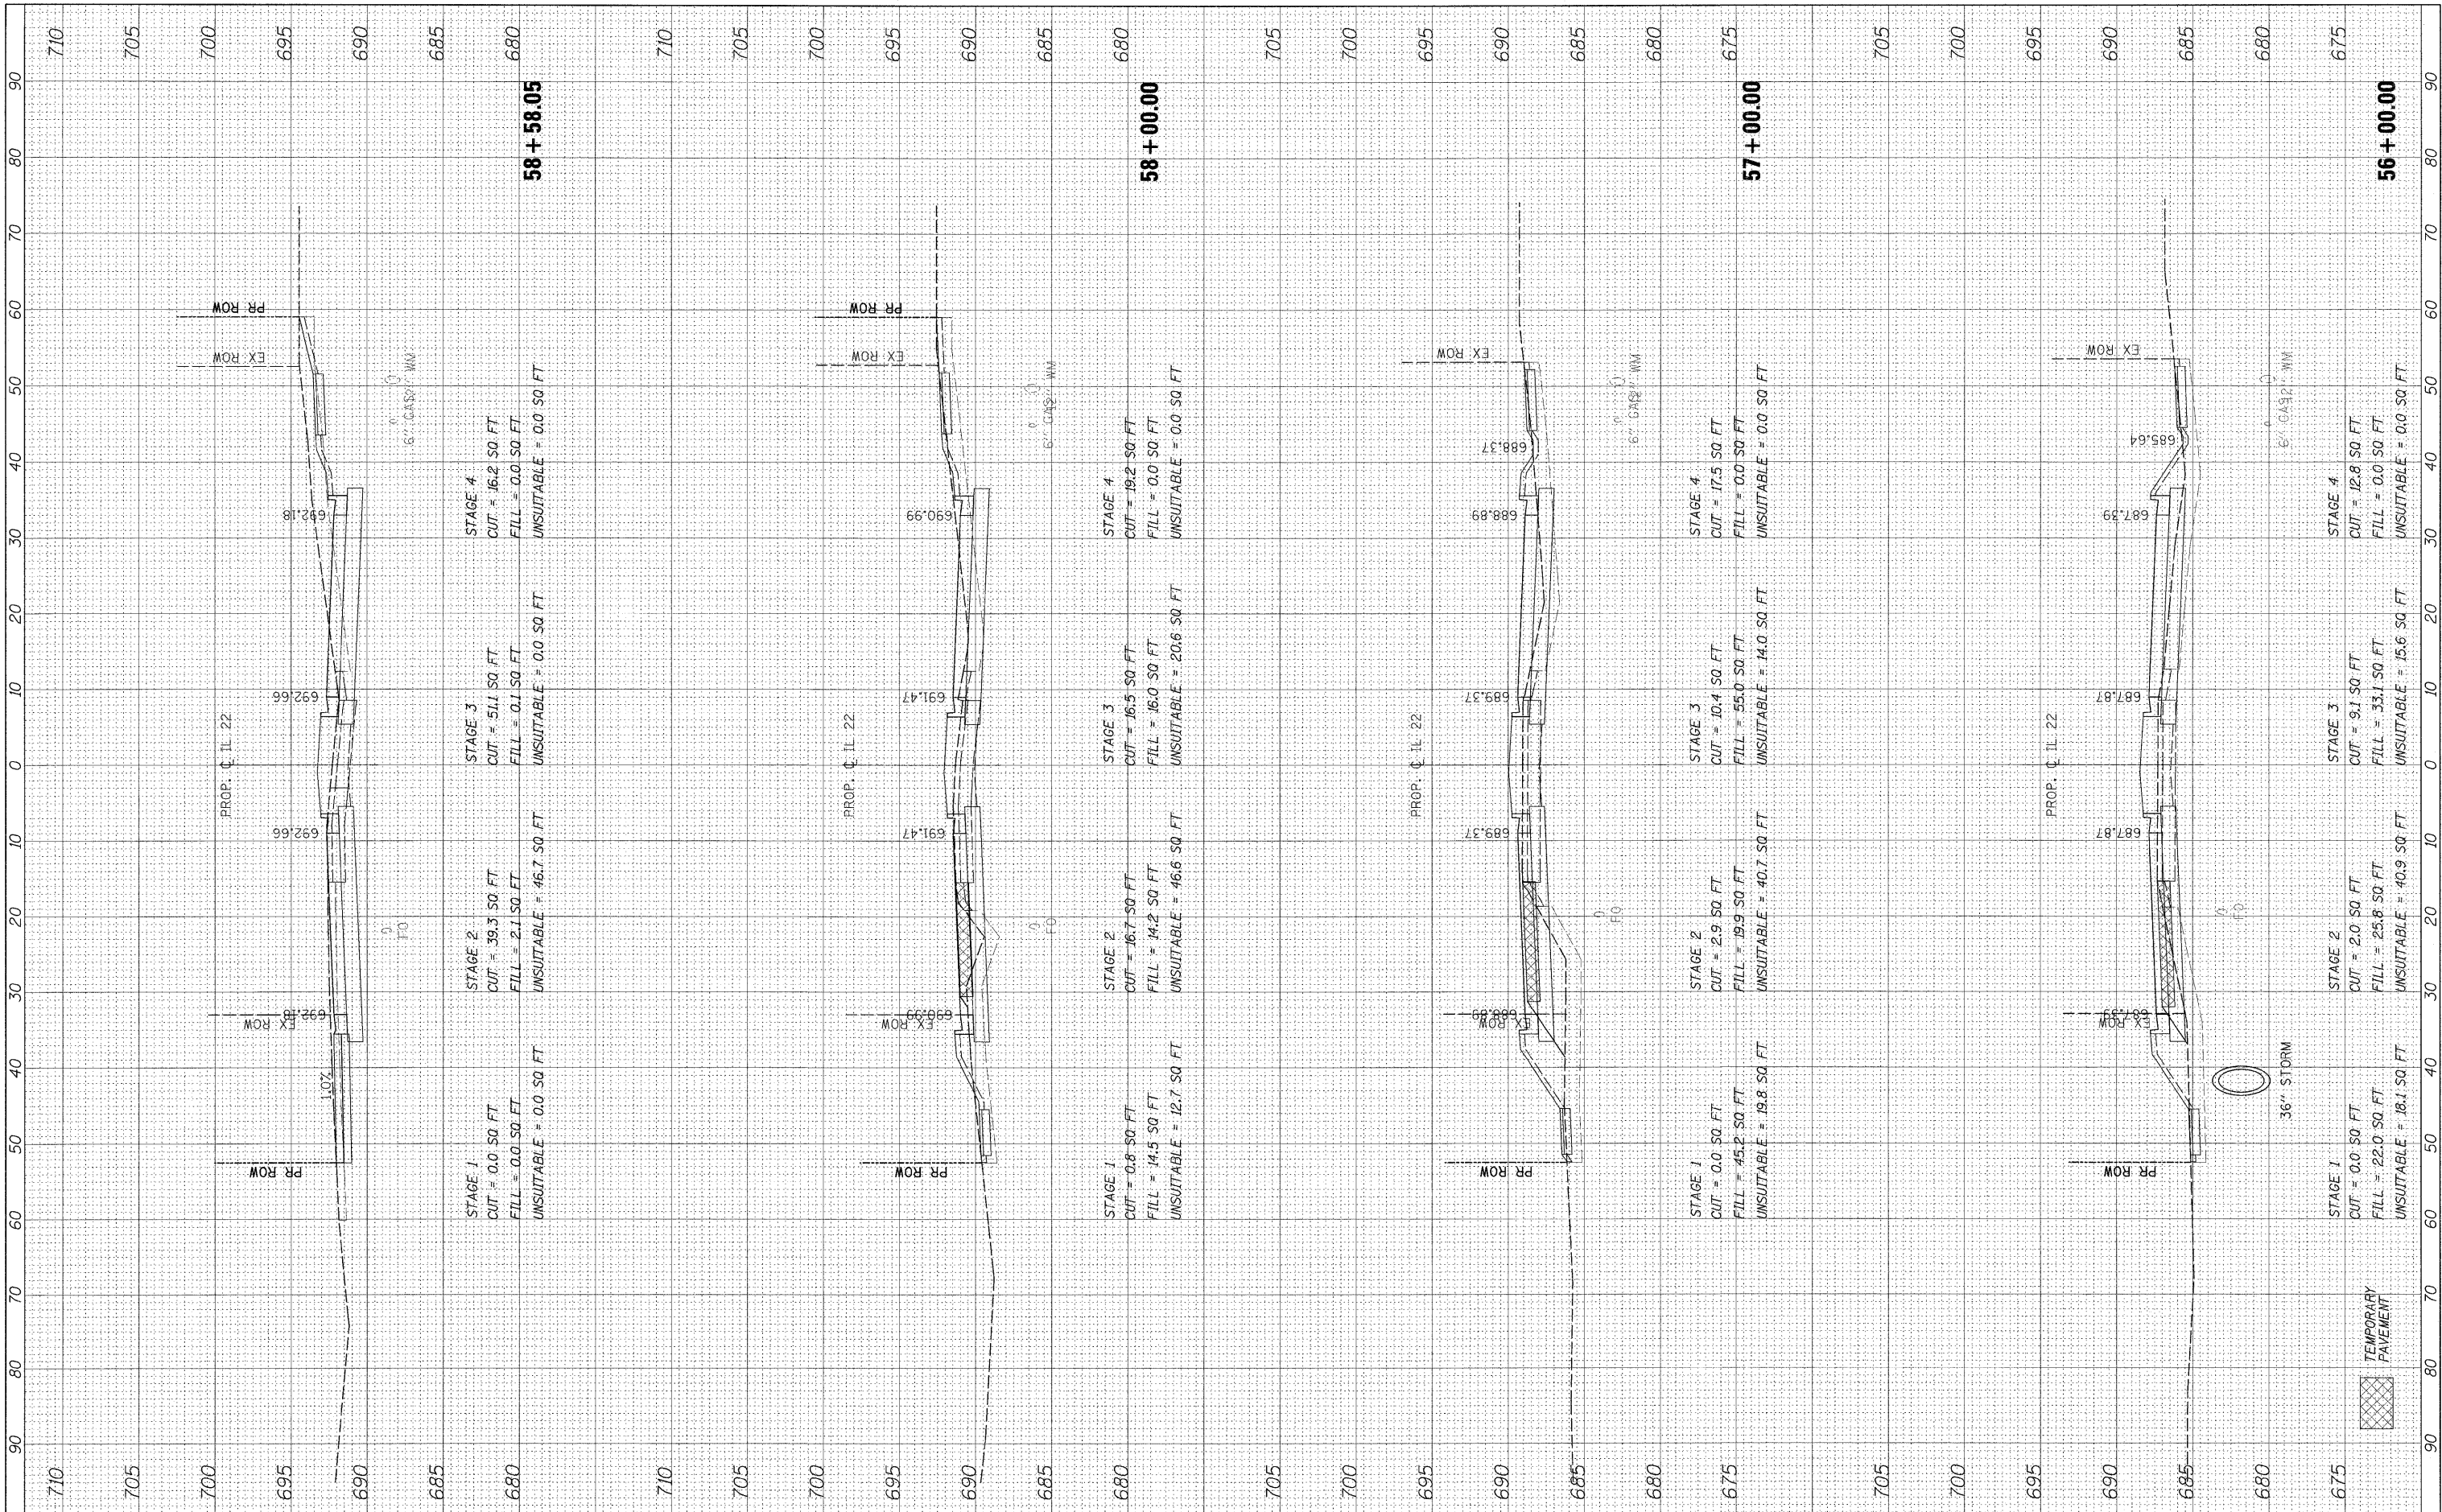

FILE NAME =
#FILE#

USER NAME = #USER#
DESIGNED - JPS
DRAWN - JPS
CHECKED - JP
DATE - 05/14/2010

REVISED -
REVISED -
REVISED -
REVISED -

**STATE OF ILLINOIS
DEPARTMENT OF TRANSPORTATION**

IL ROUTE 22 CROSS SECTIONS
HORIZ. 1"=10'
SCALE: VERT. 1"=5' SHEET NO. 195 OF 232 SHEETS STA. 56+00.00 TO STA. 58+58.05

F.A.P. RTE. 337	SECTION 20R-4	COUNTY LAKE	TOTAL SHEETS 232	SHEET NO. 195
CONTRACT NO. 60860				
ILLINOIS FED. AID PROJECT				