


BY DATE
 SURVEYED
 PLOTTED
 NOTE BOOK NO.
 AREAS CHECKED

BY DATE
 SURVEYED
 PLOTTED
 NOTE BOOK NO.
 AREAS CHECKED

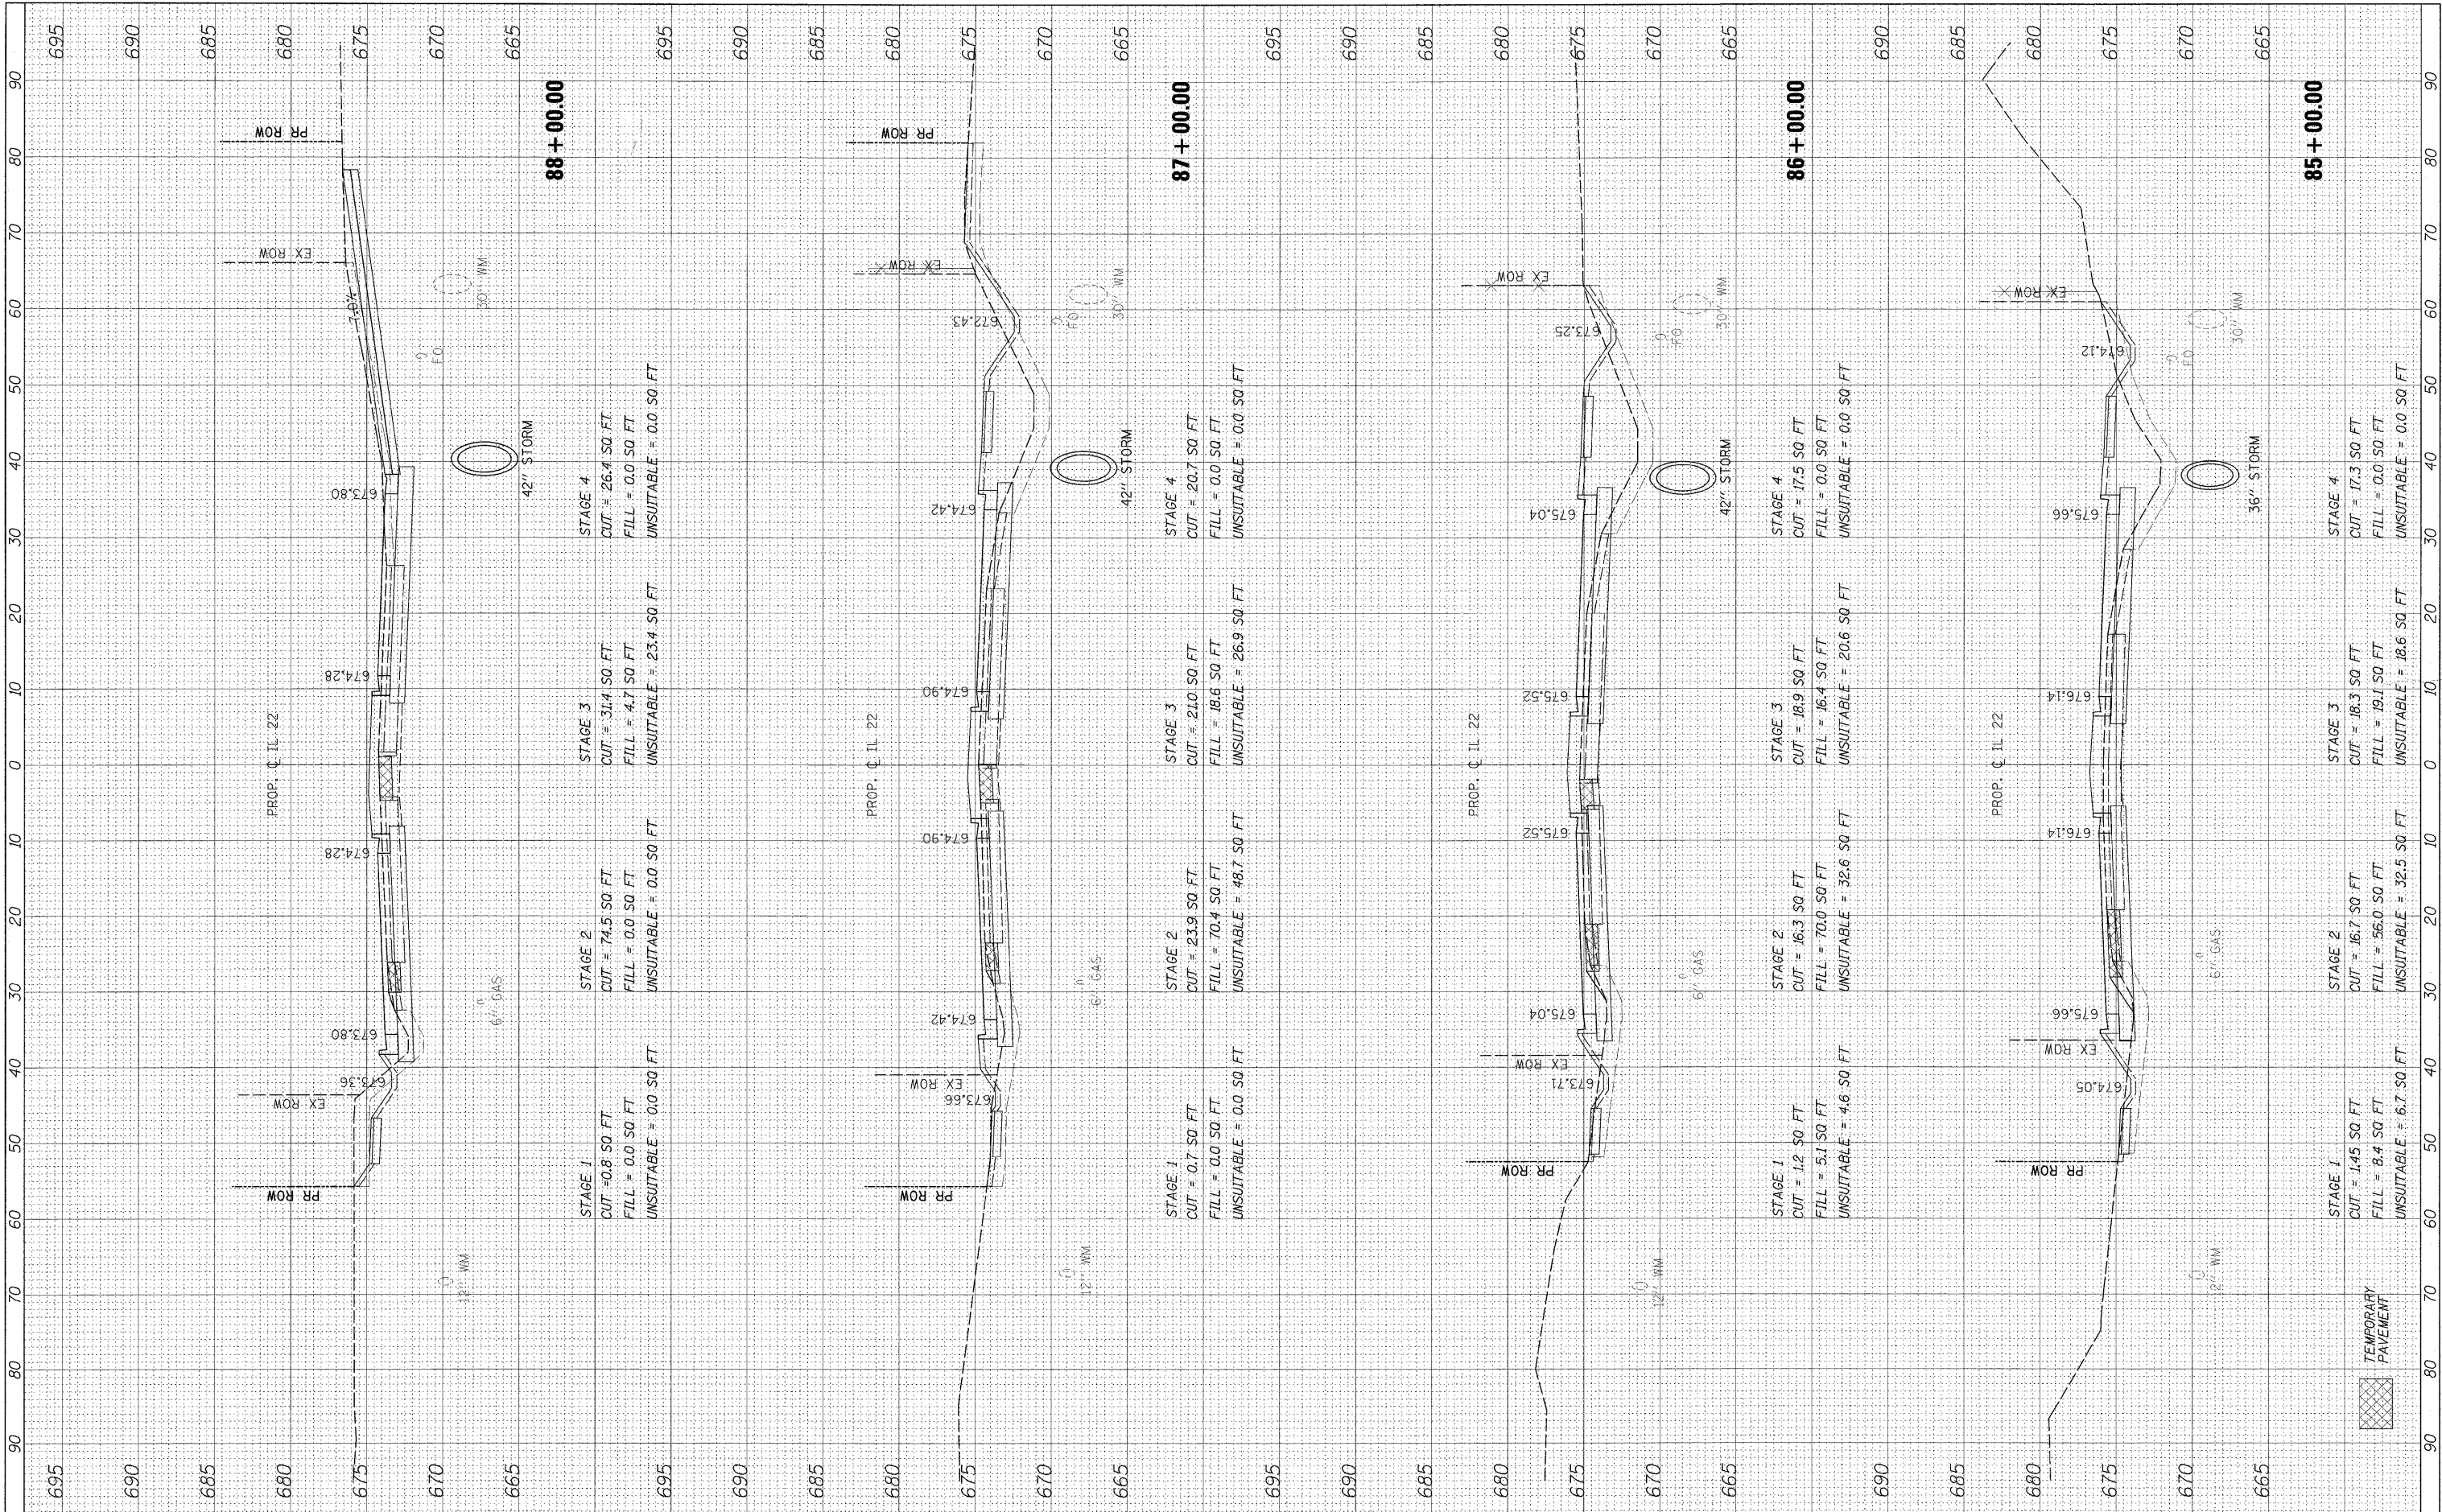

FILE NAME = #FILE#

USER NAME = #USER#
 DESIGNED - JPS
 DRAWN - JPS
 CHECKED - JP
 DATE - 05/14/2010

REVISED -
 REVISED -
 REVISED -
 REVISED -

**STATE OF ILLINOIS
 DEPARTMENT OF TRANSPORTATION**

IL ROUTE 22 CROSS SECTIONS
 HORIZ. 1"=10'
 SCALE: VERT. 1"=5' SHEET NO. 204 OF 232 SHEETS STA. 85+00.00 TO STA. 88+00.00

F.A.P. RTE. 337	SECTION 20R-4	COUNTY LAKE	TOTAL SHEETS 232	SHEET NO. 204
CONTRACT NO. 60860			ILLINOIS FED. AID PROJECT	

TEMPORARY PAVEMENT