


FINAL SURVEY	BY	DATE
SURVEYED		
TEMP. DATE		
NOTE BOOK NO.		
AREAS CHECKED		

ORIGINAL SURVEY	BY	DATE
SURVEYED		
TEMP. DATE		
NOTE BOOK NO.		
AREAS CHECKED		

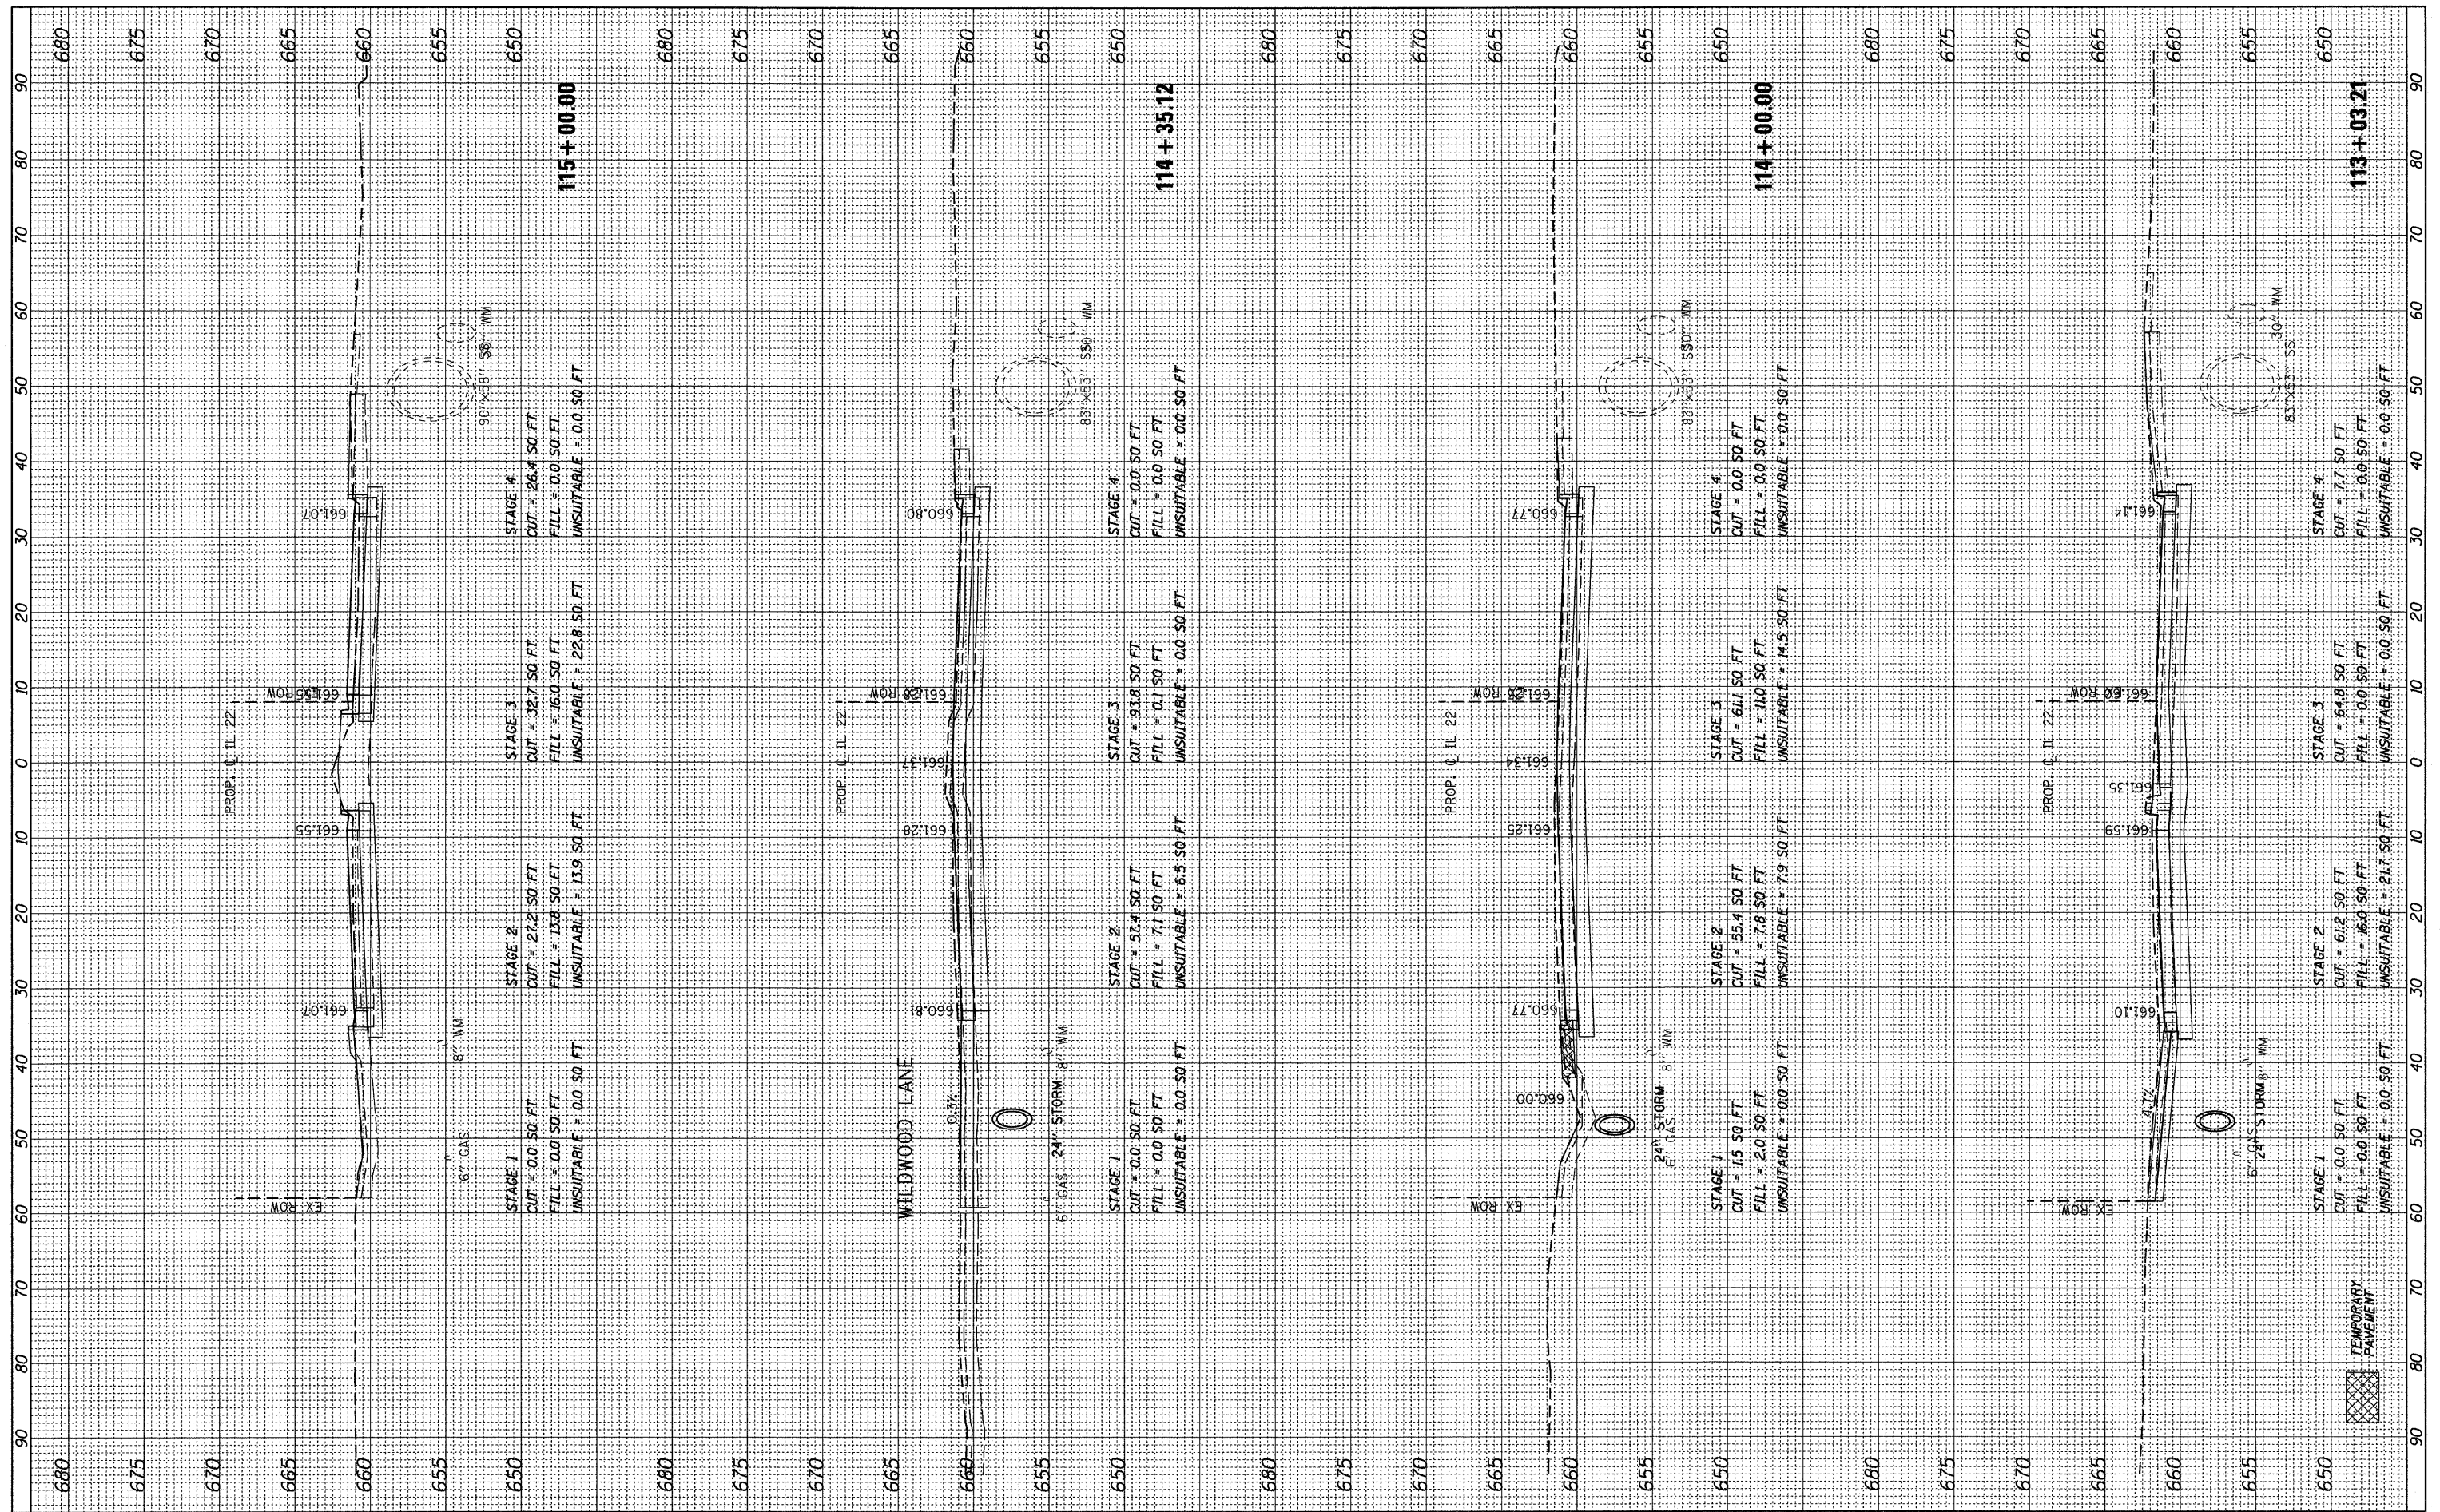

FILE NAME = W:\ILRTE22\2009 REVISIONS\CADD Sheets\revised sheets\1160860-sht-XSEC\_IL22.dgn


USER NAME = pootecha  
 DESIGNED - JPS  
 DRAWN - JPS  
 CHECKED - JP  
 DATE - 05/14/2010

REVISIONS  
 REVISION - 07/26/2010  
 REVISION -  
 REVISION -  
 REVISION -

**STATE OF ILLINOIS  
 DEPARTMENT OF TRANSPORTATION**

**IL ROUTE 22 CROSS SECTIONS**  
 HORIZ. 1"=10'  
 SCALE: VERT. 1"=5' SHEET NO. 215 OF 232 SHEETS  
 STA. 113+03.21 TO STA. 115+00.00

F.A.P. RTE.	SECTION	COUNTY	TOTAL SHEETS	SHEET NO.
337	20R-4	LAKE	232	215
CONTRACT NO. 60860			ILLINOIS FED. AID PROJECT	

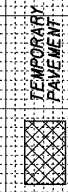

TEMPORARY PAVEMENT