


FINAL SURVEY PLOTTED DATE BY DATE
 NO. AREAS CHECKED

ORIGINAL SURVEY PLOTTED DATE BY DATE
 NO. AREAS CHECKED

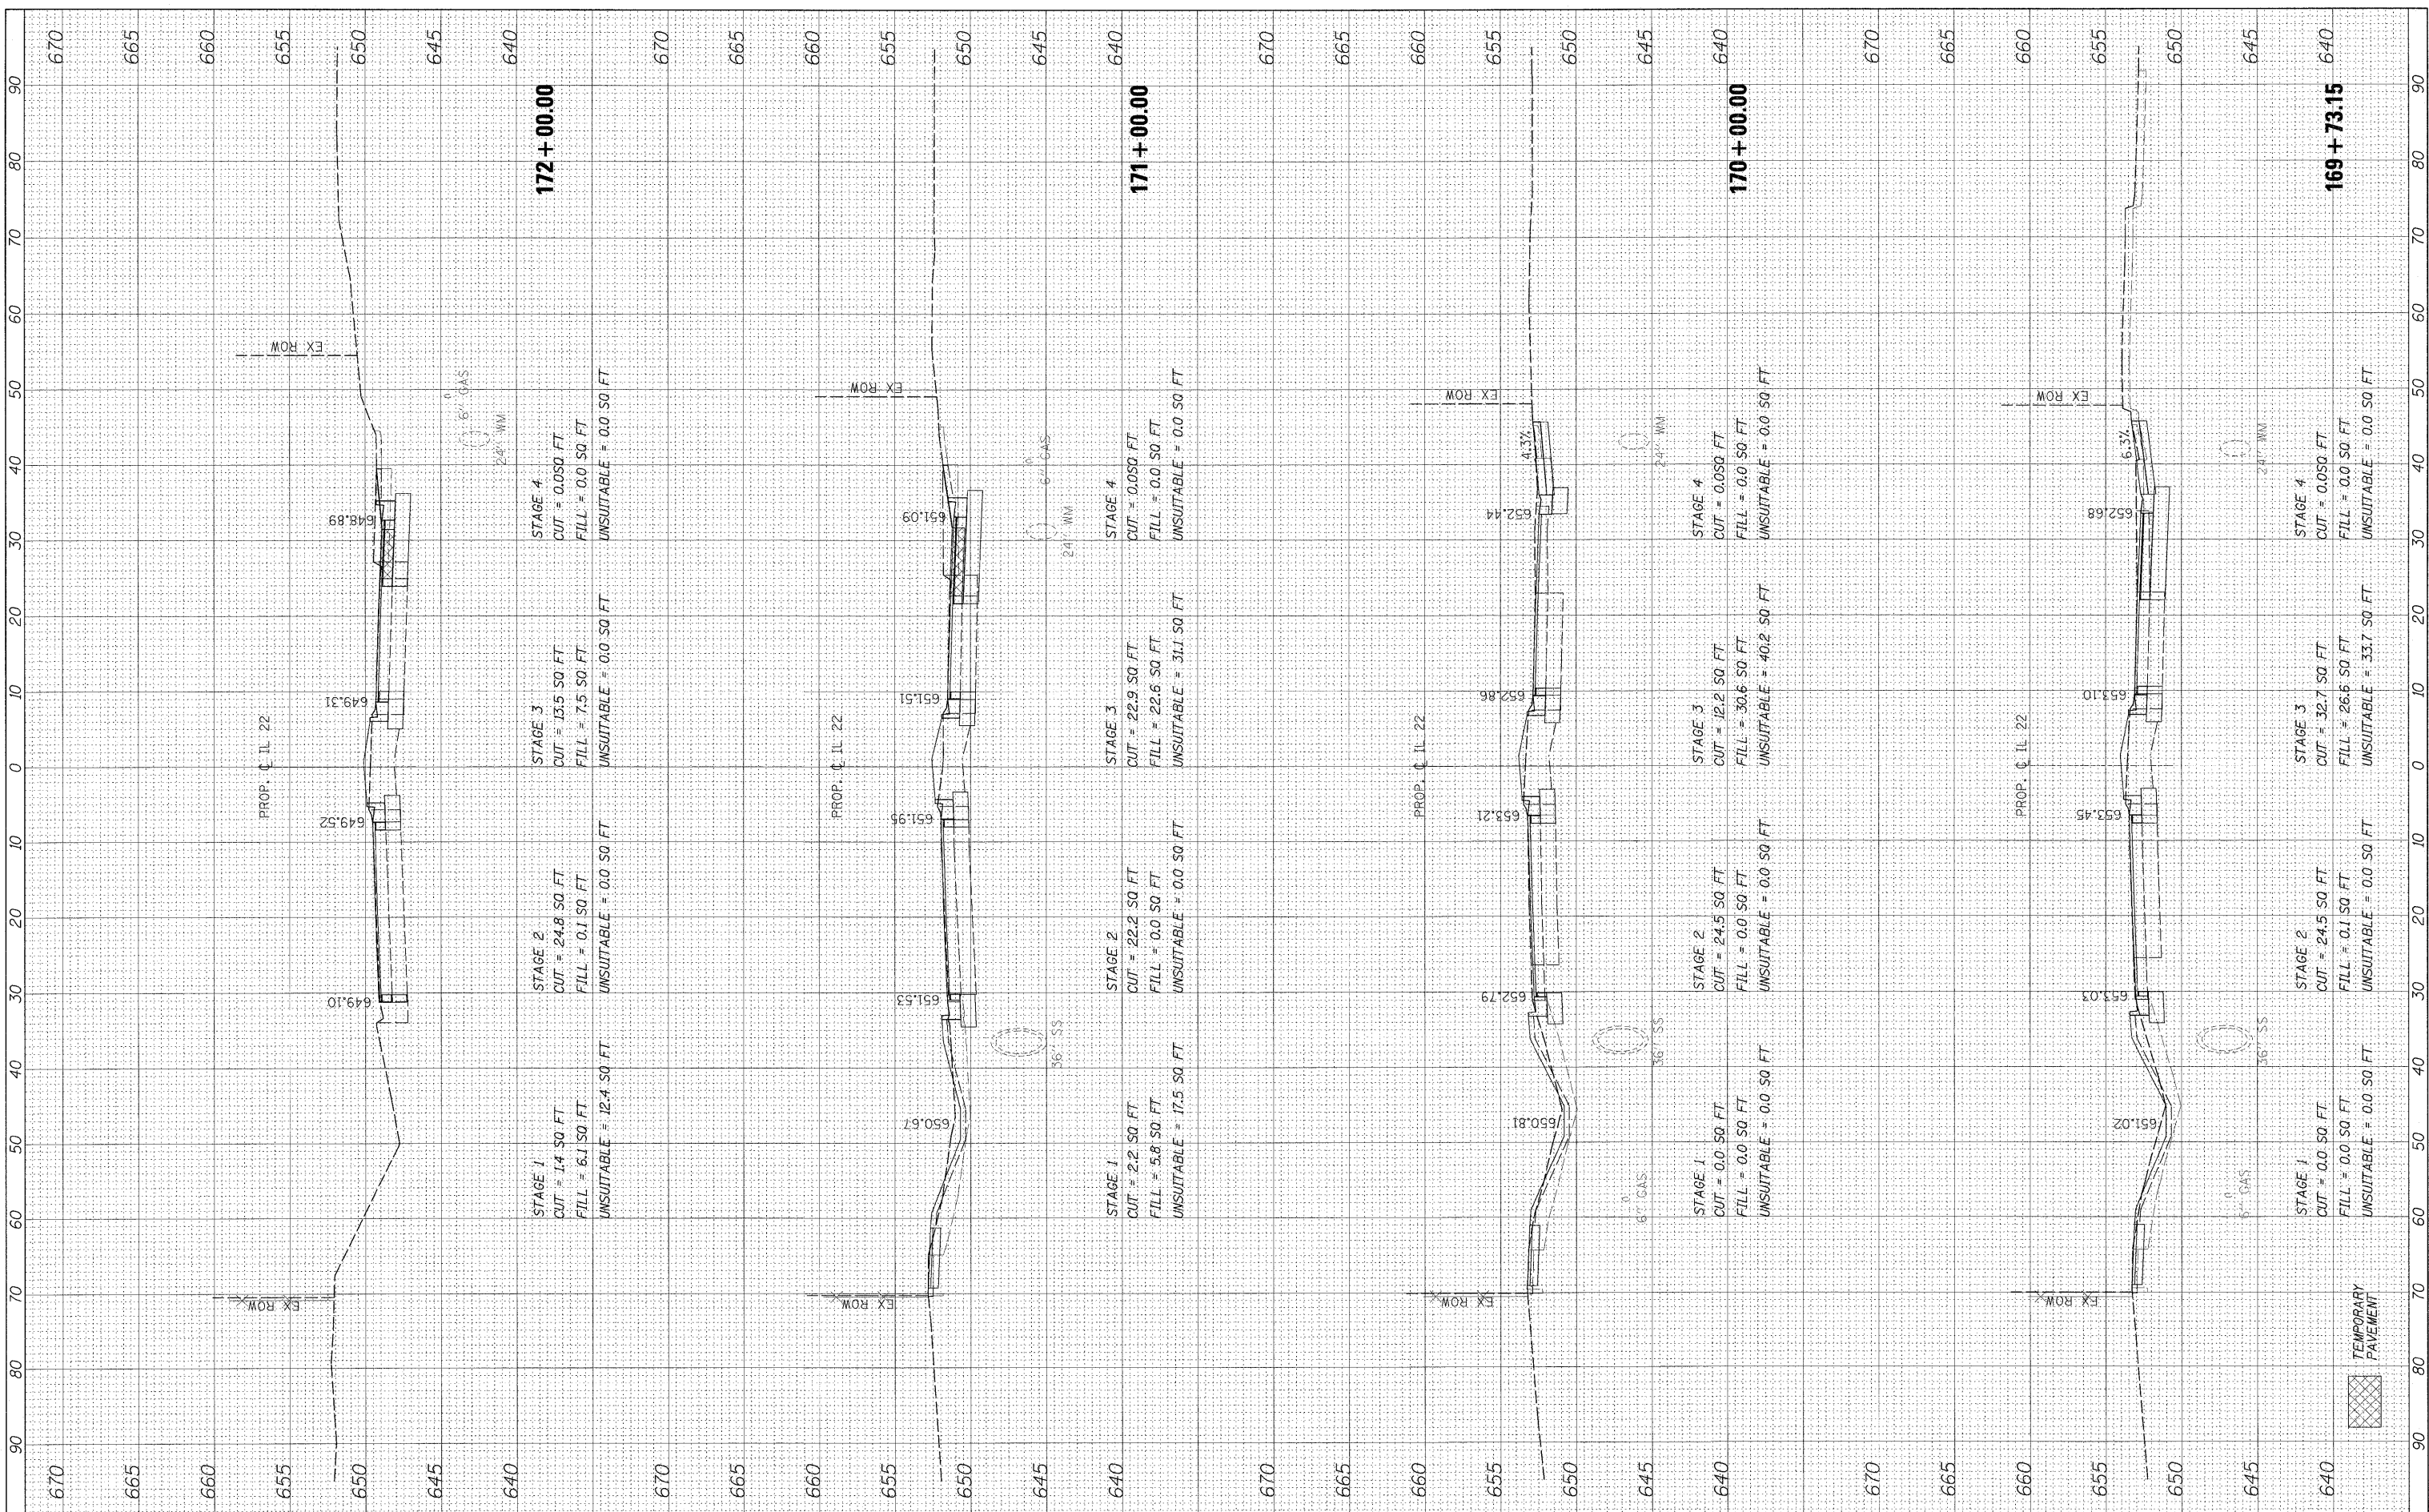

FILE NAME =
 #FILE#

USFR NAME = #USER#
 DESIGNED - JPS
 DRAWN - JPS
 CHECKED - JP
 DATE - 05/14/2010

REVISED -
 REVISED -
 REVISED -
 REVISED -

**STATE OF ILLINOIS
 DEPARTMENT OF TRANSPORTATION**

IL ROUTE 22 CROSS SECTIONS
 HORIZ. 1"=10'
 SCALE: VERT. 1"=5' SHEET NO. 225 OF 232 SHEETS STA. 169+73.15 TO STA. 172+00.00

F.A.P. RTE.	SECTION	COUNTY	TOTAL SHEETS	SHEET NO.
337	20R-4	LAKE	232	225
CONTRACT NO. 60860			ILLINOIS FED. AID PROJECT	

