


FINAL SURVEY	SURVEYED	BY	DATE
NOTE BOOK NO.	PLOTTED		
	TEMPLATE		
	AREAS CHECKED		

ORIGINAL SURVEY	SURVEYED	BY	DATE
NOTE BOOK NO.	PLOTTED		
	TEMPLATE		
	AREAS CHECKED		

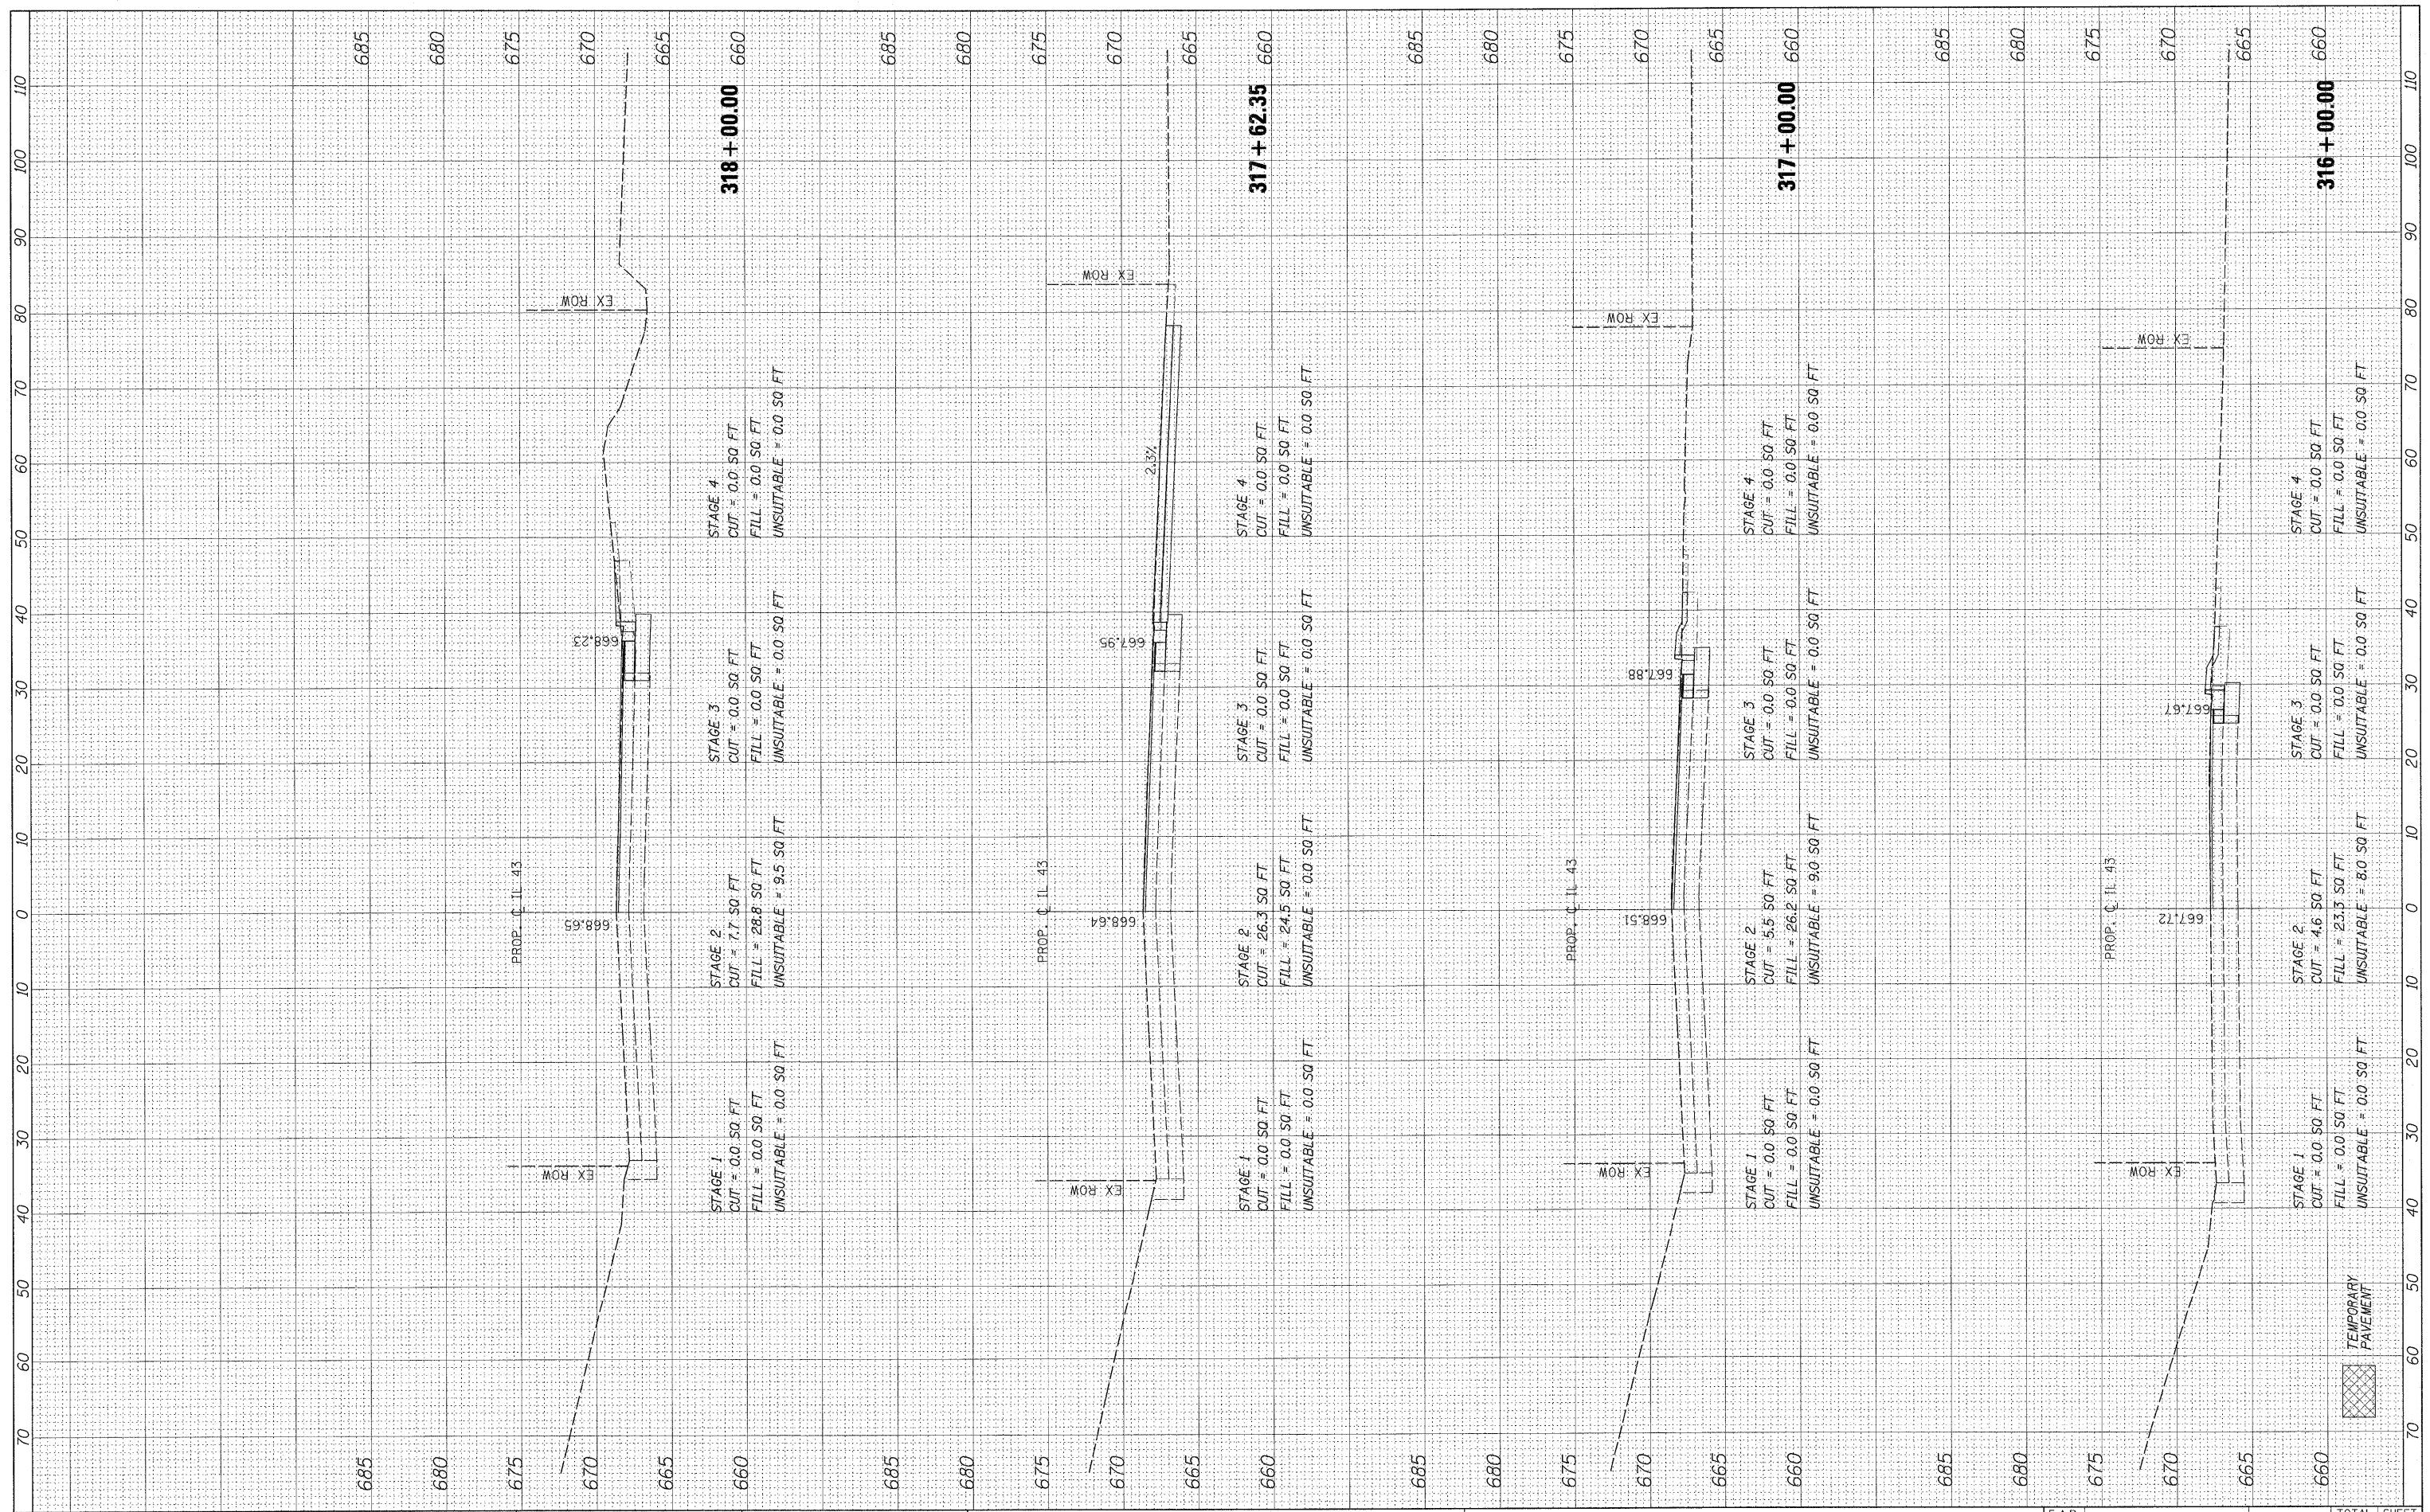

FILE NAME =  
#FILE#

USER NAME = #USER#  
DESIGNED - JPS  
DRAWN - JPS  
CHECKED - JP  
DATE - 05/14/2010

REVISED -  
REVISED -  
REVISED -  
REVISED -

**STATE OF ILLINOIS  
DEPARTMENT OF TRANSPORTATION**

**WAUKEGAN ROAD CROSS SECTIONS**  
HORIZ. 1"=10'  
SCALE: VERT. 1"=5' SHEET NO. 227 OF 232 SHEETS STA. 316+00.00 TO STA. 318+00.00

F.A.P. RTE.	SECTION	COUNTY	TOTAL SHEETS	SHEET NO.
337	20R-4	LAKE	232	227
CONTRACT NO. 60860			ILLINOIS FED. AID PROJECT	