


FINAL SURVEY SURVEYED PLOTTED NOTE BOOK NO. DATE

ORIGINAL SURVEY SURVEYED PLOTTED TEMPLATE AREAS CHECKED NO. DATE

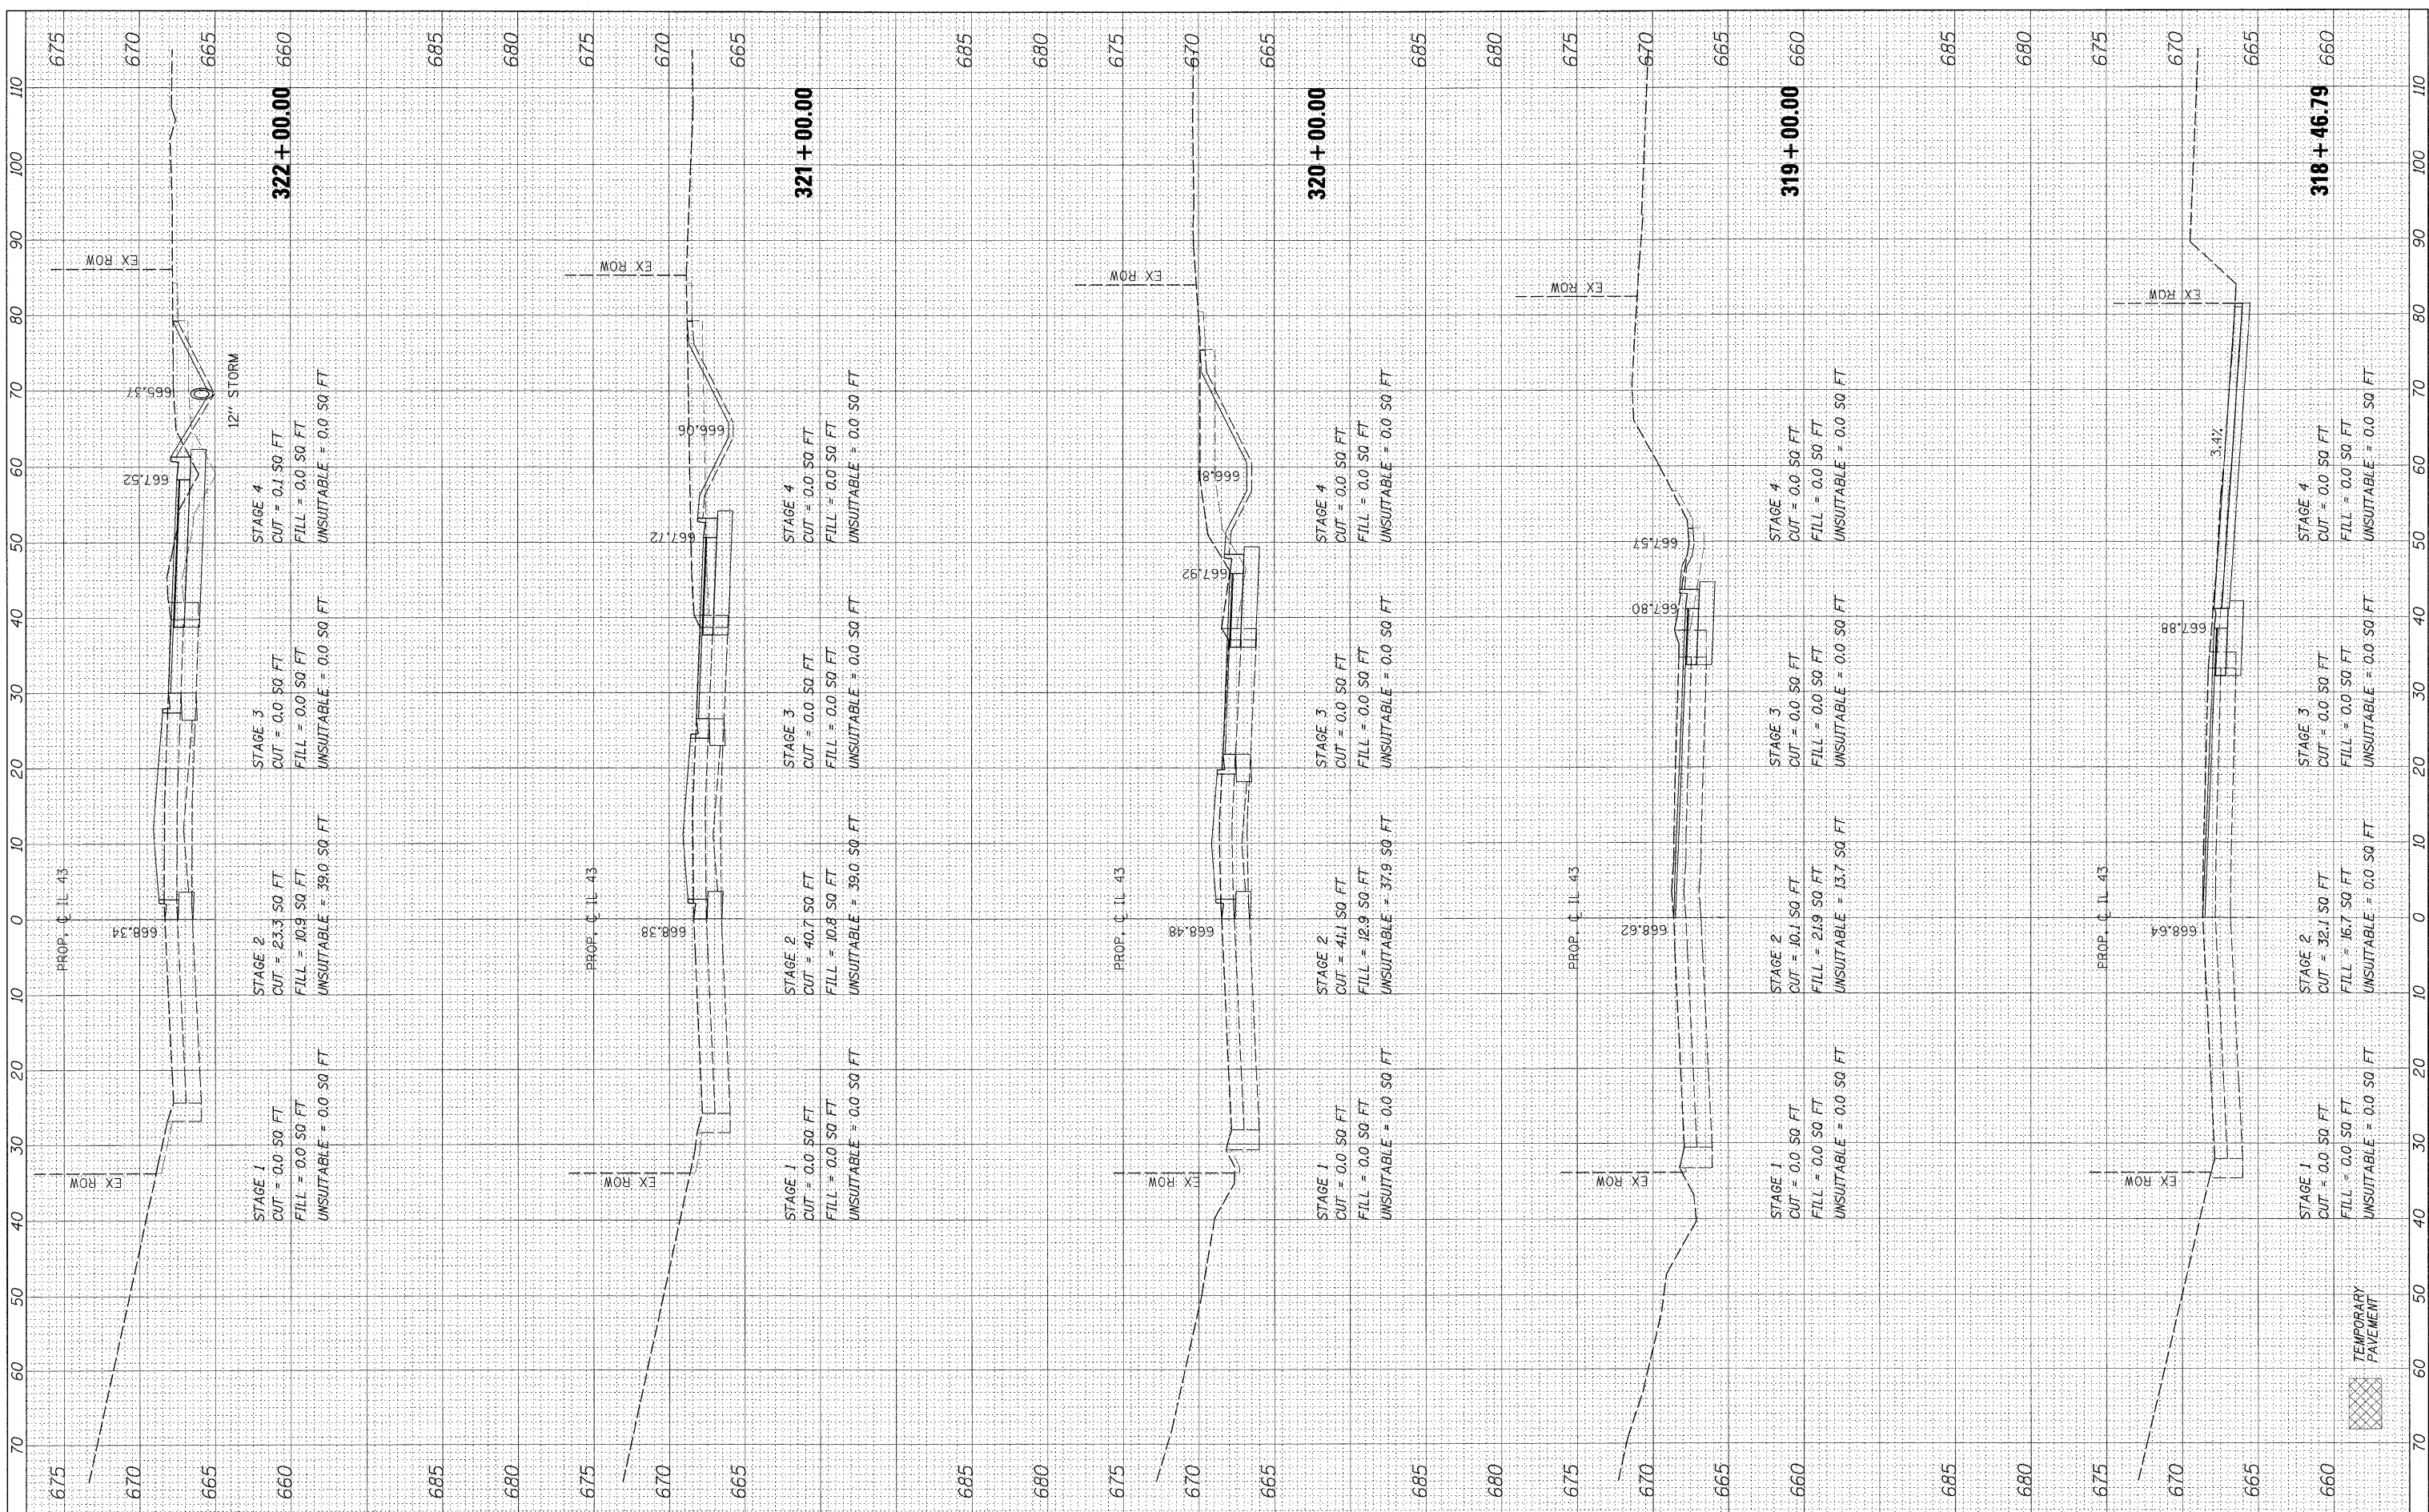

FILE NAME = #FILE#

USER NAME = #USER#
 PLOT SCALE = #SCALE#
 PLOT DATE = #DATE#

DESIGNED - JPS
 DRAWN - JPS
 CHECKED - JP
 DATE - 05/14/2010

REVISED -
 REVISED -
 REVISED -
 REVISED -

**STATE OF ILLINOIS
 DEPARTMENT OF TRANSPORTATION**

WAUKEGAN ROAD CROSS SECTIONS
 HORIZ. 1"=10'
 SCALE: VERT. 1"=5' SHEET NO. 228 OF 232 SHEETS STA. 318+46.79 TO STA. 322+00.00

F.A.P. RTE. 337	SECTION 20R-4	COUNTY LAKE	TOTAL SHEETS 232	SHEET NO. 228
CONTRACT NO. 60860			ILLINOIS FED. AID PROJECT	