


FINAL SURVEY	SURVEYED	BY	DATE
NO.	NO.		
NO.	NO.		
NO.	NO.		
NO.	NO.		
NO.	NO.		

ORIGINAL SURVEY	SURVEYED	BY	DATE
NO.	NO.		
NO.	NO.		
NO.	NO.		
NO.	NO.		
NO.	NO.		

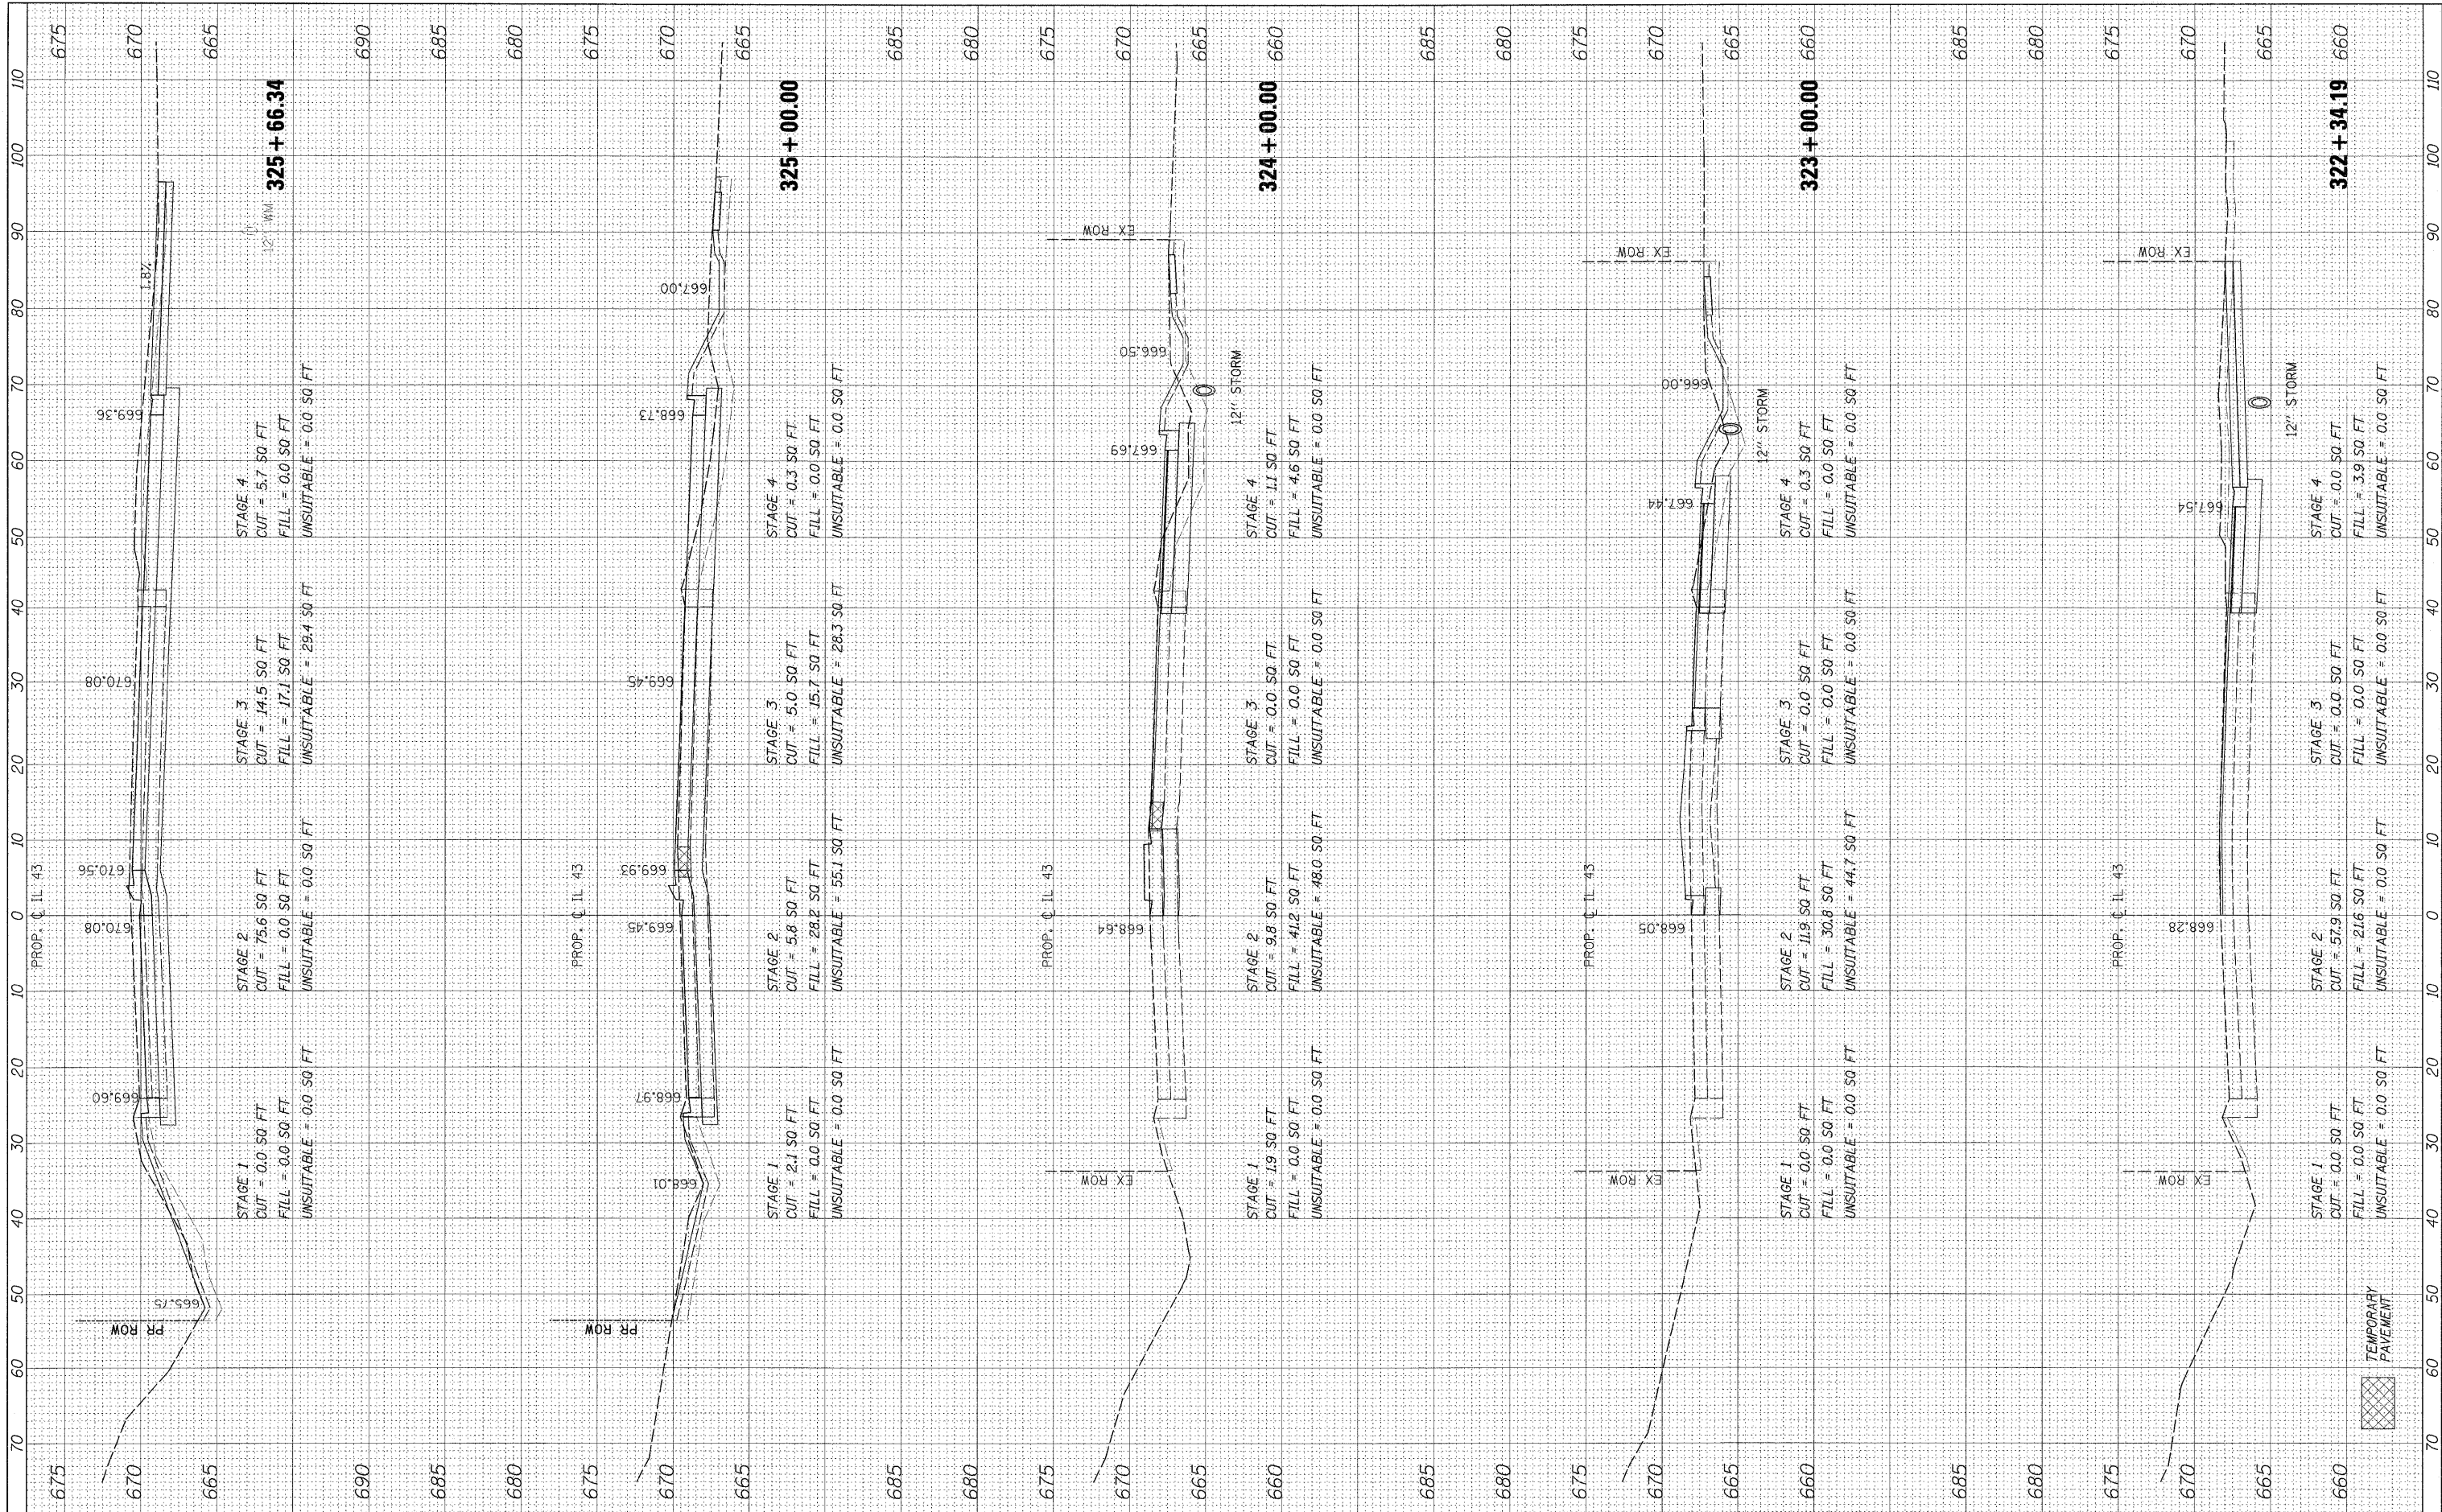

FILE NAME =	USER NAME = #USER#
#FILE#	

DESIGNED -	JPS	REVISED -	
DRAWN -	JPS	REVISED -	
CHECKED -	JP	REVISED -	
DATE -	05/14/2010	REVISED -	

DESIGNED -	JPS	REVISED -	
DRAWN -	JPS	REVISED -	
CHECKED -	JP	REVISED -	
DATE -	05/14/2010	REVISED -	

**STATE OF ILLINOIS
DEPARTMENT OF TRANSPORTATION**

WAUKEGAN ROAD CROSS SECTIONS
 HORIZ. 1"=10'
 SCALE: VERT. 1"=5' | SHEET NO. 229 OF 232 SHEETS | STA. 322+34.19 TO STA. 325+66.34

F.A.P. RTE.	SECTION	COUNTY	TOTAL SHEETS	SHEET NO.
337	20R-4	LAKE	232	229
CONTRACT NO. 60860			ILLINOIS FED. AID PROJECT	