
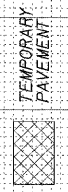


FINAL SURVEY  
 SURVEYED PLOTTED  
 NOTE BOOK ISOLINE  
 NO. AREAS CHECKED

ORIGINAL SURVEY  
 SURVEYED PLOTTED  
 NOTE BOOK ISOLINE  
 NO. AREAS CHECKED

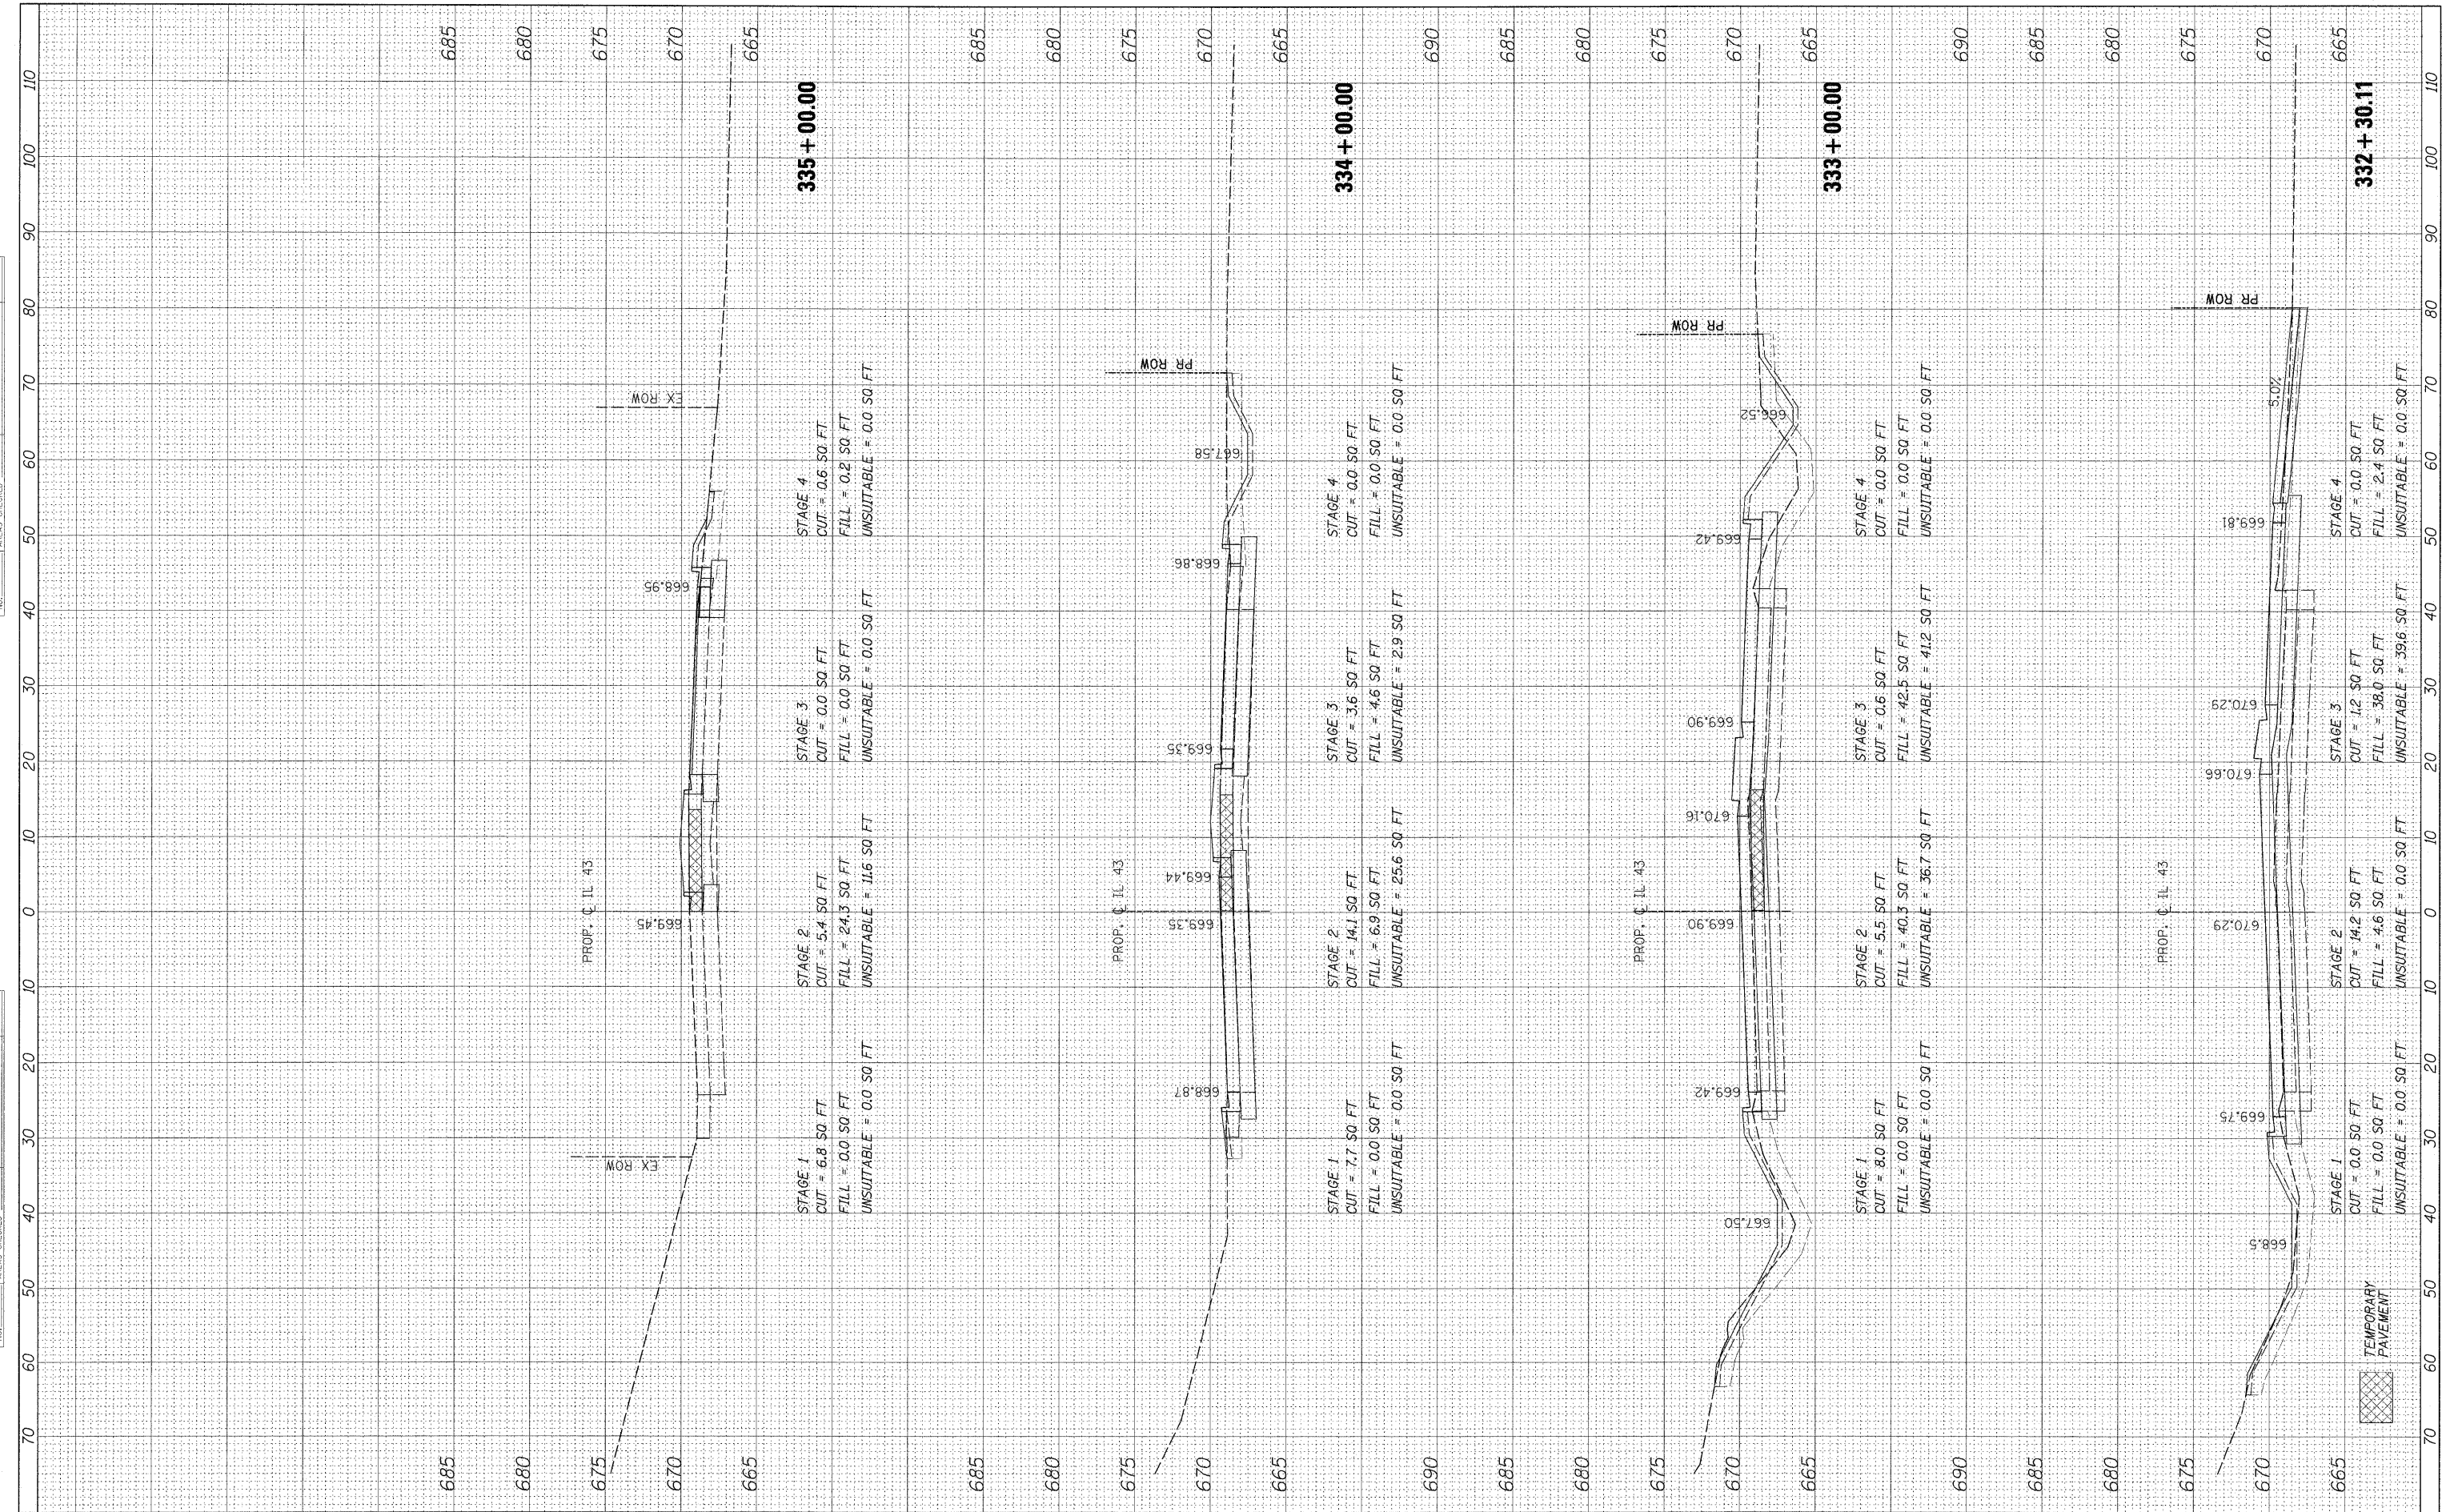

FILE NAME = #FILE#

USER NAME = #USER#  
 PLOT SCALE = #SCALE#  
 PLOT DATE = #DATE#

DESIGNED - JPS  
 DRAWN - JPS  
 CHECKED - JP  
 DATE - 05/14/2010

REVISED -  
 REVISED -  
 REVISED -  
 REVISED -

**STATE OF ILLINOIS  
 DEPARTMENT OF TRANSPORTATION**

**WAUKEGAN ROAD CROSS SECTIONS**

HORIZ. 1"=10'  
 SCALE: VERT. 1"=5' SHEET NO. 231 OF 232 SHEETS STA. 332+30.11 TO STA. 335+00.00

|                           |               |             |                    |               |
|---------------------------|---------------|-------------|--------------------|---------------|
| F.A.P. RTE. 337           | SECTION 20R-4 | COUNTY LAKE | TOTAL SHEETS 232   | SHEET NO. 231 |
| ILLINOIS FED. AID PROJECT |               |             | CONTRACT NO. 60860 |               |