


LEGEND

- ➔ - ARROW BOARD
- ➔ - DIRECTION OF TRAFFIC
- ⦿ - DRUM WITH STEADY BURN MONODIRECTIONAL LIGHT
- ⦿ - DIRECTION INDICATOR BARRICADE WITH STEADY BURN MONODIRECTIONAL LIGHT
- 📄 - PORTABLE CHANGEABLE MESSAGE SIGN
- ⚡ - FLASHING LIGHT
- ⦿ - TYPE II BARRICADE WITH STEADY BURN MONODIRECTIONAL LIGHT
- ⦿ - TYPE III BARRICADE WITH FLASHING MONODIRECTIONAL LIGHTS
- ▨ - WORK ZONE

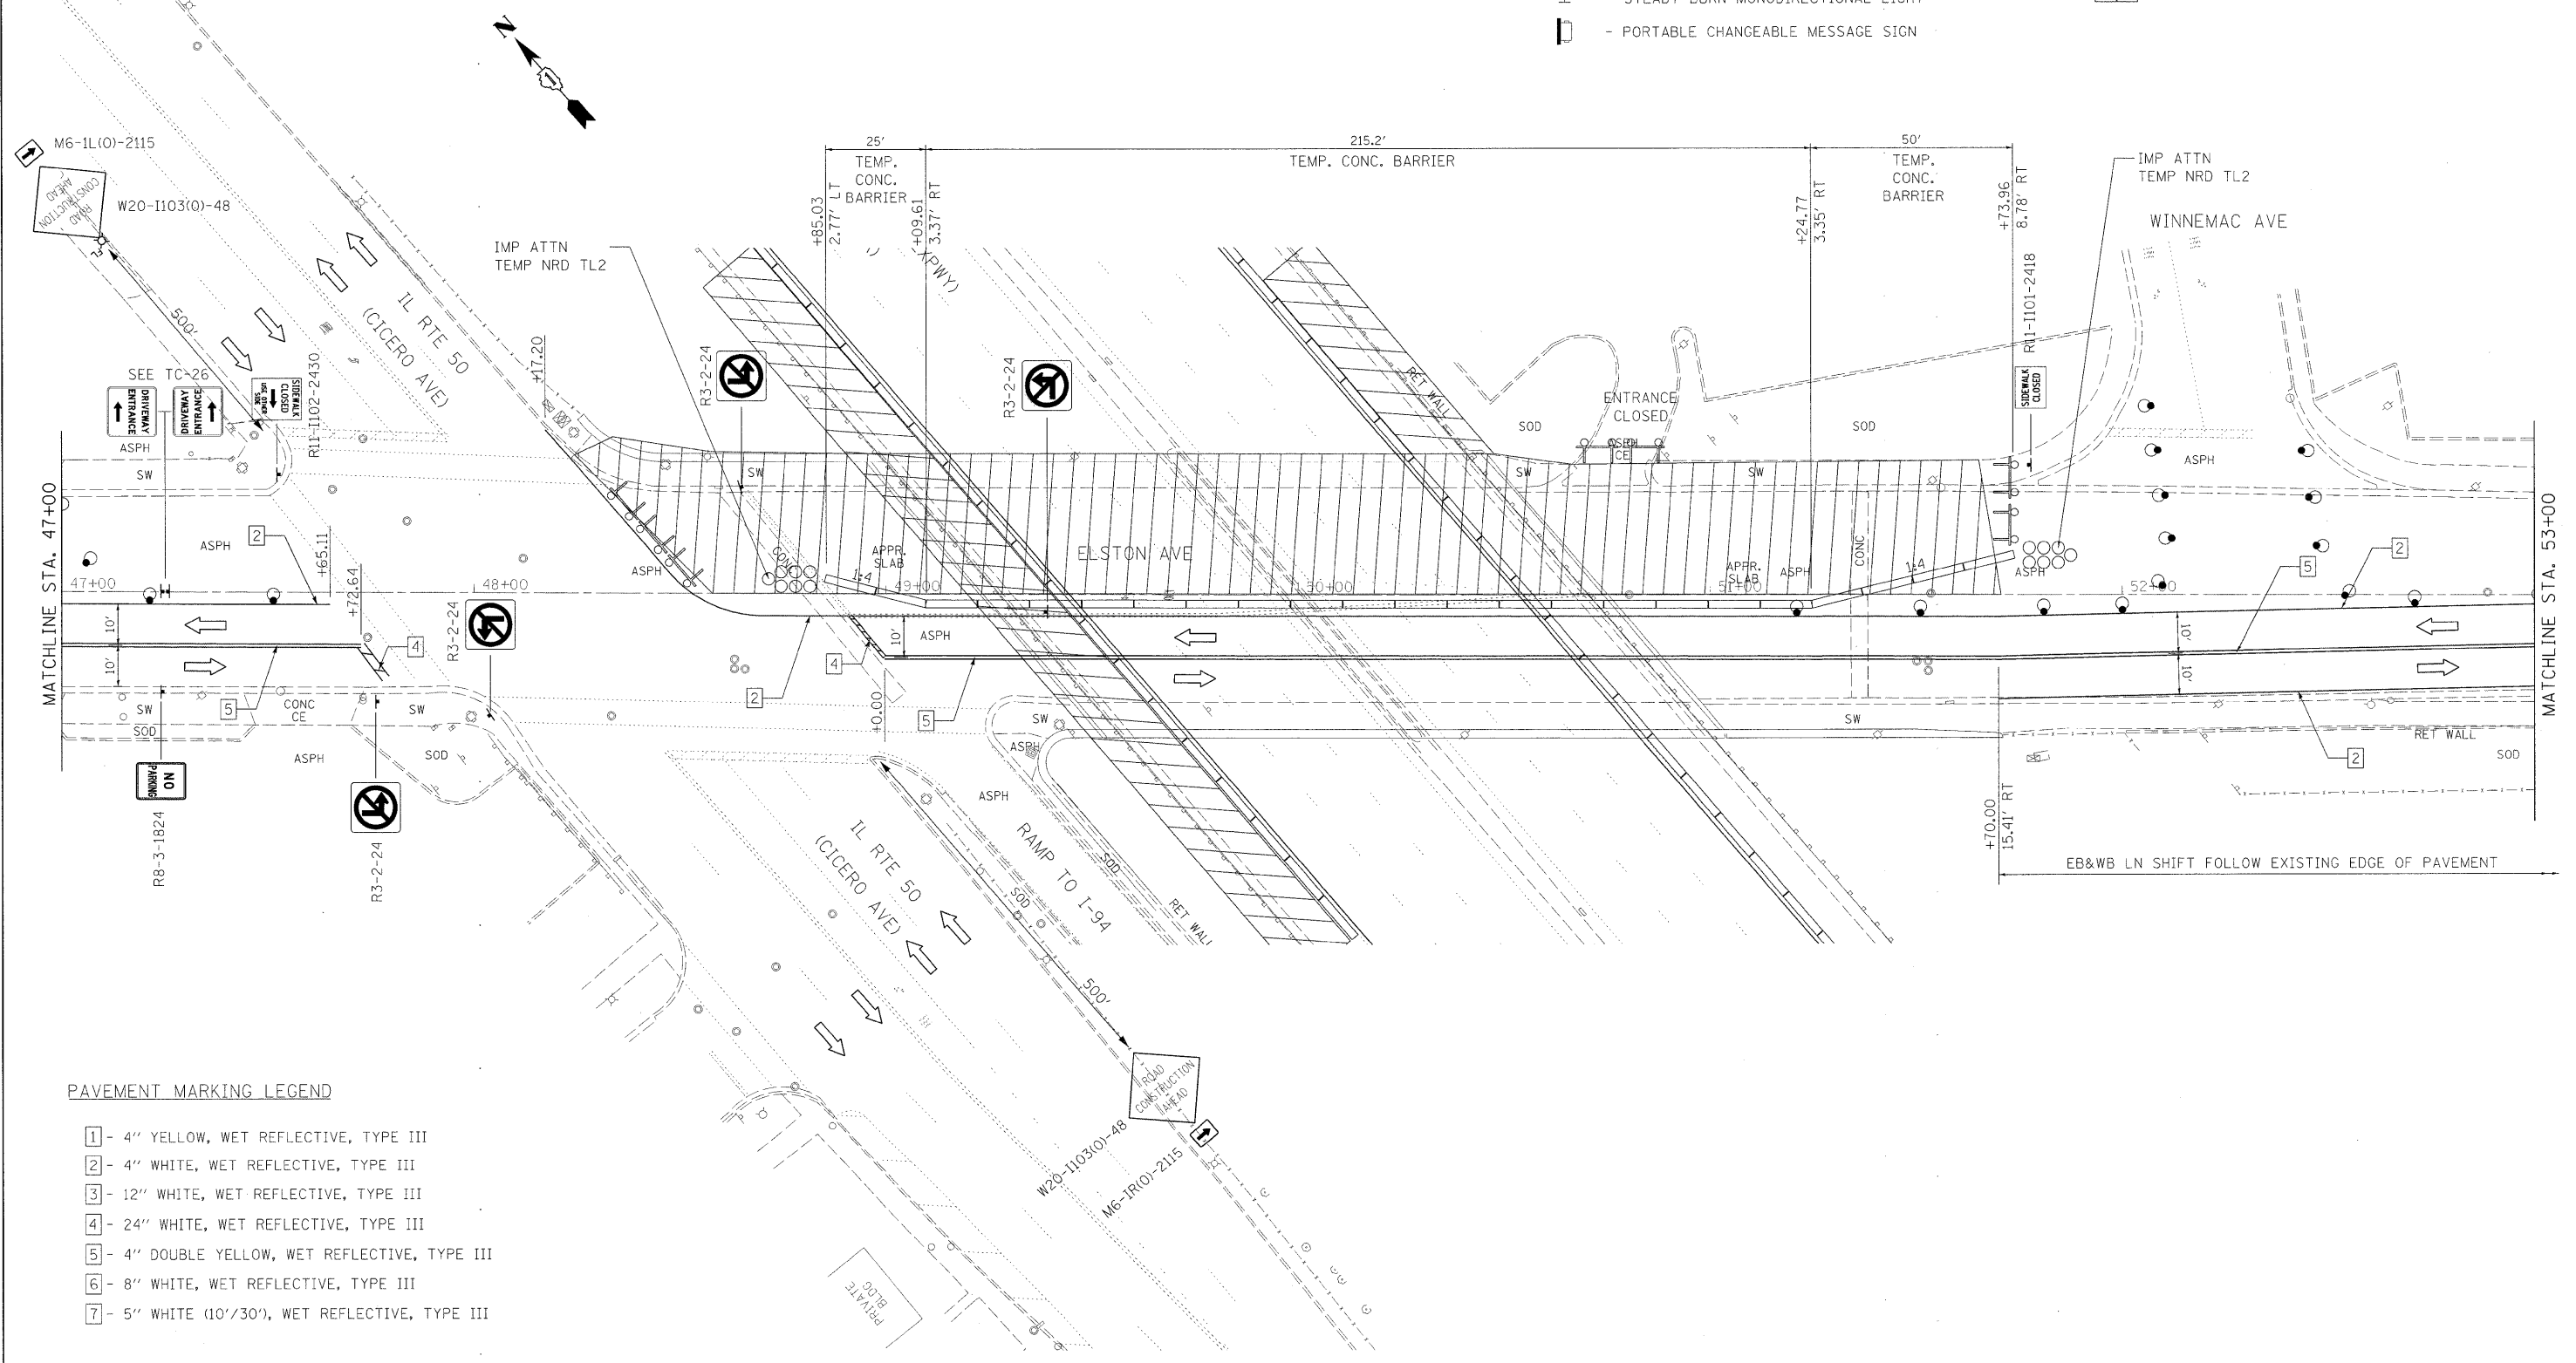

- PAVEMENT MARKING LEGEND
- 1 - 4" YELLOW, WET REFLECTIVE, TYPE III
  - 2 - 4" WHITE, WET REFLECTIVE, TYPE III
  - 3 - 12" WHITE, WET REFLECTIVE, TYPE III
  - 4 - 24" WHITE, WET REFLECTIVE, TYPE III
  - 5 - 4" DOUBLE YELLOW, WET REFLECTIVE, TYPE III
  - 6 - 8" WHITE, WET REFLECTIVE, TYPE III
  - 7 - 5" WHITE (10'/30'), WET REFLECTIVE, TYPE III

FILE NAME = #FILE#	USER NAME = #USER#	DESIGNED -	REVISED -	<b>STATE OF ILLINOIS DEPARTMENT OF TRANSPORTATION</b>	<b>MAINTENANCE OF TRAFFIC STAGE 2 - ELSTON AVE</b>		F.A.I. RTE. 94	SECTION 0101.8B	COUNTY COOK	TOTAL SHEETS 139	SHEET NO. 27
	PLOT SCALE = #SCALE#	DRAWN -	REVISED -		SCALE: 1:20	SHEET NO. 4 OF 5 SHEETS	STA. 47+00 TO STA. 53+00	CONTRACT NO. 60C18		ILLINOIS FED. AID PROJECT	
	PLOT DATE = #DATE#	CHECKED -	REVISED -								
		DATE -	REVISED -								