


F.A.I. RTE.	SECTION	COUNTY	TOTAL SHEETS	SHEET NO.
94	0101.8B	COOK	139	49

CONTRACT NO. 60C18

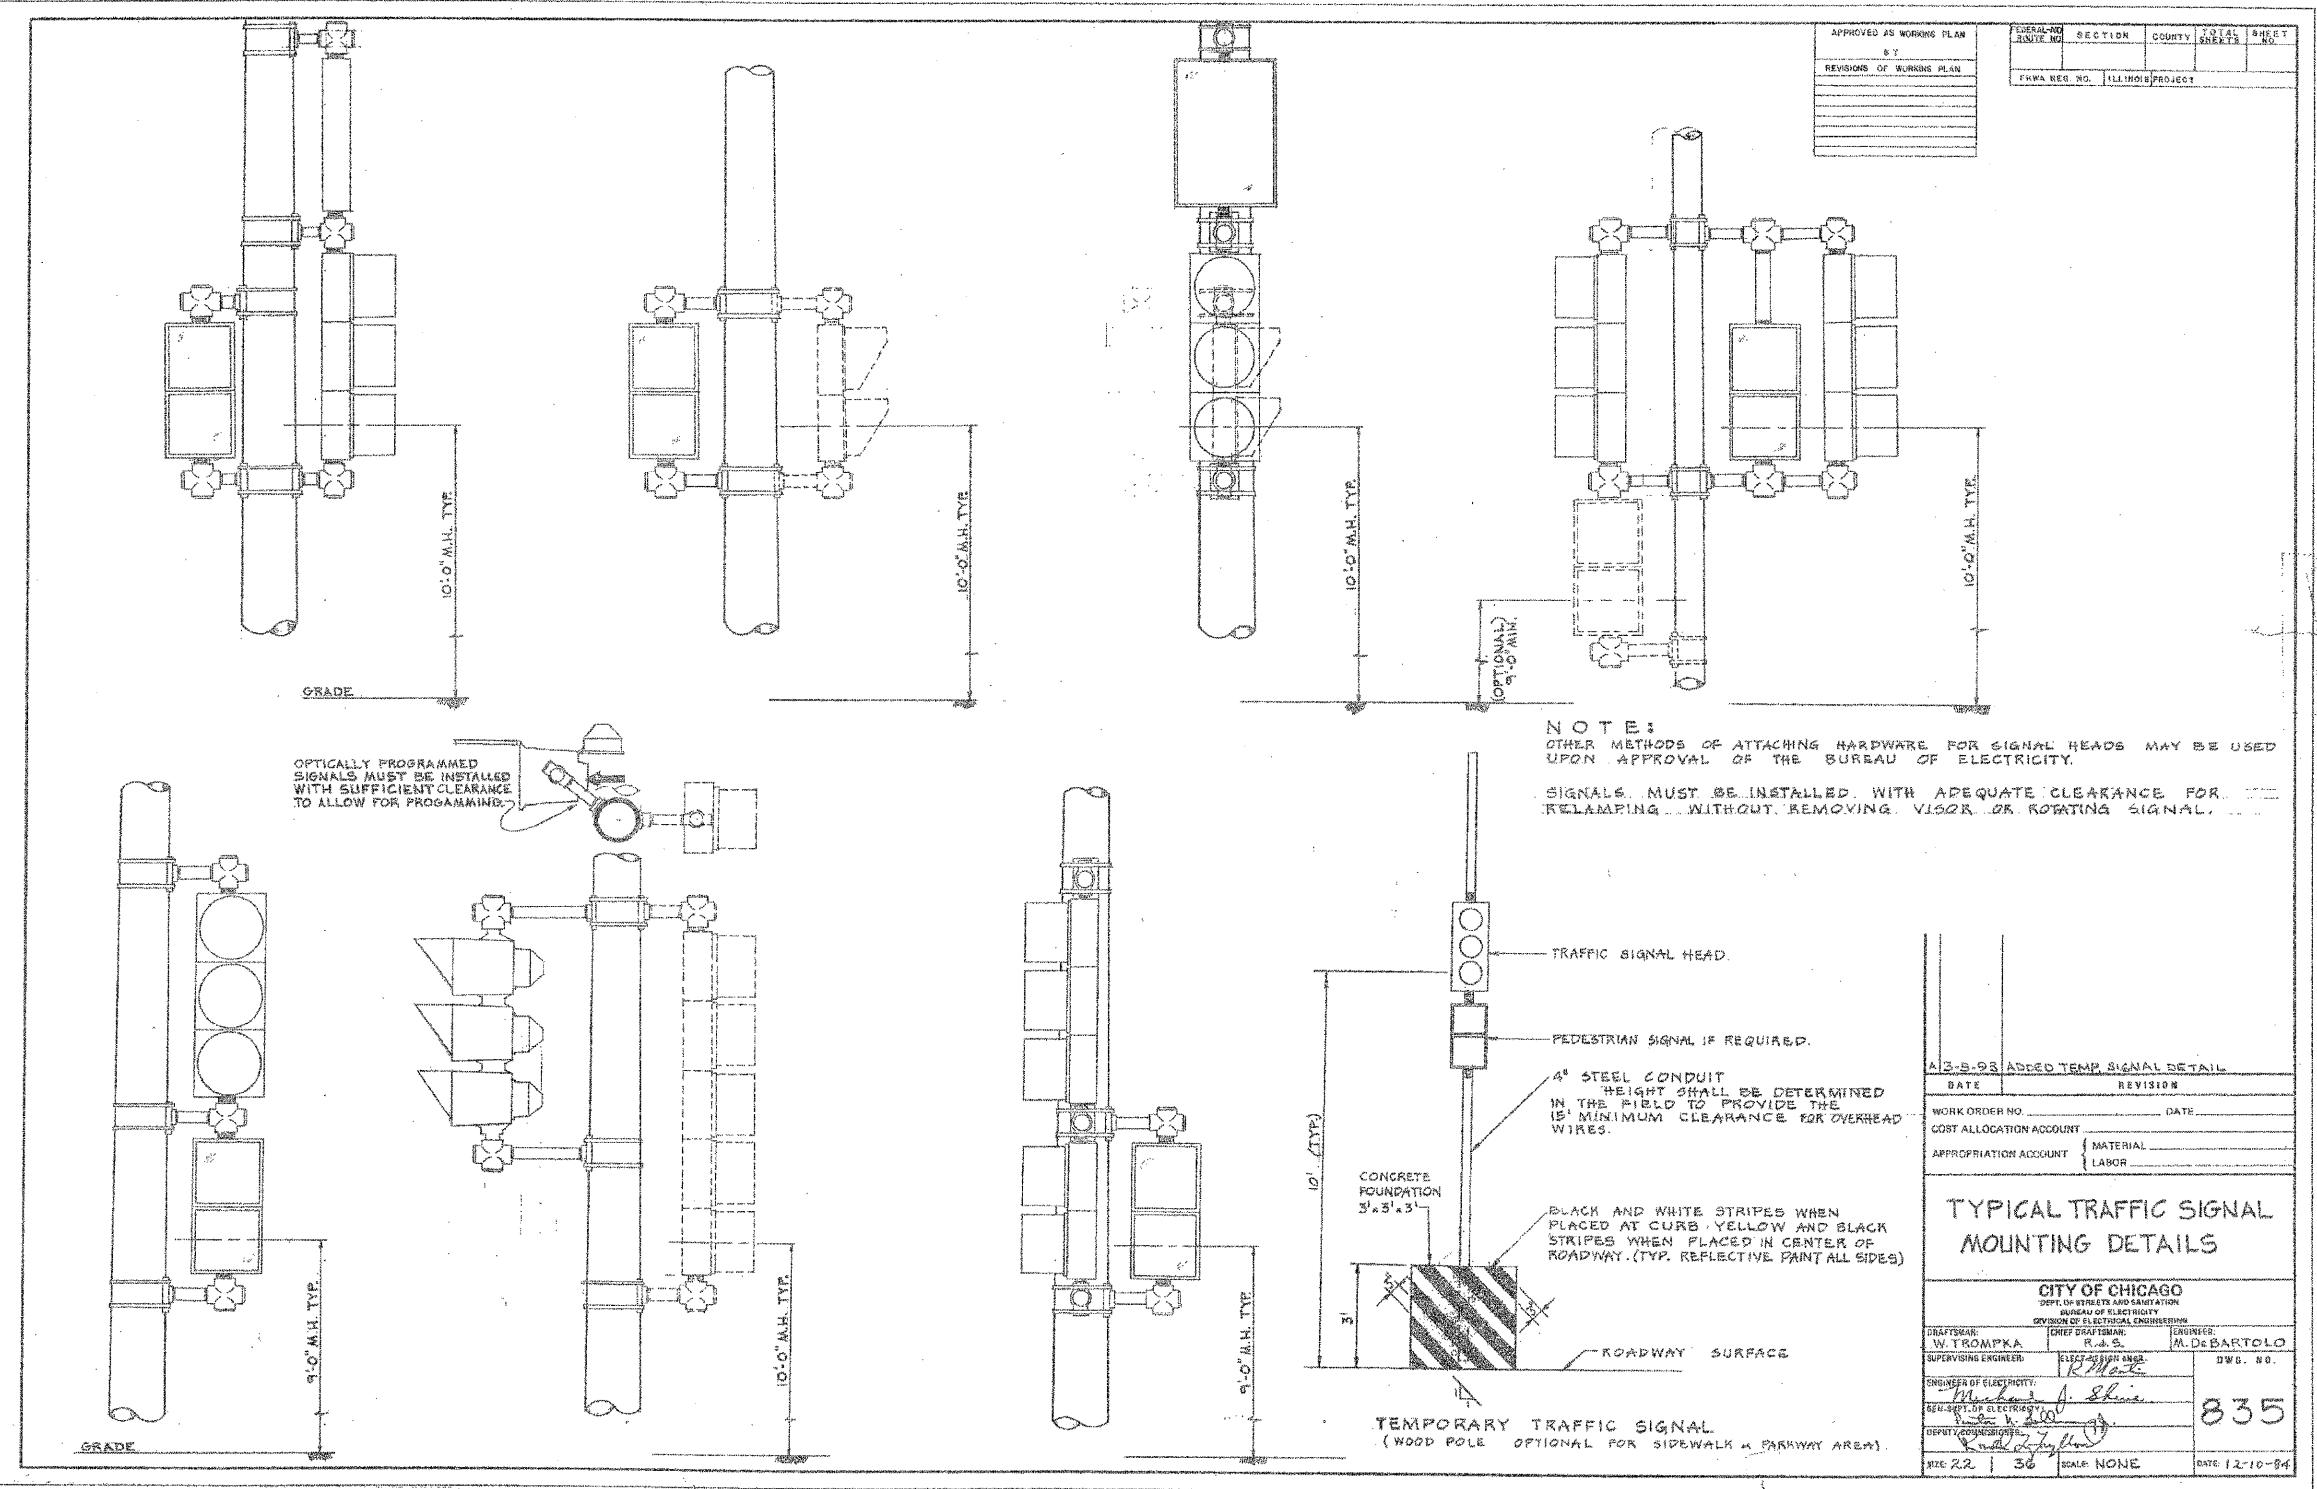

APPROVED AS WORKING PLAN	BY
REVISIONS OF WORKING PLAN	

FEDERAL-AID DISTRICT NO.	SECTION	COUNTY	TOTAL SHEETS	SHEET NO.
FHW A REG. NO. ILLINOIS PROJECT				

12-8-93 ADDED TEMP SIGNAL DETAIL

DATE	REVISION
WORK ORDER NO.	DATE
COST ALLOCATION ACCOUNT	
APPROPRIATION ACCOUNT	MATERIAL
	LABOR

TYPICAL TRAFFIC SIGNAL MOUNTING DETAILS

CITY OF CHICAGO
DEPT. OF STREETS AND SANITATION
BUREAU OF ELECTRICITY
DIVISION OF ELECTRICAL ENGINEERING

DRAFTSMAN: J.W. TROMITKA	CHIEF DRAFTSMAN: R.A.S.	ENGINEER: M. DE BARTOLO
SUPERVISING ENGINEER: R. M. W.	ELECTRICIAN: R. M. W.	D.W.B. NO. 835
ENGINEER OF ELECTRICITY: J. E. H.		
DEPT. ENGINEER: J. E. H.		
DEPT. ENGINEER: J. E. H.		

SIZE 22 | 36 SCALE NONE DATE 12-10-84

REVISIONS	NAME	DATE

ILLINOIS DEPARTMENT OF TRANSPORTATION
ELSTON AVE. BRIDGE OVER I-94
STANDARD SIGNAL DRAWINGS
SHEET 4 OF 5

SCALE: 1"=20' DRAWN BY MS CHECKED BY

6/29/2005 6:30:01 PM K:\1182595\COG\LEMAN\2519-ST4904.dgn