



\$PENTBLS\$


\$PLTDVRS\$

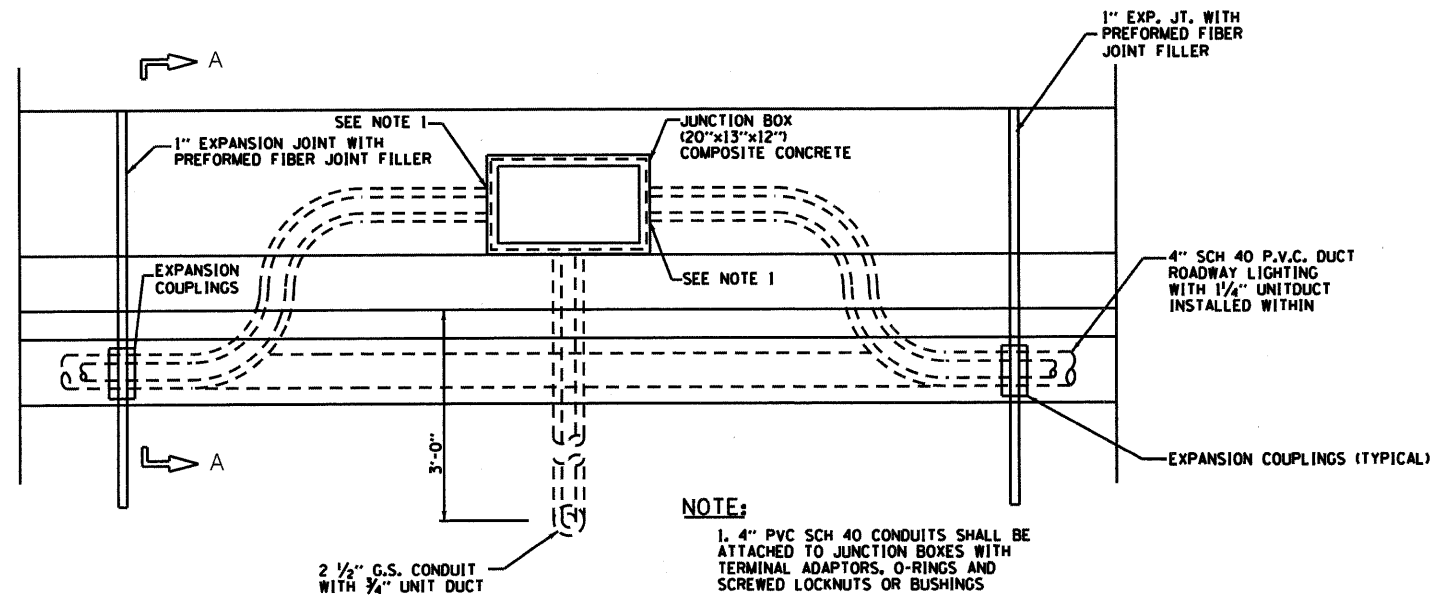


1 MEDIAN BARRIER - SIDE VIEW
NO SCALE

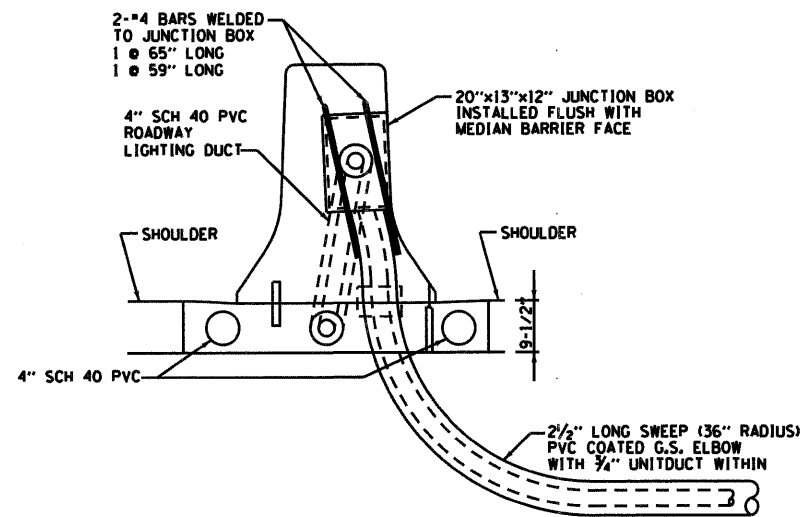

2 MEDIAN BARRIER - SECTION A-A
NO SCALE

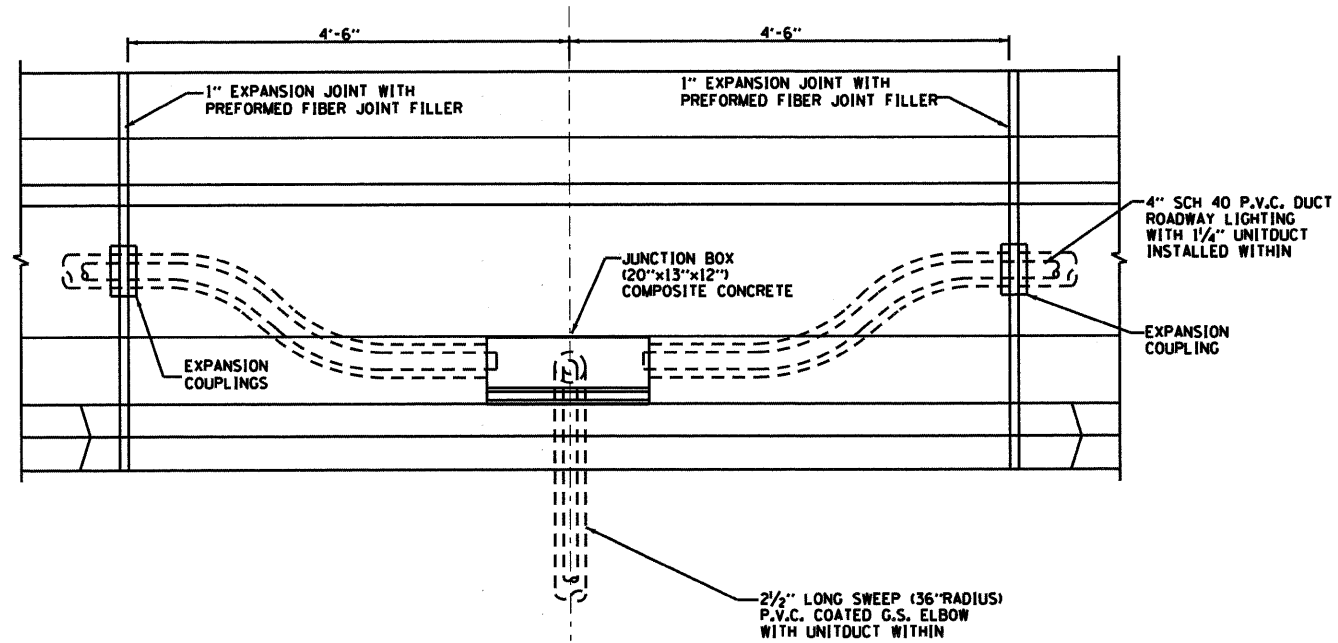

3 MEDIAN BARRIER - PLAN VIEW
NO SCALE

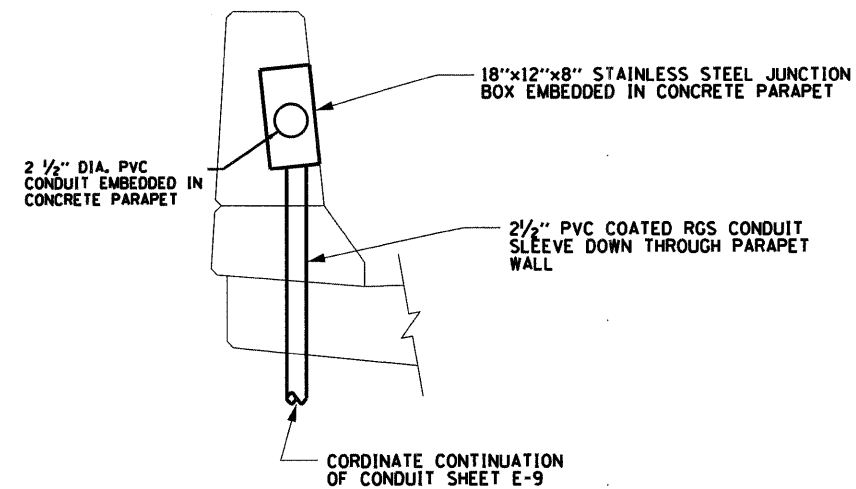

4 BRIDGE PARAPET WALL
STA. 48+40 (SHEET E-9)
NO SCALE

FILE NAME = \$FILES\$
PLOT DATE = \$DATE\$

SPAAN Tech, Inc.
311 S. Wacker Drive, Suite 2400
Chicago, Illinois 60606
phone: 312.277.8800
fax: 312.277.8898
web: www.SpaanTech.com

DESIGNED	I. A. B.	REVISED	
DRAWN	R. B. G.	REVISED	
CHECKED	A. D. O.	REVISED	
DATE	MAY 2010	REVISED	

STATE OF ILLINOIS
DEPARTMENT OF TRANSPORTATION

LIGHTING DETAILS
ELSTON AVENUE OVER I-94
SCALE: 1" = 20'
SHEET NO. 1 OF SHEETS STA. TO STA.

F.A.J. RTE.	SECTION	COUNTY	TOTAL SHEETS	SHEET NO.
94	0101.8B	COOK	139	61

CONTRACT NO. 60C18
FED. ROAD DIST. NO. - ILLINOIS FED. AID PROJECT