


CONDUIT INSTALLATION UNDER PAVED STREET

TYPE III CURB & GUTTER TYPICAL

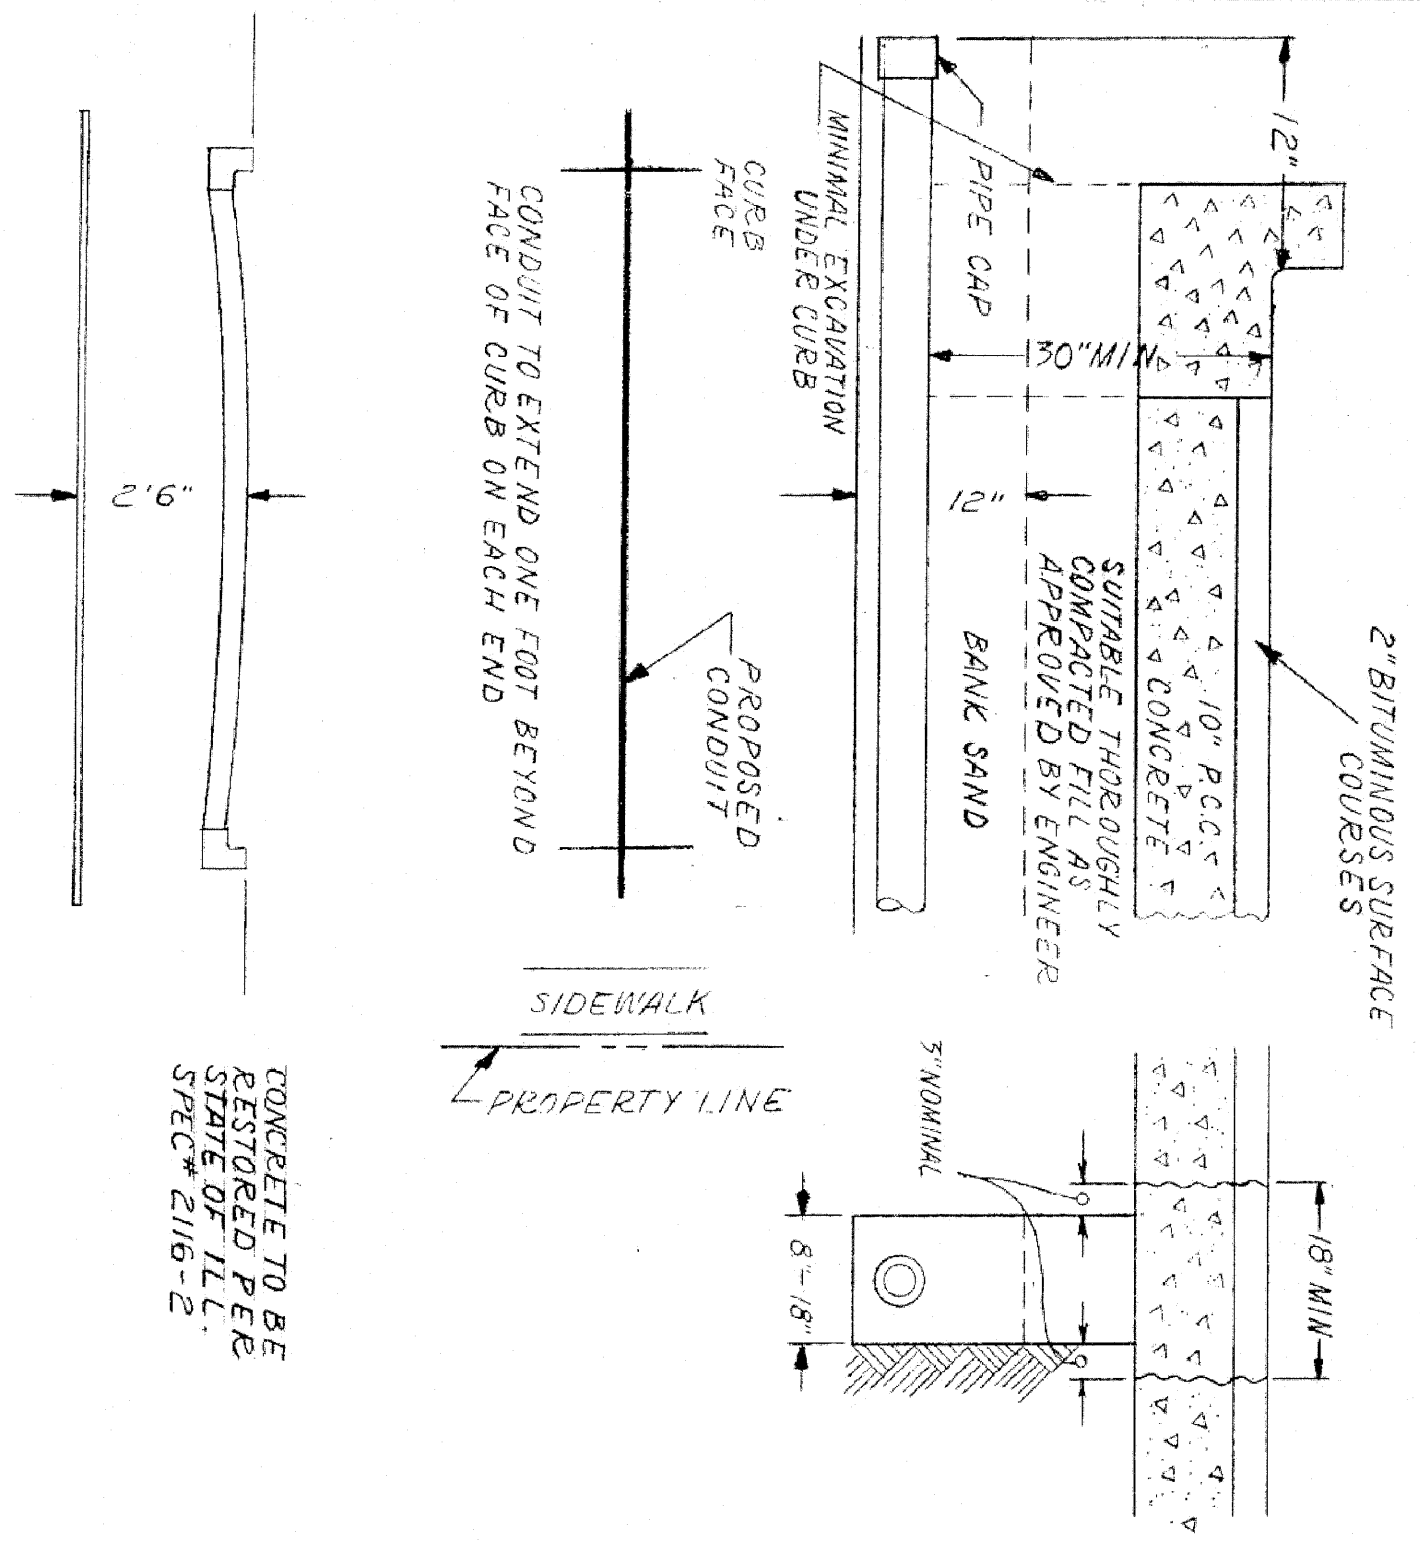

INSTALLATION METHOD OF
INSTALLING CONDUIT UNDER
PAVED ROADWAY

<p>CITY OF CHICAGO DEPT. OF STREETS AND SANITATION BUREAU OF ELECTRICITY DIVISION OF ELECTRICAL ENGINEERING</p>		<p>DESIGNED -</p> <p>DRAWN -</p> <p>CHECKED -</p> <p>DATE -</p>	<p>REVISED -</p> <p>REVISED -</p> <p>REVISED -</p> <p>REVISED -</p>
<p>DRAWN A.M. JOHNSON</p>	<p>CHECKED R. SYKOWSKI</p>	<p>ENGINEER R.L. MARTIN</p>	<p>DRG. NO. 813</p>
<p>CHARLES E. BUCKLEY ENGINEER OF ELECTRICITY</p>		<p>REPORT COVER</p>	<p>5-13-81</p>