


SYMBOL	LEGEND
	INDUCTION LOOP
	ROUND INDUCTION LOOP
	TSC CABINET
	TELEPHONE SERVICE
	SERVICE INSTALLATION
	JUNCTION BOX
	HEAVY DUTY HAND HOLE
	POLYETHYLENE DUCT
	GALVANIZED STEEL CONDUIT
(E)	EXISTING
(P)	PROPOSED
(I)	INSTALL
(R)	REMOVE
	TEMPORARY LIGHTING POLE
	TEMPORARY COMMUNICATION POLE
—25PR—	25 PAIR AERIAL COMMUNICATIONS CABLE

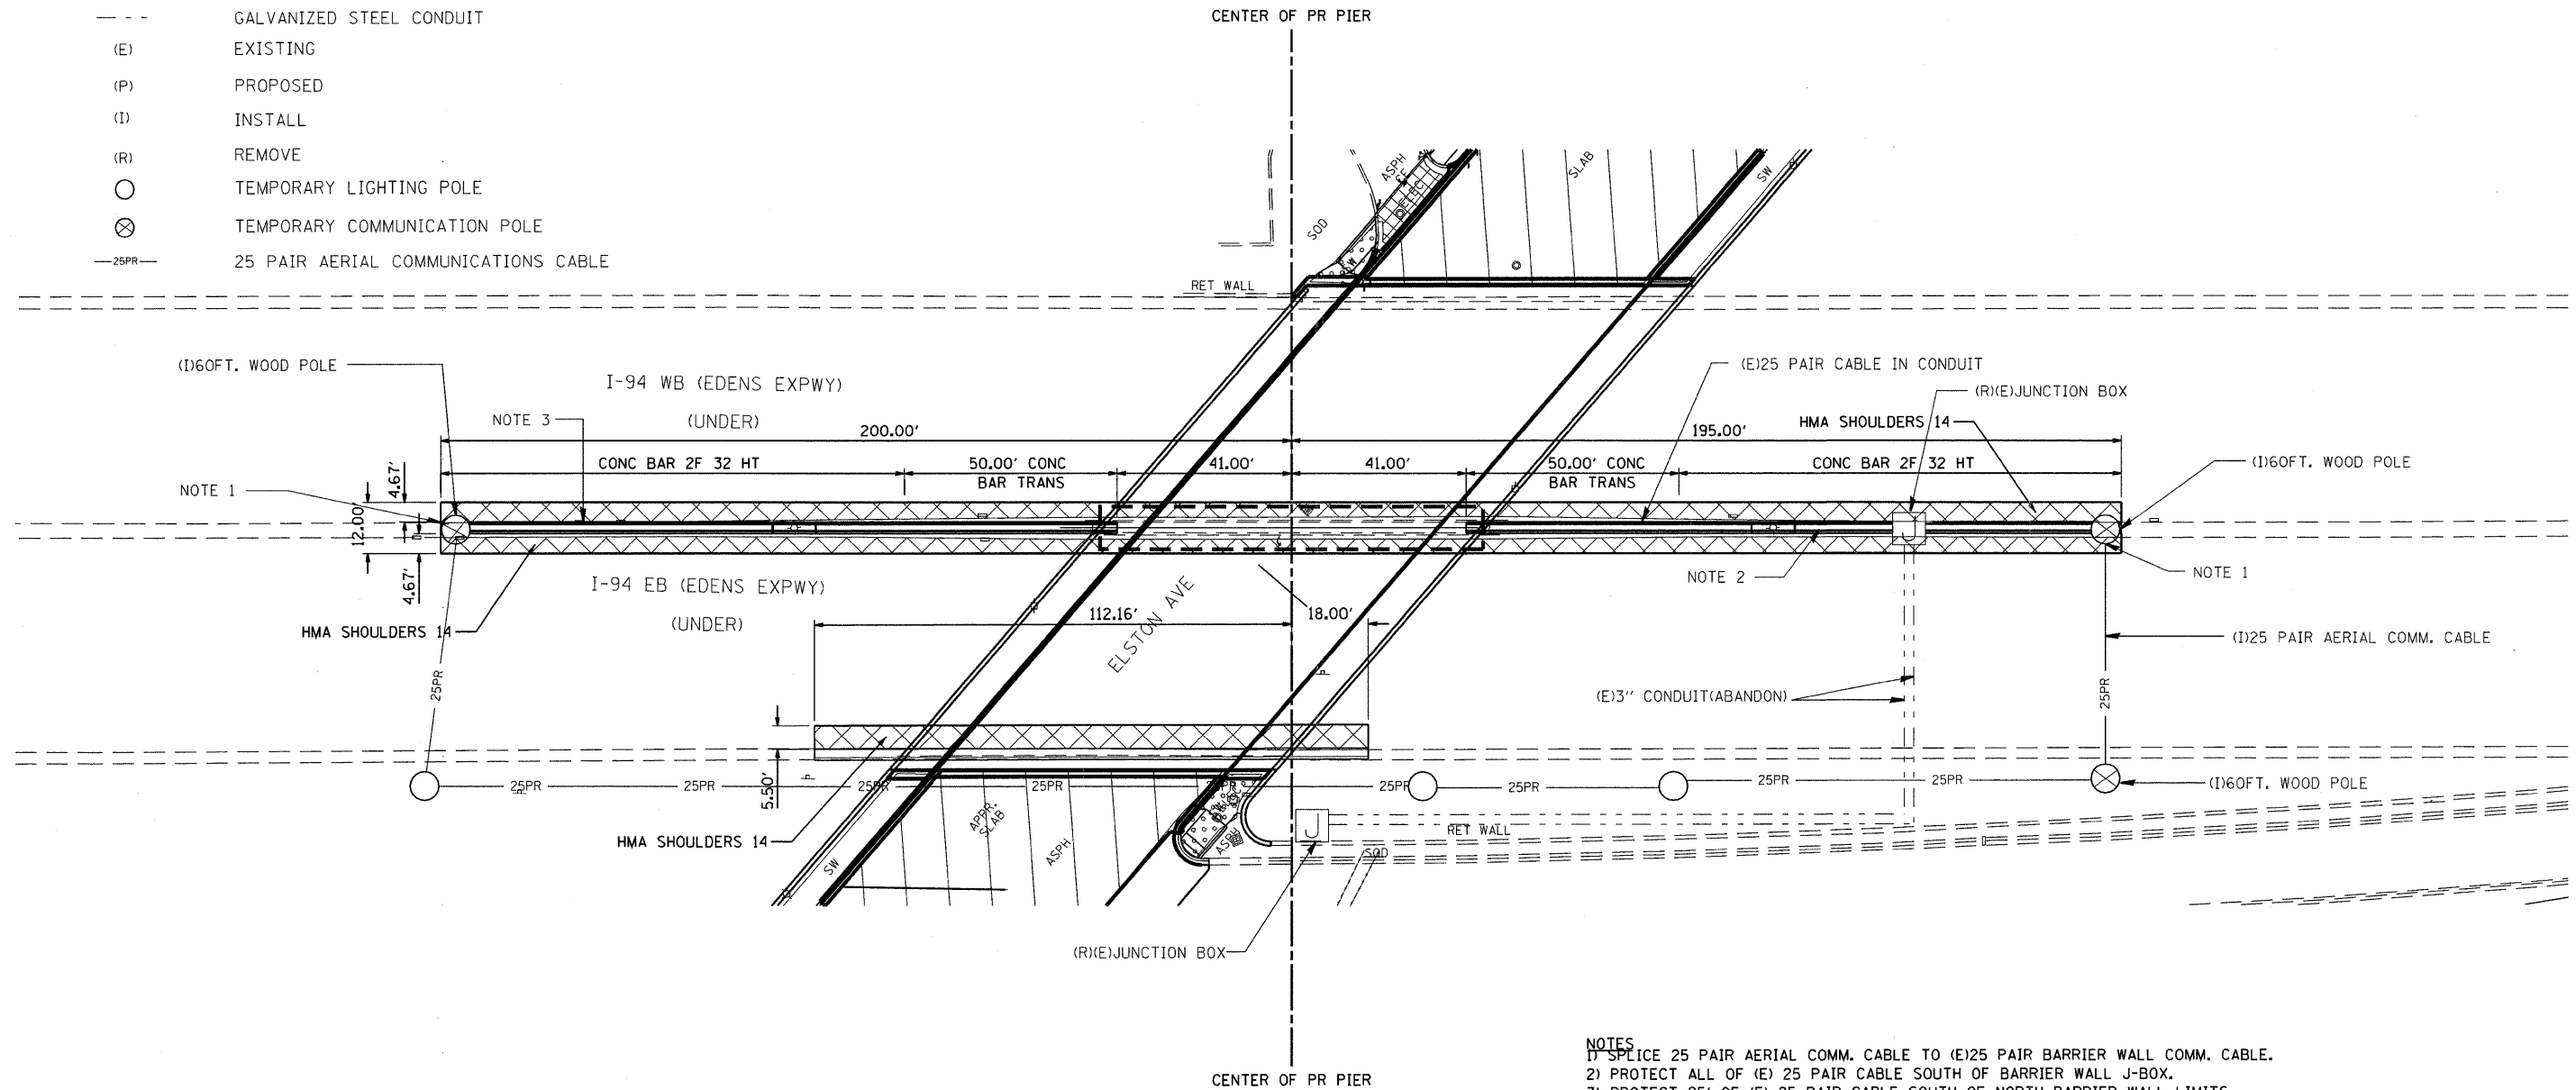

- NOTES**
- 1) SPLICE 25 PAIR AERIAL COMM. CABLE TO (E)25 PAIR BARRIER WALL COMM. CABLE.
  - 2) PROTECT ALL OF (E) 25 PAIR CABLE SOUTH OF BARRIER WALL J-BOX.
  - 3) PROTECT 25' OF (E) 25 PAIR CABLE SOUTH OF NORTH BARRIER WALL LIMITS.
  - 4) REMOVE COMMUNICATION POLES WHEN READY TO POUR BARRIER WALL COMMUNICATIONS SHALL NOT BE OUT FOR MORE THAN 72 HRS.

**REMOVAL LEGEND**

- SIDEWALK REMOVAL
- APPROACH SLAB REMOVAL
- PAVED SHOULDER REMOVAL
- PAVEMENT REMOVAL
- DRIVEWAY PAVEMENT REMOVAL

FILE NAME *	USER NAME = mezeg	DESIGNED -	REVISED -	TSC <b>STATE OF ILLINOIS</b> <b>DEPARTMENT OF TRANSPORTATION</b>	<b>PLAN - I-94</b> <b>TEMPORARY COMMUNICATIONS-TRAFFIC SYSTEMS CENTER</b>	F.A.I. RTE.	SECTION	COUNTY	TOTAL SHEETS	SHEET NO.	
C:\Projects\TSC\EDENS\DI60C18-shst-plan	94.dgn	DRAWN -	REVISED -			94	O101.BB	COOK	139	74	
PLOT SCALE = 2,0000' / IN.		CHECKED -	REVISED -			SCALE: 1:20		SHEET NO. 1 OF 1 SHEETS		STA. TO STA.	
PLOT DATE = 6/22/2018		DATE -	REVISED -			CONTRACT NO. 60C18					
ILLINOIS FED. AID PROJECT											