


SYMBOL	LEGEND
	INDUCTION LOOP
	ROUND INDUCTION LOOP
	TSC CABINET
	TELEPHONE SERVICE
	SERVICE INSTALLATION
	JUNCTION BOX
	HEAVY DUTY HAND HOLE
	POLYETHYLENE DUCT
	GALVANIZED STEEL CONDUIT
(E)	EXISTING
(P)	PROPOSED
(I)	INSTALL
(R)	REMOVE
	TEMPORARY LIGHTING POLE
	TEMPORARY COMMUNICATION POLE
	25 PAIR AERIAL COMMUNICATIONS CABLE

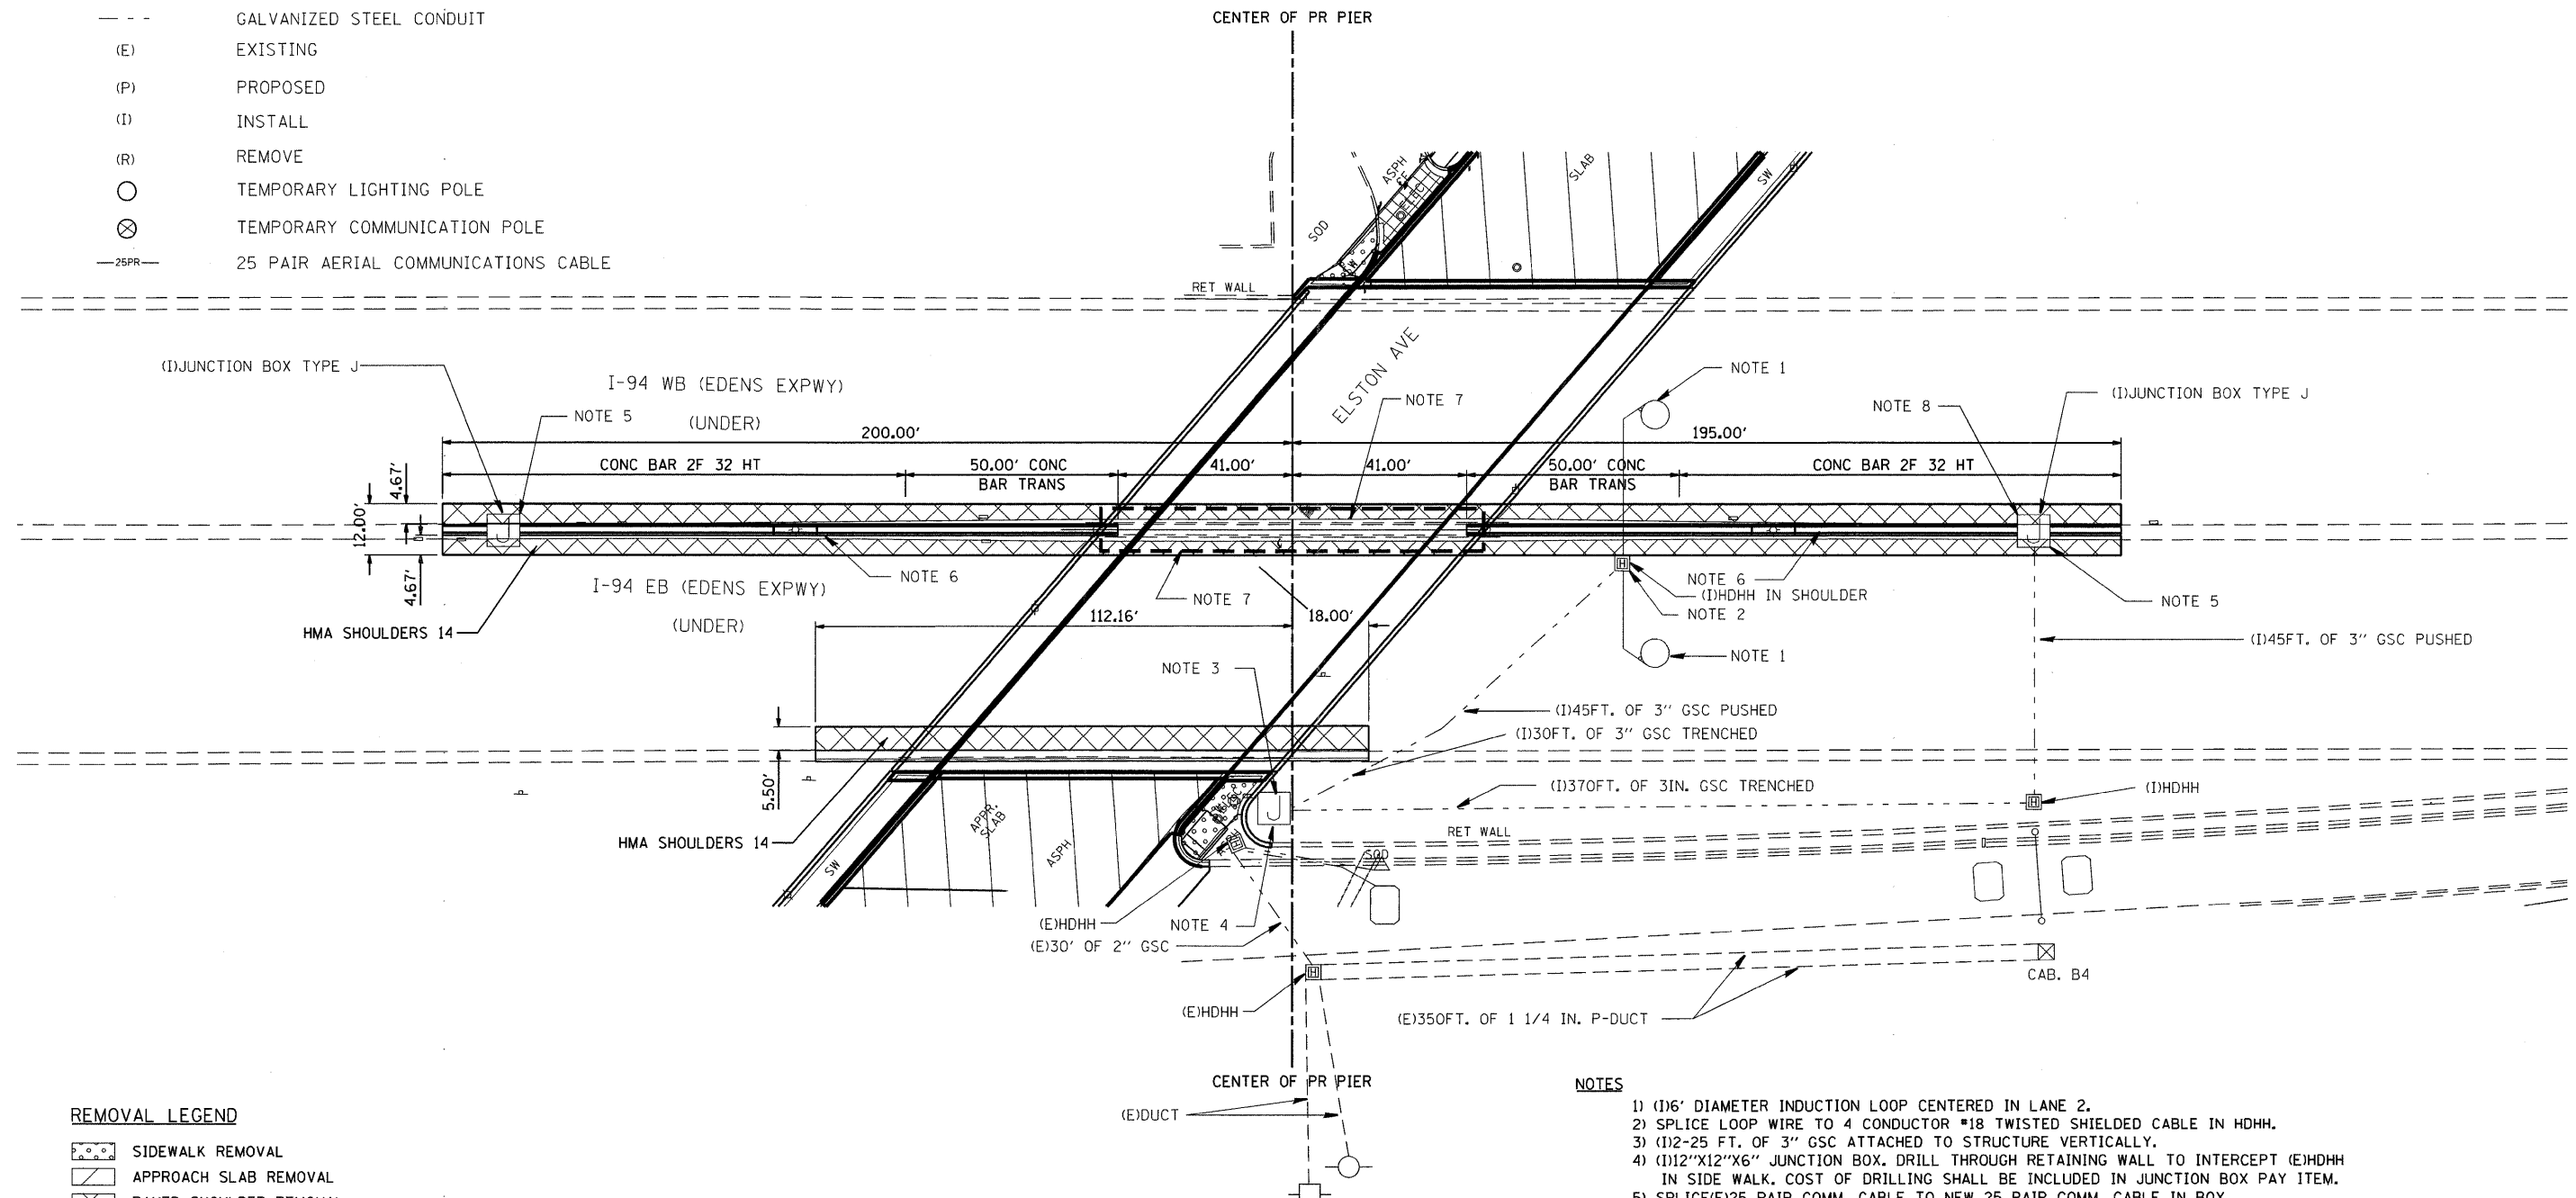

REMOVAL LEGEND

	SIDEWALK REMOVAL
	APPROACH SLAB REMOVAL
	PAVED SHOULDER REMOVAL
	PAVEMENT REMOVAL
	DRIVEWAY PAVEMENT REMOVAL

NOTES

- (I) 6" DIAMETER INDUCTION LOOP CENTERED IN LANE 2.
- SPLICE LOOP WIRE TO 4 CONDUCTOR #18 TWISTED SHIELDED CABLE IN HDHH.
- (I) 12-25 FT. OF 3" GSC ATTACHED TO STRUCTURE VERTICALLY.
- (I) 12"X12"X6" JUNCTION BOX. DRILL THROUGH RETAINING WALL TO INTERCEPT (E)HDHH IN SIDE WALK. COST OF DRILLING SHALL BE INCLUDED IN JUNCTION BOX PAY ITEM.
- SPLICE (E) 25 PAIR COMM. CABLE TO NEW 25 PAIR COMM. CABLE IN BOX.
- (I) 4" PVC EMBEDDED IN CONCRETE BASE OF BARRIER WALL.
- (I) 4" PVC EMBEDDED IN BASE OF CONCRETE PIER.
- SPLICE 6C #19 TO APPROPRIATE PAIR OF 25 PAIR COMM. CABLE PROVIDED BY TSC ENGINEER (708)524-2145.

FILE NAME =	USER NAME = mezag	DESIGNED -	REVISED -	TSC STATE OF ILLINOIS DEPARTMENT OF TRANSPORTATION	PLAN - I-94 PERMANENT TRAFFIC SURVEILLANCE ELSTON AVE. OVER EDENS	F.A.I. RTE.	SECTION	COUNTY	TOTAL SHEETS	SHEET NO.	
C:\Projects\TSC\EDENS\0160C18-sht-plan	94.dgn	DRAWN -	REVISED -			94	0101.BB	COOK	139	75	
PLOT SCALE = 2.0000" / IN.	CHECKED -	REVISED -	SCALE: 1:20			SHEET NO. 1 OF 1 SHEETS	STA.	TO STA.	CONTRACT NO. 60C18		
PLOT DATE = 6/22/2010	DATE -	REVISED -	ILLINOIS FED. AID PROJECT								