




FRONT VIEW

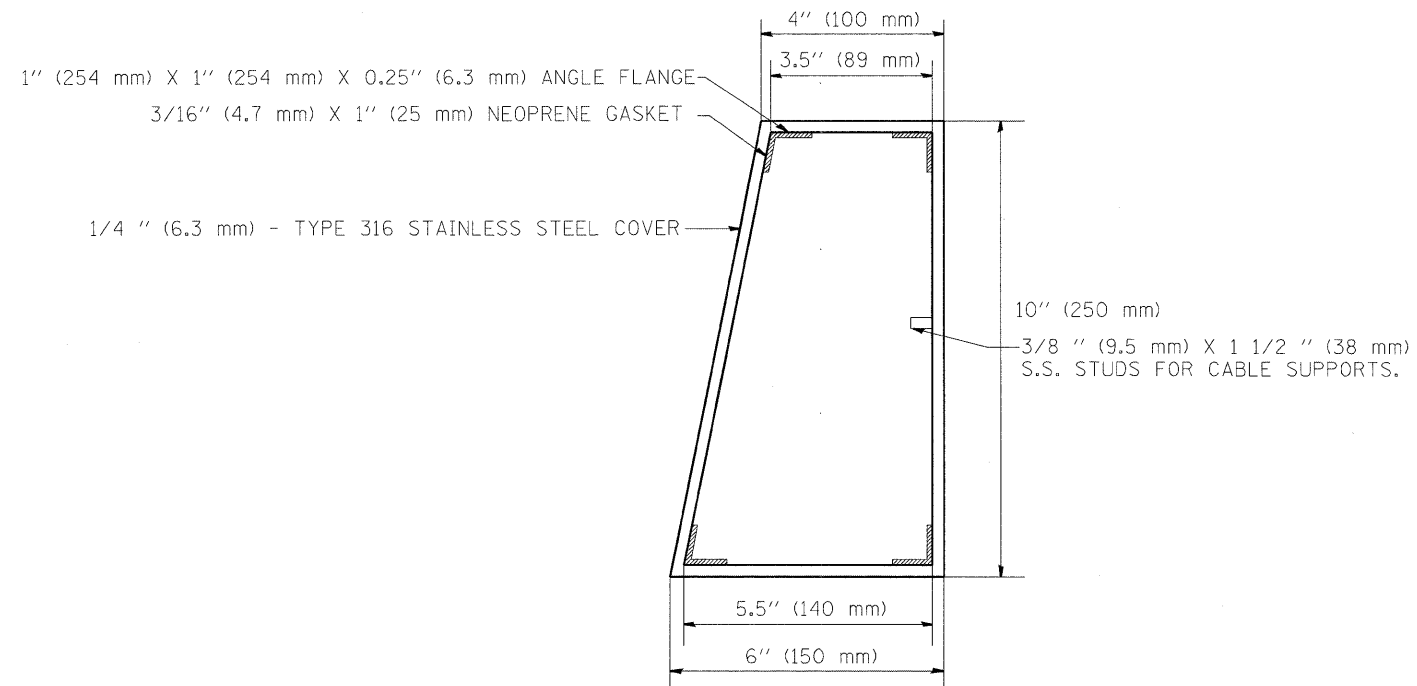

SIDE VIEW

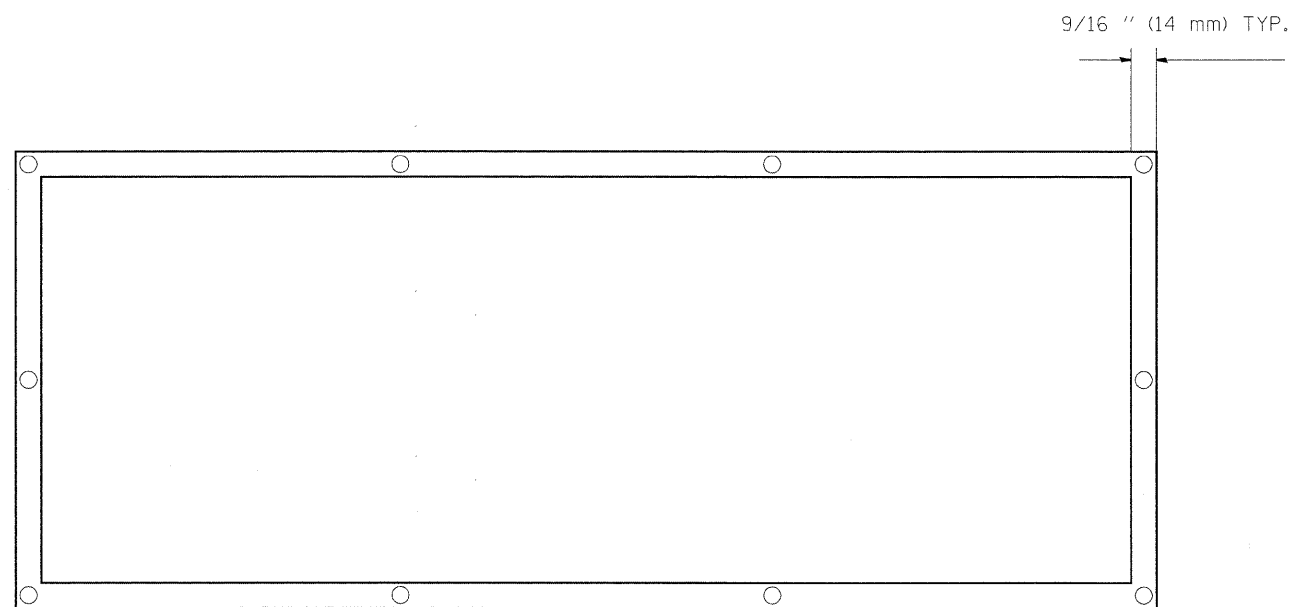

BACK VIEW OF COVER WITH NEOPRENE GASKET

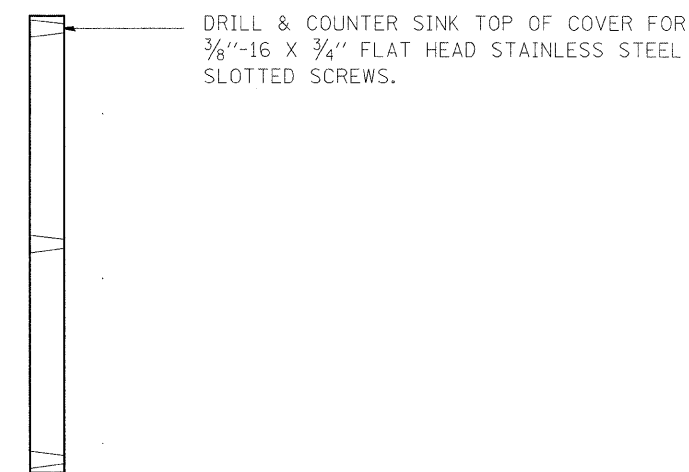

SIDE VIEW OF COVER

NOTES:

JUNCTION BOXES TO BE CONSTRUCTED OF 1/4 IN. (3 mm) TYPE 316 STAINLESS STEEL.
 ALL WELDS SHALL BE CONTINUOUS AND LEAK PROOF.
 ALL COVERS SHALL BE UNIVERSAL IN FIT.
 TAP ANGLE FLANGE FOR 3/8 IN.-16 X 3/4 IN. SCREW.

FILE NAME = C:\Projects\TSC\TYPICALS\TSC\TYP08.dgn	USER NAME = mezog	DESIGNED - R.L.	REVISED -	STATE OF ILLINOIS DEPARTMENT OF TRANSPORTATION TRAFFIC SYSTEMS CENTER	JUNCTION BOX			F.A.I. RTE. 94	SECTION 0101.8B	COUNTY COOK	TOTAL SHEETS 139	SHEET NO. 76F
PLOT SCALE = 100.0000 "/>												