



STATE OF ILLINOIS  
DEPARTMENT OF TRANSPORTATION

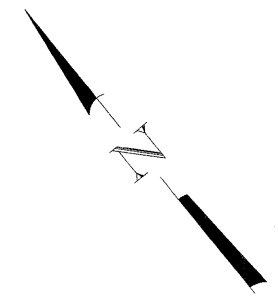

Order a2(E), a3(E), a4(E), a5(E) and c2(E) bars full length. Cut to fit skew and use remainder of bars in opposite end on same side of stage construction line.

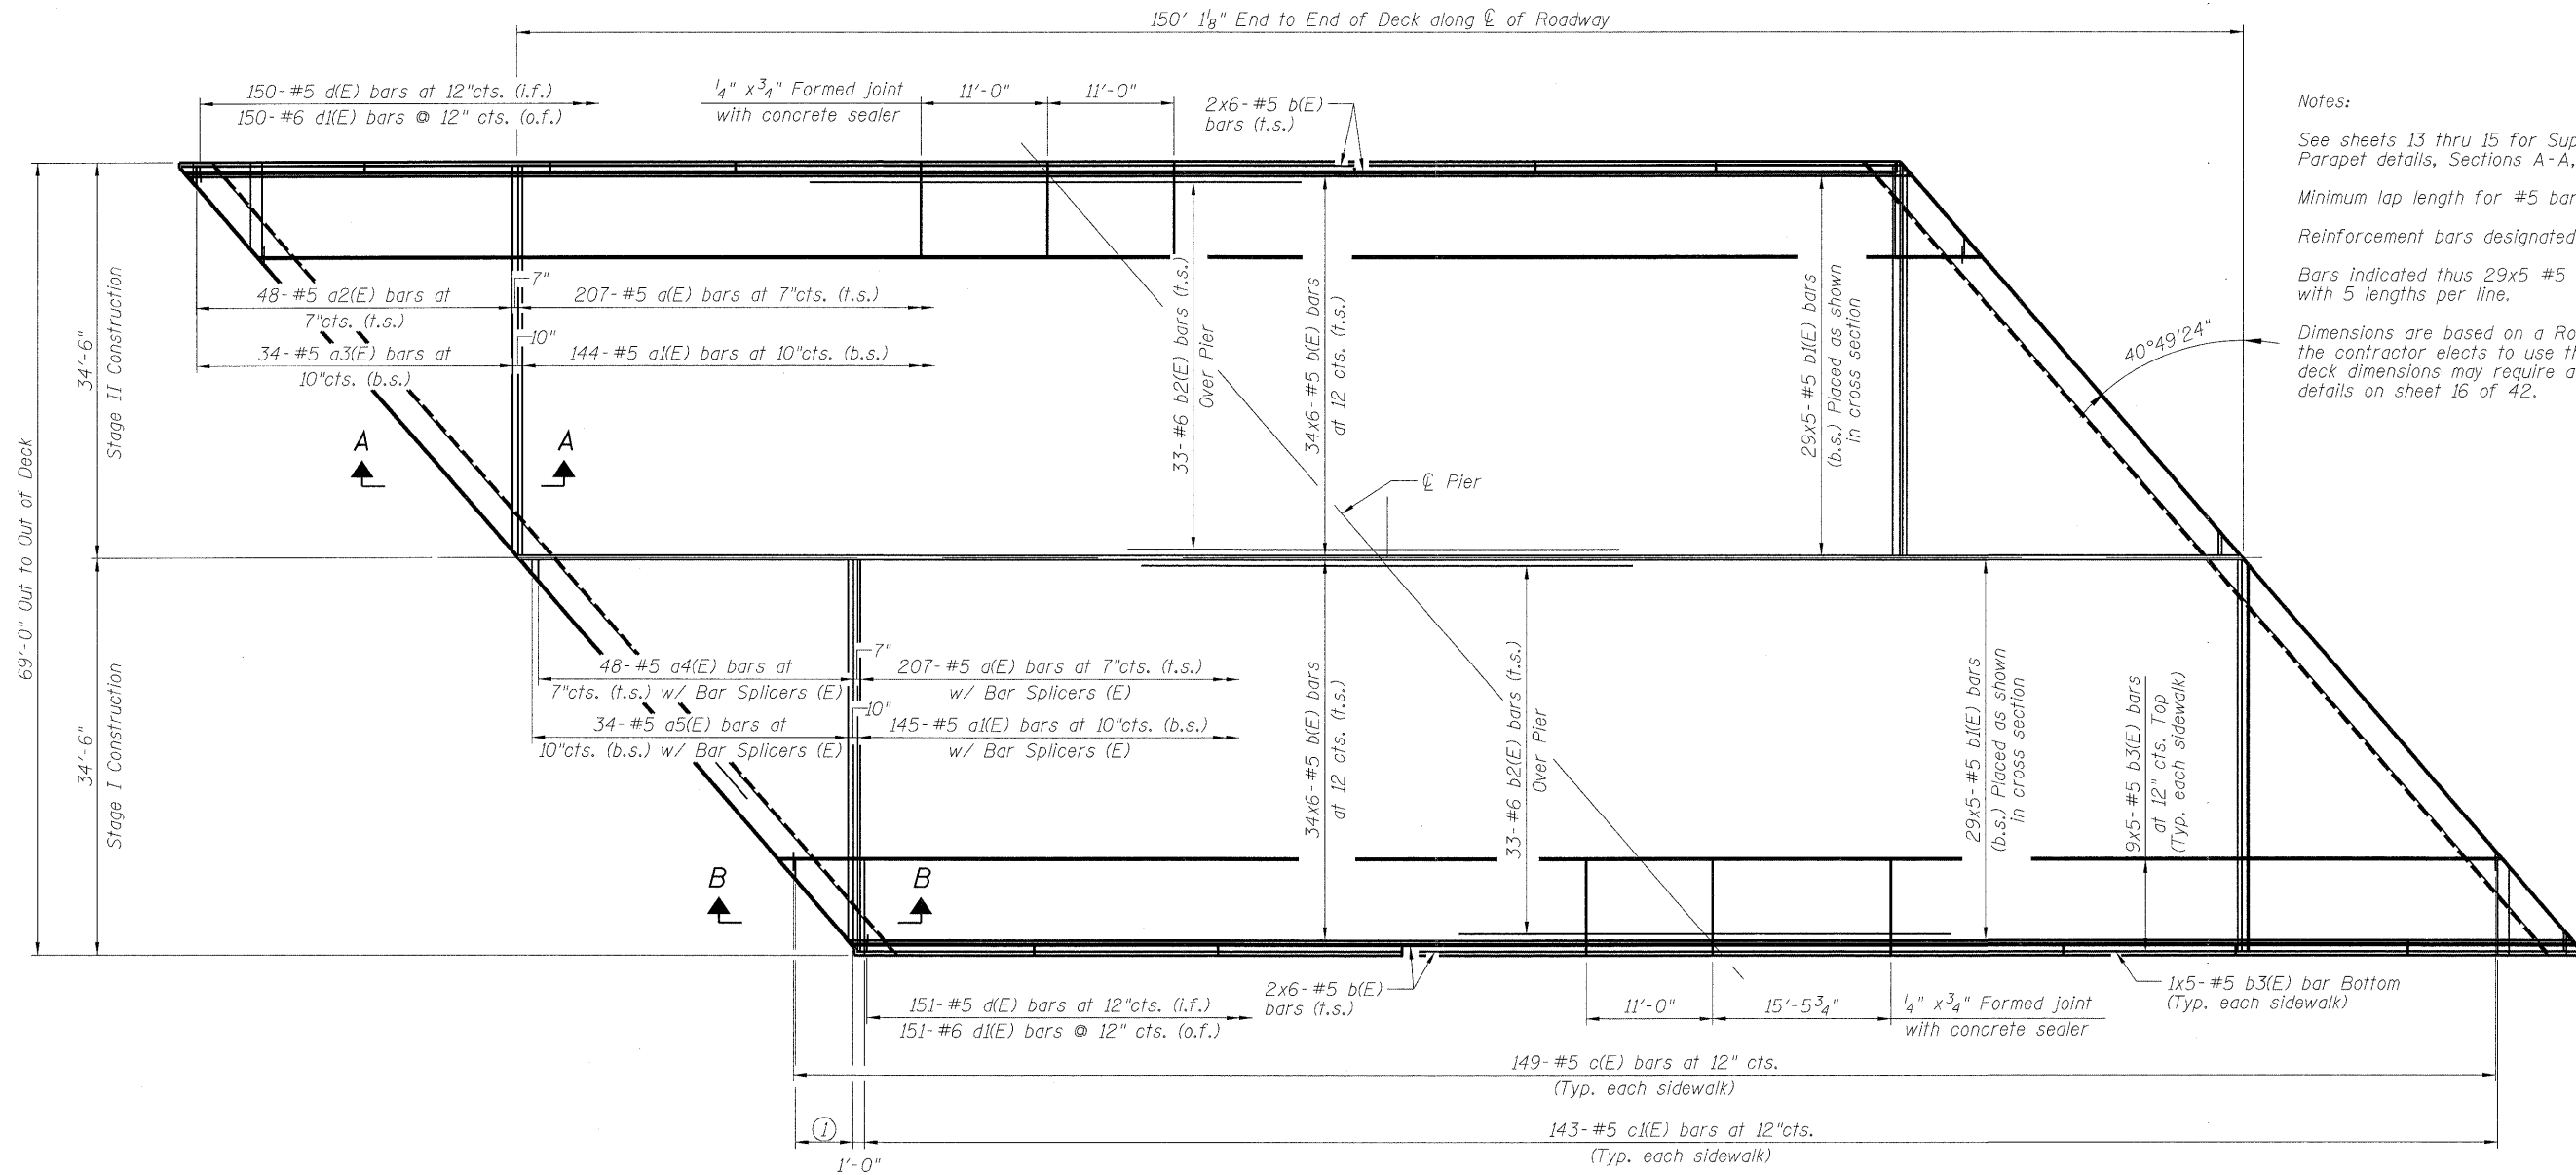

Notes:  
See sheets 13 thru 15 for Superstructure details, Parapet details, Sections A-A, B-B, and Bill of Materials.  
Minimum lap length for #5 bars = 2'-2".  
Reinforcement bars designated (E) shall be epoxy coated.  
Bars indicated thus 29x5 #5 etc. indicates 29 lines of bars with 5 lengths per line.  
Dimensions are based on a Rolled Rail Strip Seal Joint. If the contractor elects to use the Welded Strip Seal Joint, deck dimensions may require adjustment to satisfy the details on sheet 16 of 42.

① 6-#5 c2(E) bars at 12" cts. (Typ. each sidewalk)

PLAN BRIDGE DECK

LEGEND

f.s. denotes top of slab  
b.s. denotes bottom of slab  
i.f. denotes inside face of parapet  
o.f. denotes outside face of parapet

DESIGNED	- ASP
CHECKED	- WSP
DRAWN	- BEM
CHECKED	- ASP

**DLZ** 85 W. Algonquin Rd. Ste. 220  
Arlington Heights IL 60005  
DLZ Illinois, Inc. (847)-640-0840

SUPERSTRUCTURE PLAN  
STRUCTURE NUMBER 016-0610

SHEET NO. 12 OF 42 SHEETS	F.A. RTE.	SECTION	COUNTY	TOTAL SHEETS	SHEET NO.
	94	0101.8B	COOK	139	88
CONTRACT NO. 60C18					
ILLINOIS FED. AID PROJECT					