
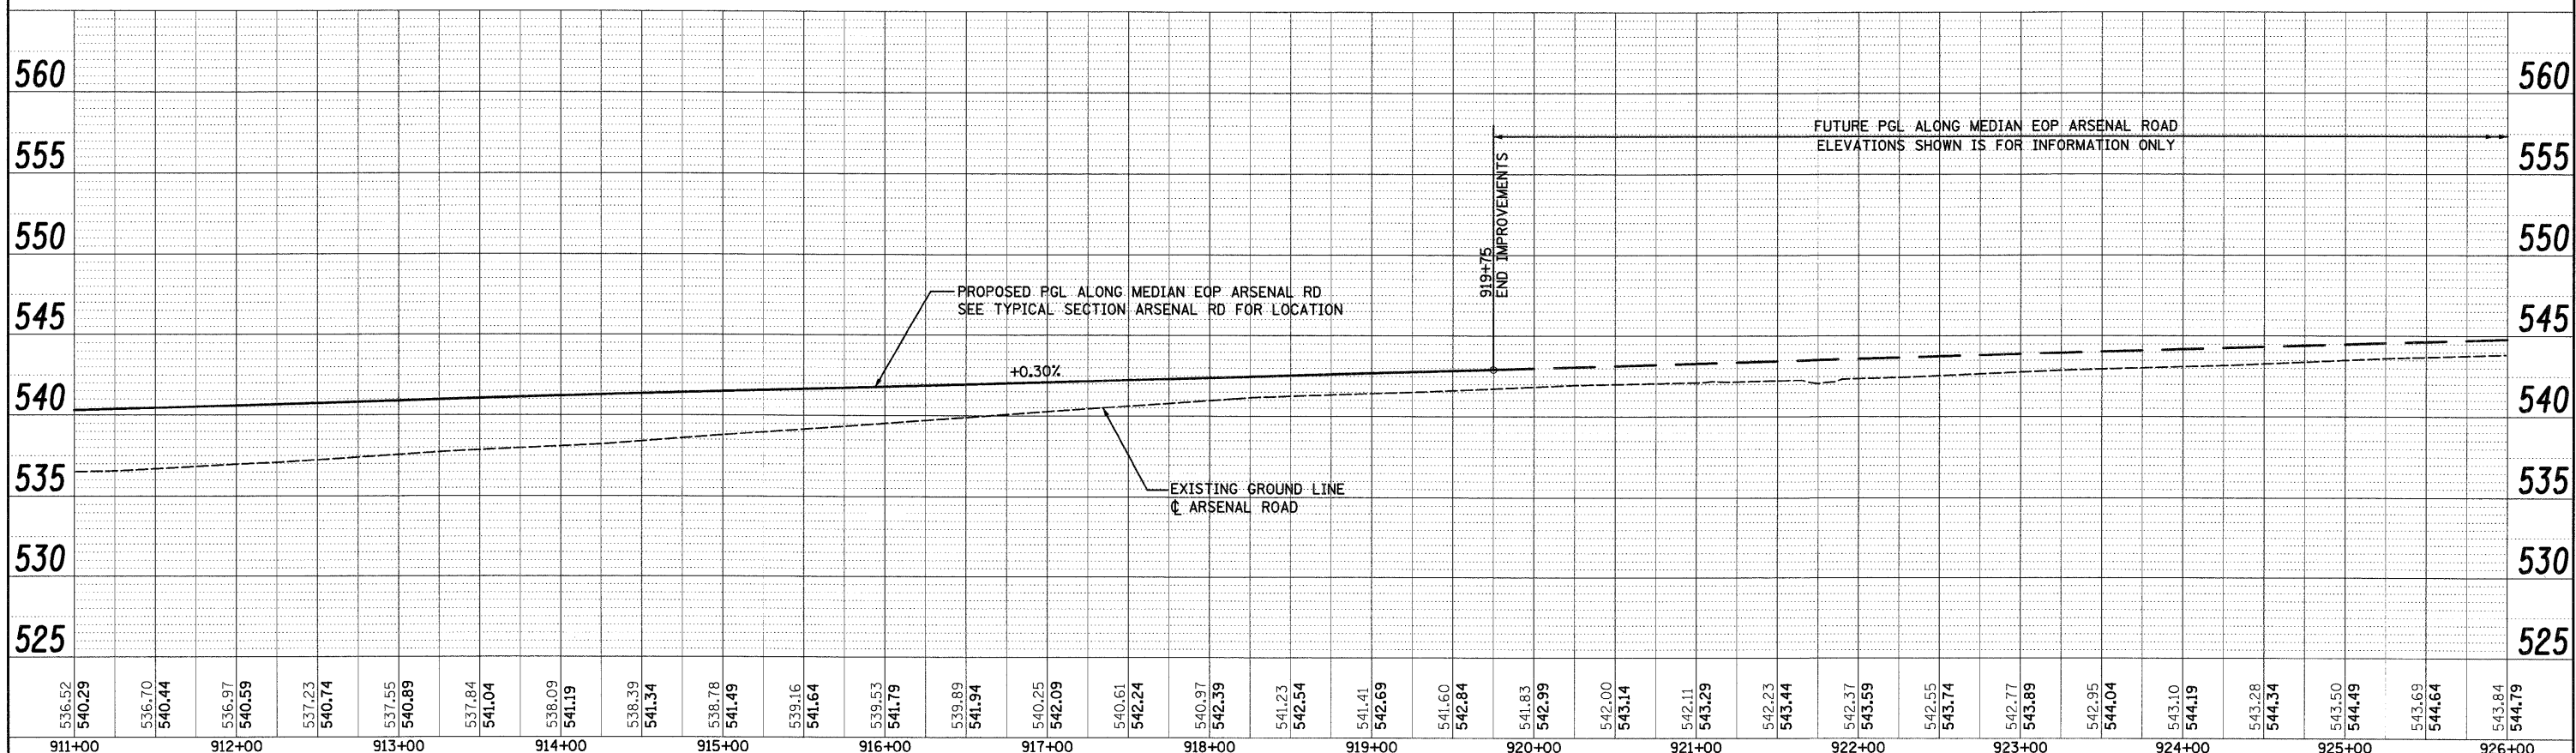


PLAN	DESIGNED	BY	DATE
NO.	NO.		

PROFILE	GRADES CHECKED	BY	DATE
NO.	NO.		

McDonough Associates Inc.  
 Engineers / Architects  
 130 East Randolph Street Chicago, Illinois 60601

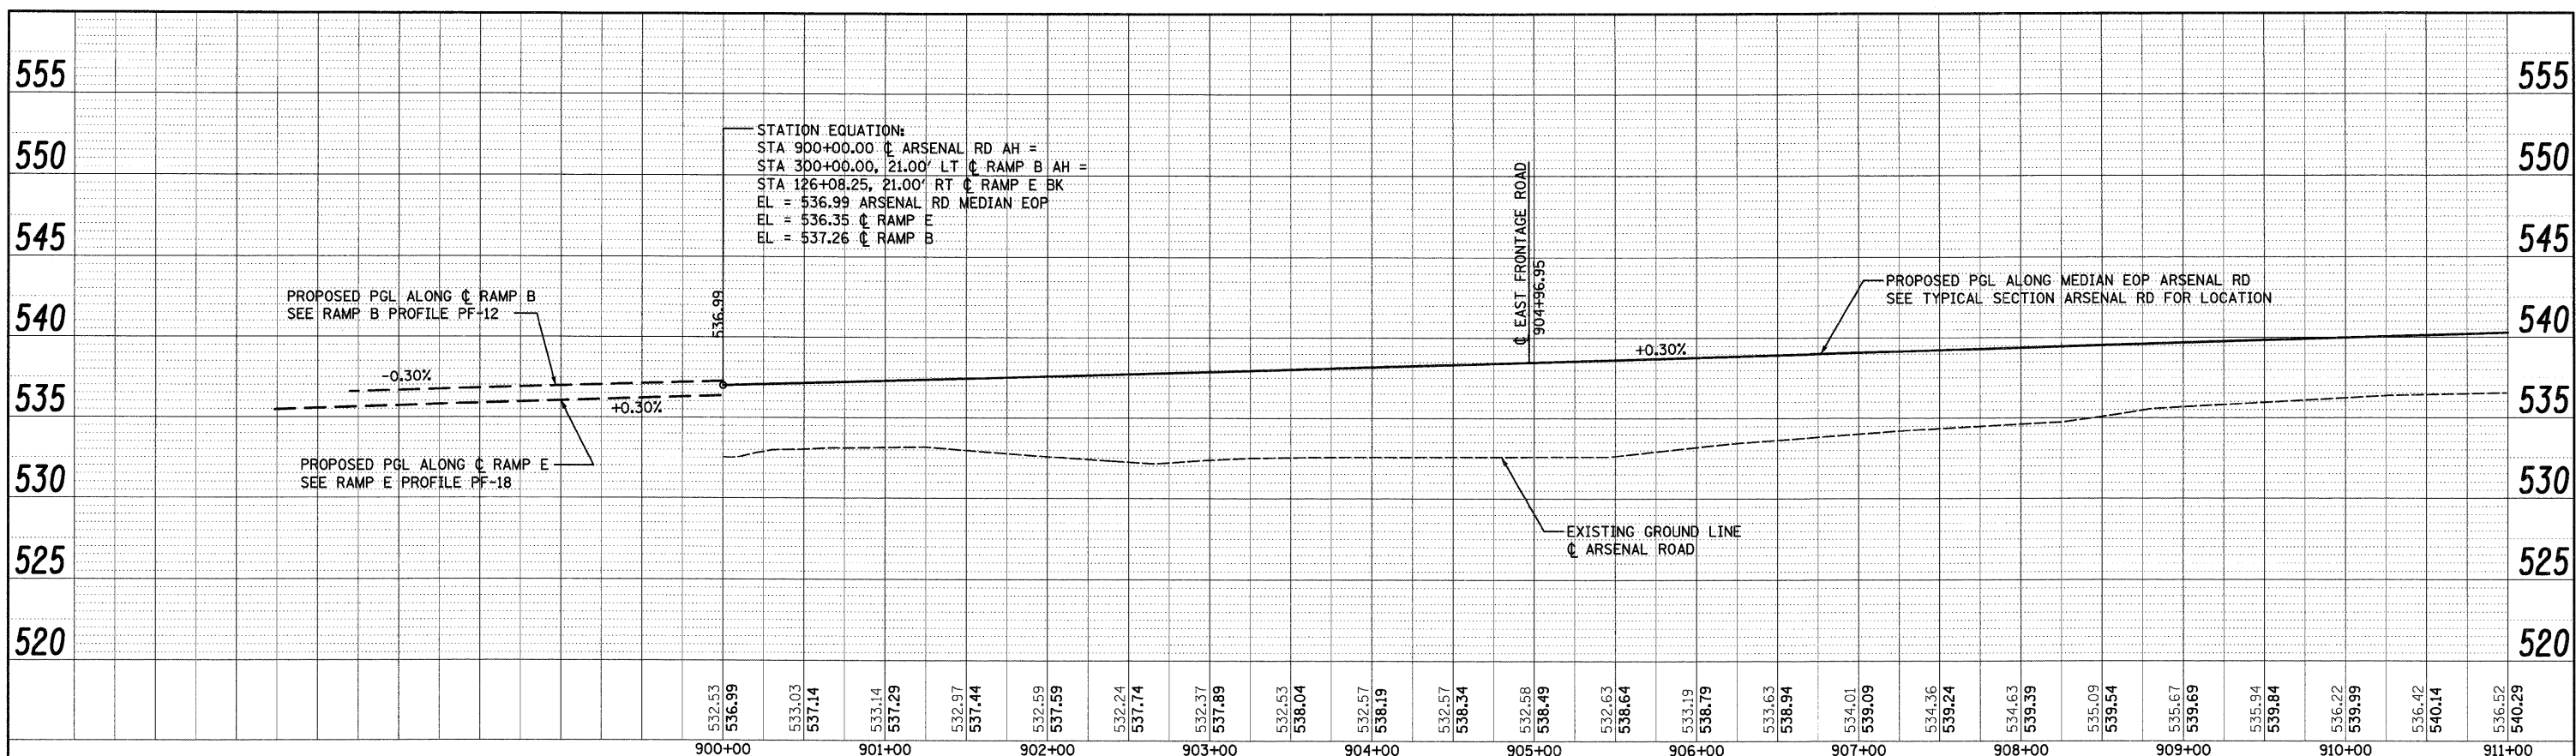

STATE OF ILLINOIS  
 DEPARTMENT OF TRANSPORTATION

ARSENAL ROAD PROFILE

FILE NAME =	USER NAME = TKluemel	DESIGNED - MJT	REVISED -
D:\B\31-SHT-PROFILE\01.dgn		DRAWN - MJT	REVISED -
	PLOT SCALE = 1:150	CHECKED - DLT	REVISED -
	PLOT DATE = 12/11/2009	DATE - 12/18/09	REVISED -

SCALE 1"=50'H; 1"=5' V SHEET NO. 1 OF 3 SHEETS STA. TO STA.

F.A.I. RTE.	SECTION	COUNTY	TOTAL SHEETS	SHEET NO.
55	(99-18.2)AC-3	WILL	524	68
FED. ROAD DIST. NO. 1 ILLINOIS FED. AID PROJECT		CONTRACT NO. 60C31		

FINAL