
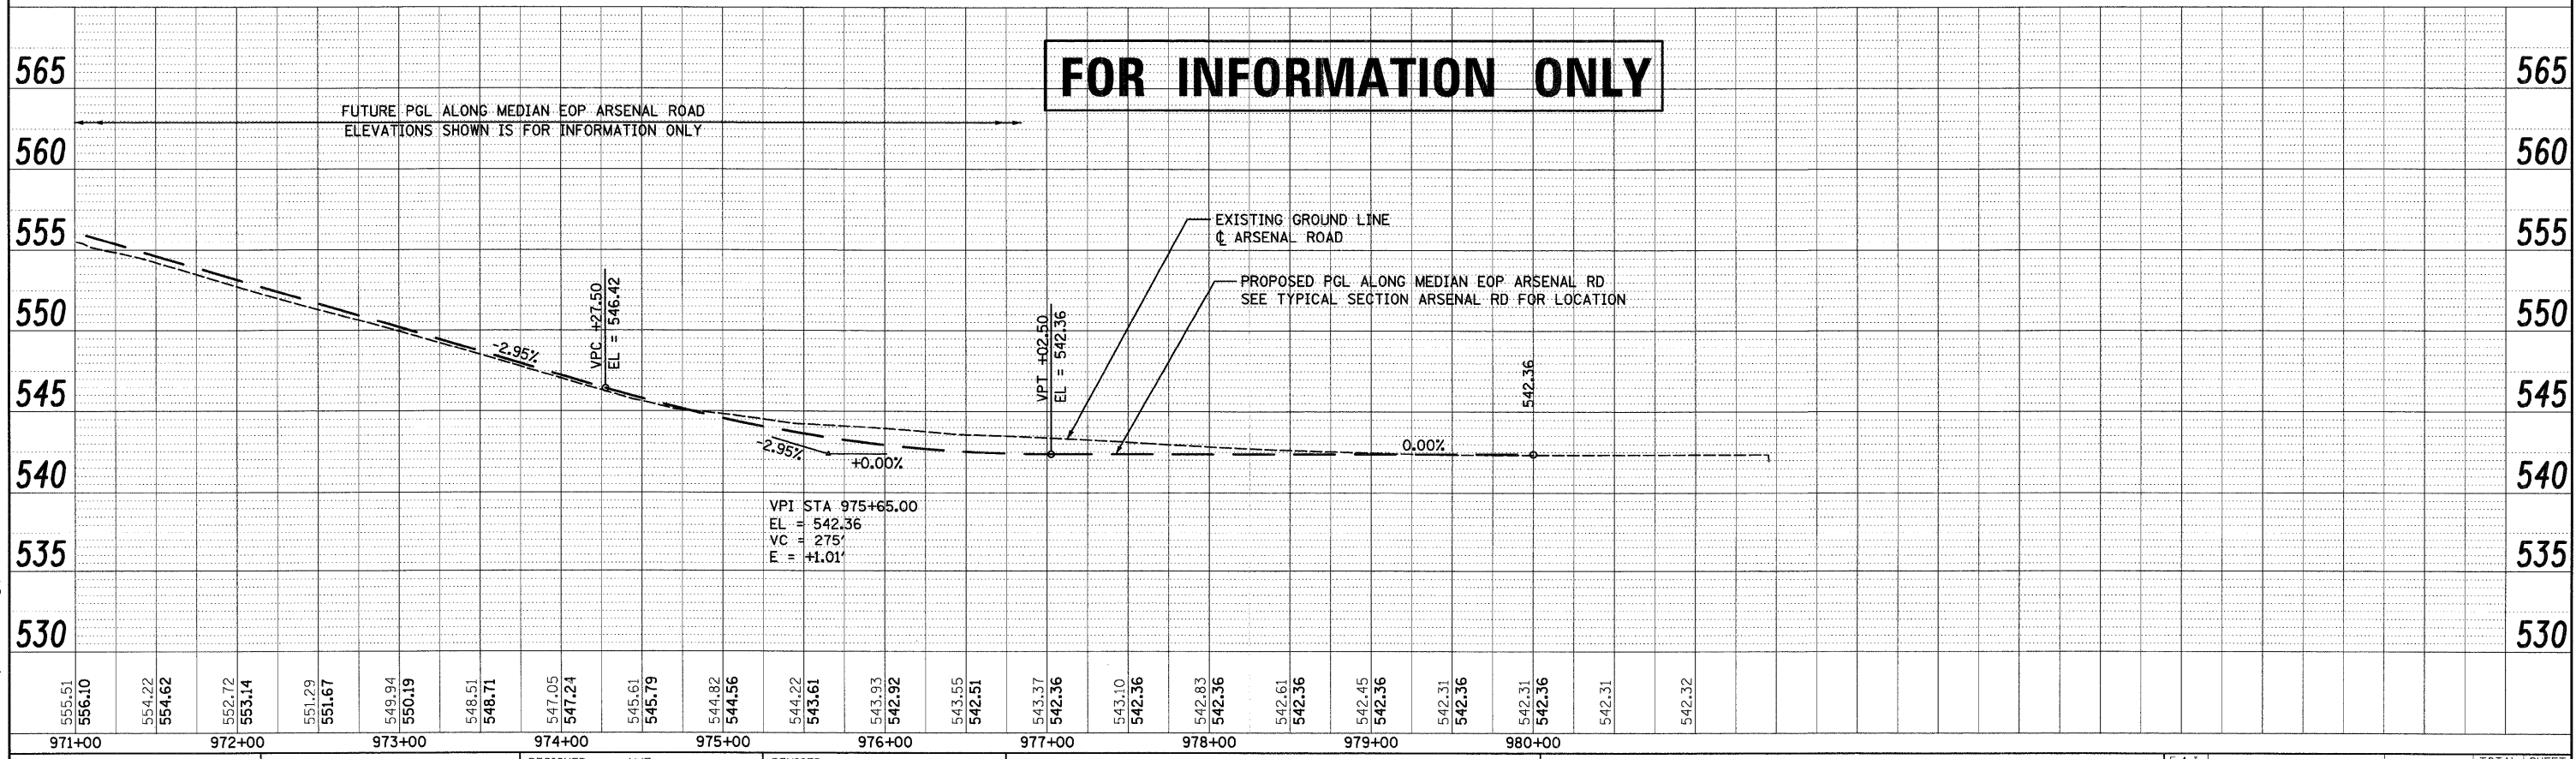


PLAN	NO.	DATE
BY		
REVISIONS		
DATE		
BY		
DESCRIPTION		
NO.		

PROFILE	NO.	DATE
BY		
REVISIONS		
DATE		
BY		
DESCRIPTION		
NO.		

McDonough Associates Inc.
 Engineers / Architects
 139 East Randolph Street Chicago, Illinois 60601

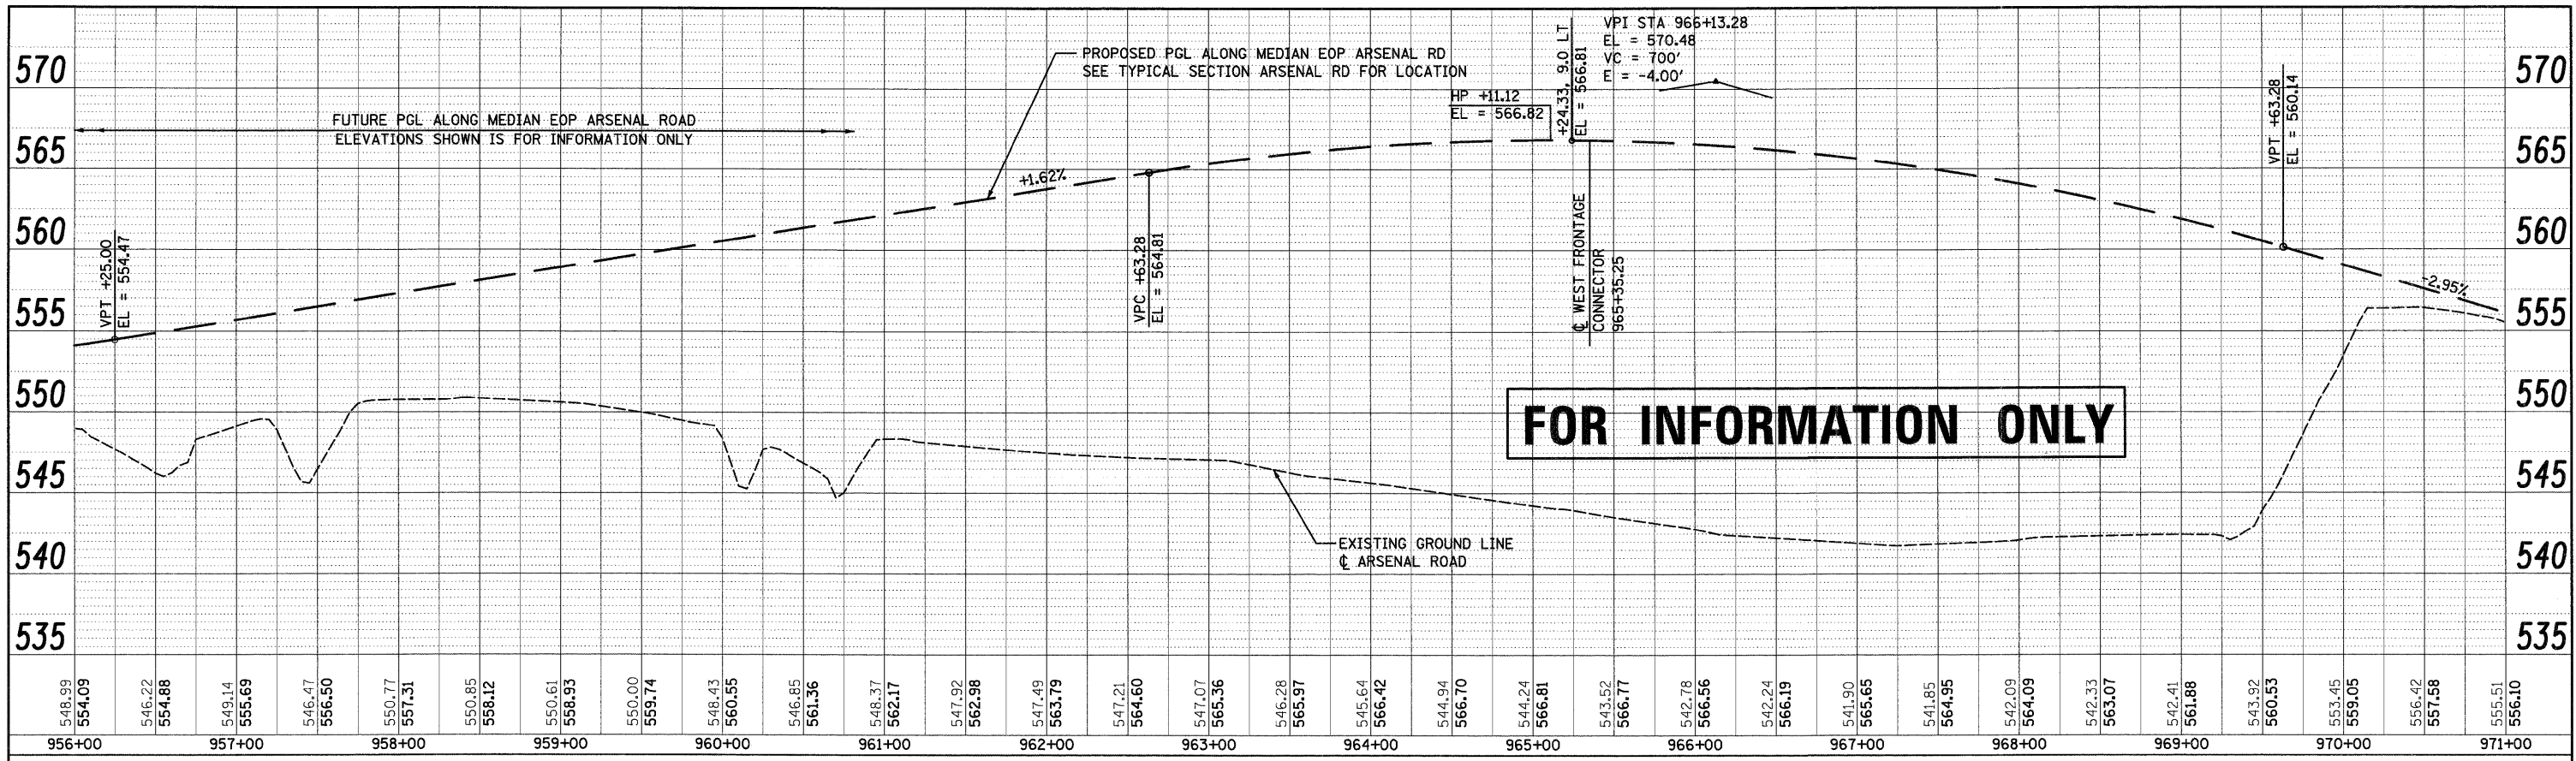

FILE NAME = 0168031-SHT-PROFILE03.dgn	USER NAME = TKLuegel	DESIGNED - MJT	REVISED -	STATE OF ILLINOIS DEPARTMENT OF TRANSPORTATION	ARSENAL ROAD PROFILE	F.A.I. RTE. 55	SECTION (99-1&2)AC-3	COUNTY WILL	TOTAL SHEETS 524	SHEET NO. 70
PLOT SCALE = 1:50	CHECKED - DLT	REVISED -	SCALE 4"=50'H; 1"=5'V			SHEET NO. 3 OF 3 SHEETS	STA. TO STA.	CONTRACT NO. 60C31		
PLOT DATE = 12/11/2009	DATE - 12/18/09	REVISED	FED. ROAD DIST. NO. 1 ILLINOIS FED. AID PROJECT							

FINAL