



PLAN	REVISIONS	BY	DATE
NO.	NO.		
NOTE BOOK	ALIGNED CHECKED		
	GRADE CHECKED		
	STATIONING NOTATIONS CHECKED		
	ROAD FILE NAME		

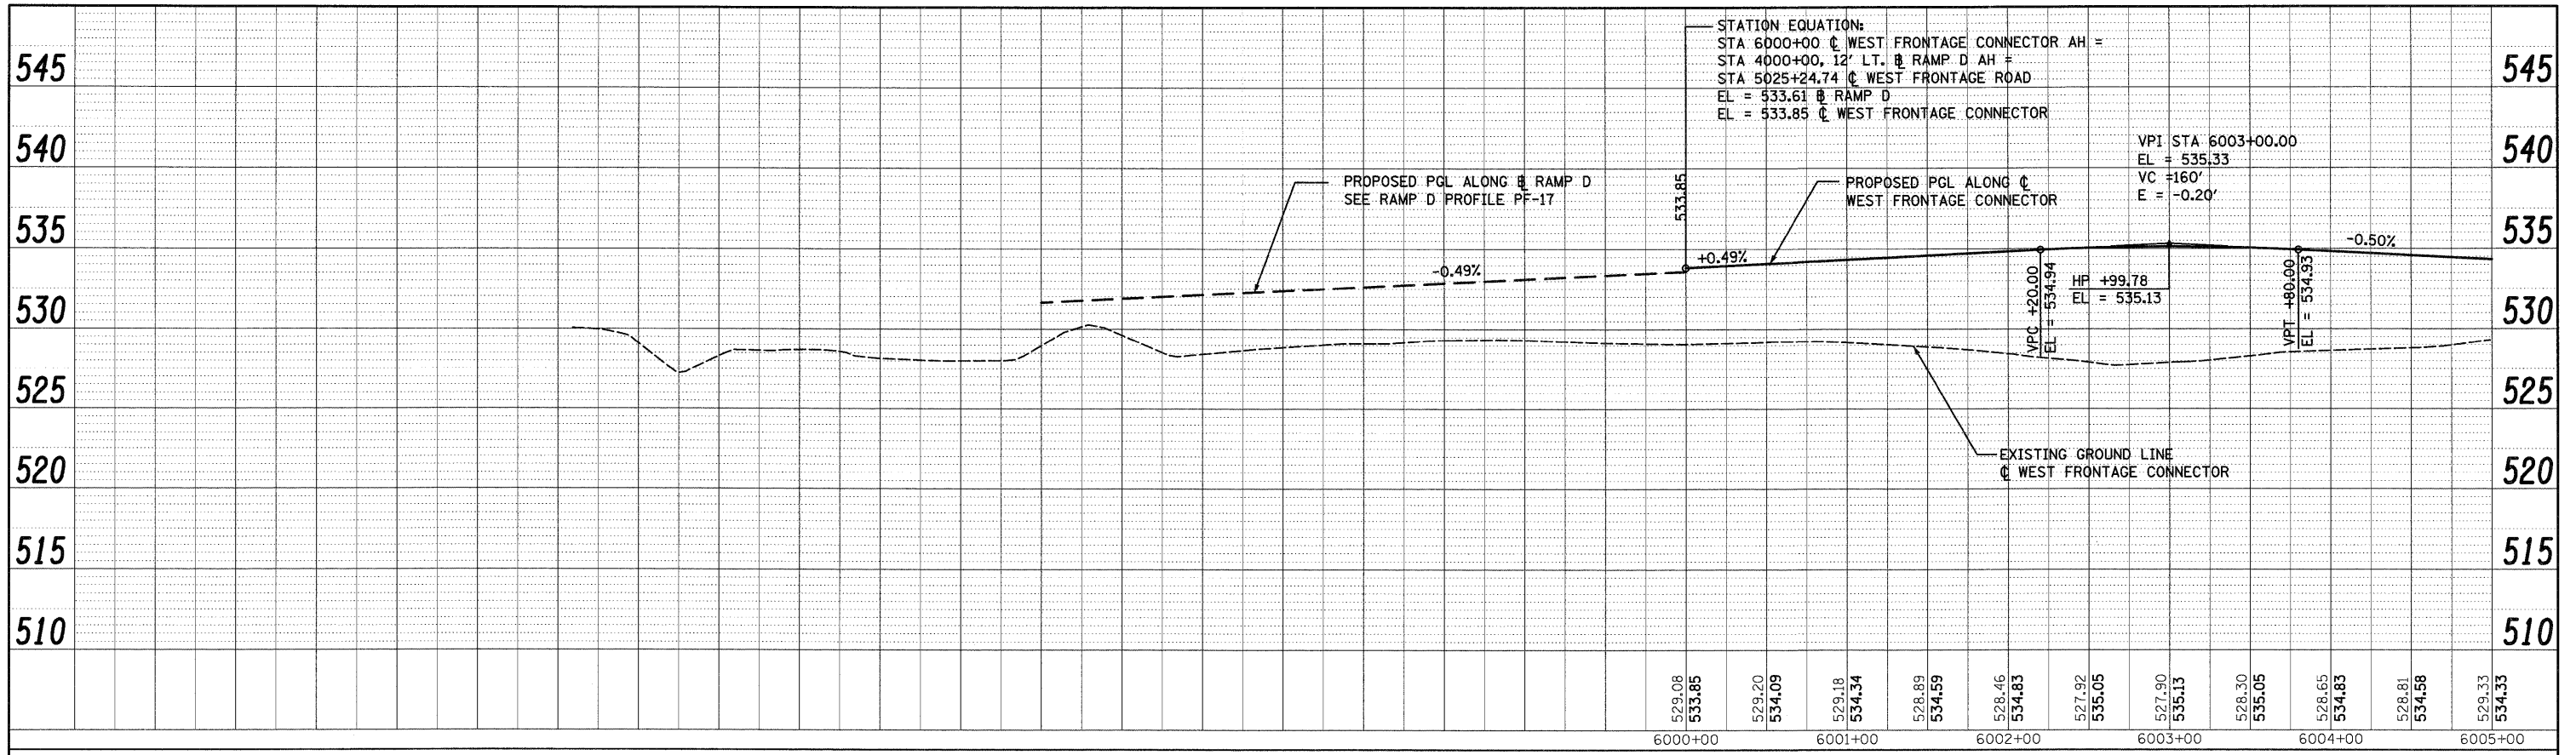

PROFILE	REVISIONS	BY	DATE
NO.	NO.		
NOTE BOOK	GRADES CHECKED		
	ELM. NOTED		
	STATIONING NOTATIONS CHECKED		

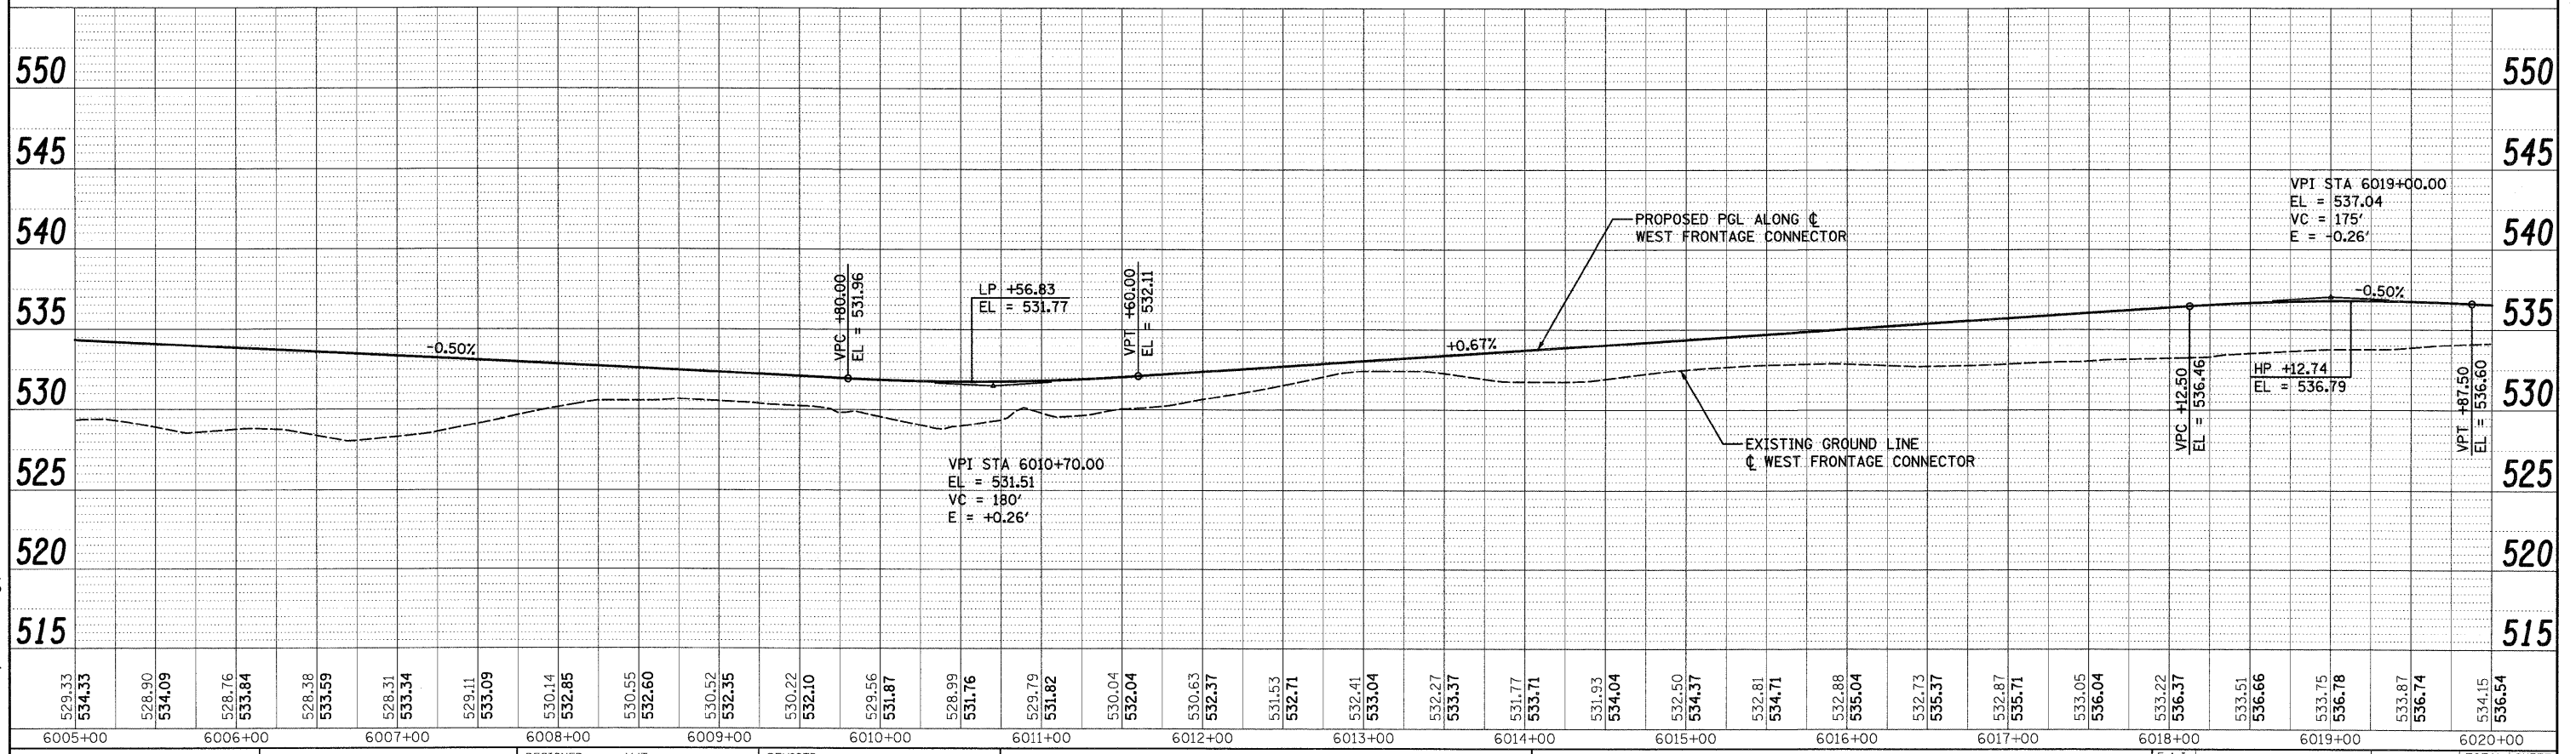

McDonough Associates Inc.
Engineers/Architects
130 East Randolph Street Chicago, Illinois 60601

FILE NAME = D:\60C31-SHT-PROFILE04.dgn	USER NAME = TKLuegel	DESIGNED - MJT	REVISED -	STATE OF ILLINOIS DEPARTMENT OF TRANSPORTATION	WEST FRONTAGE CONNECTOR PROFILE	F.A.I. RTE. 55	SECTION (99-1&2)AC-3	COUNTY WILL	TOTAL SHEETS 524	SHEET NO. 71
PLOT SCALE = 1:50	CHECKED - DLT	DATE - 12/18/09	REVISED -			SCALE 1"=50'H; 1"=5'V SHEET NO. 1 OF 4 SHEETS	STA. TO STA.	CONTRACT NO. 60C31		FED. ROAD DIST. NO. 1 ILLINOIS FED. AID PROJECT
PLOT DATE = 12/11/2009	DATE - 12/18/09	REVISED -	REVISED -							

FINAL