
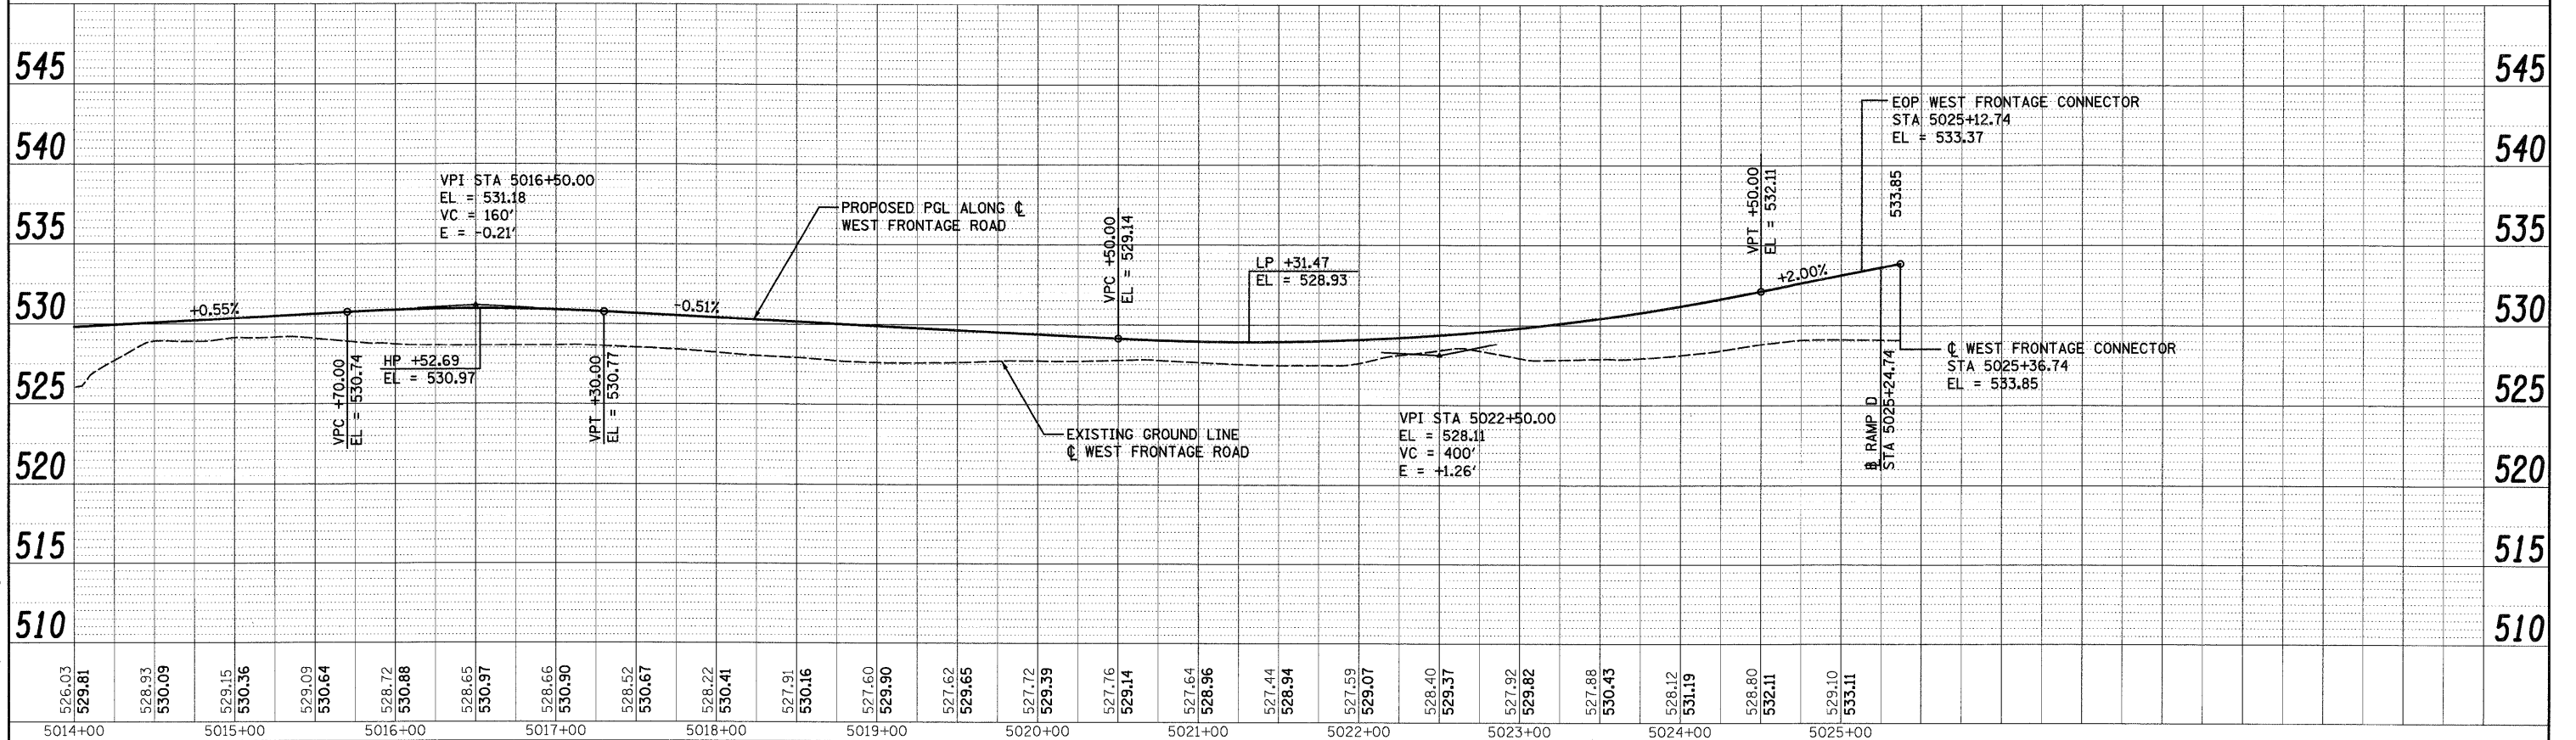


PLAN	REVISED	BY	DATE
NO.	NO.		
	NOTE BOOK		
	ALIGNMENT CHECKED		
	OF		
	DATE		
	FILE NAME		

PROFILE	REVISED	BY	DATE
NO.	NO.		
	GRABS CHECKED		
	BY		
	NOTED		
	PROCEDURE		
	NOTATION		
	CHG		

**McDonough Associates Inc.**  
 Engineers/Architects  
 130 East Randolph Street Chicago, Illinois 60601

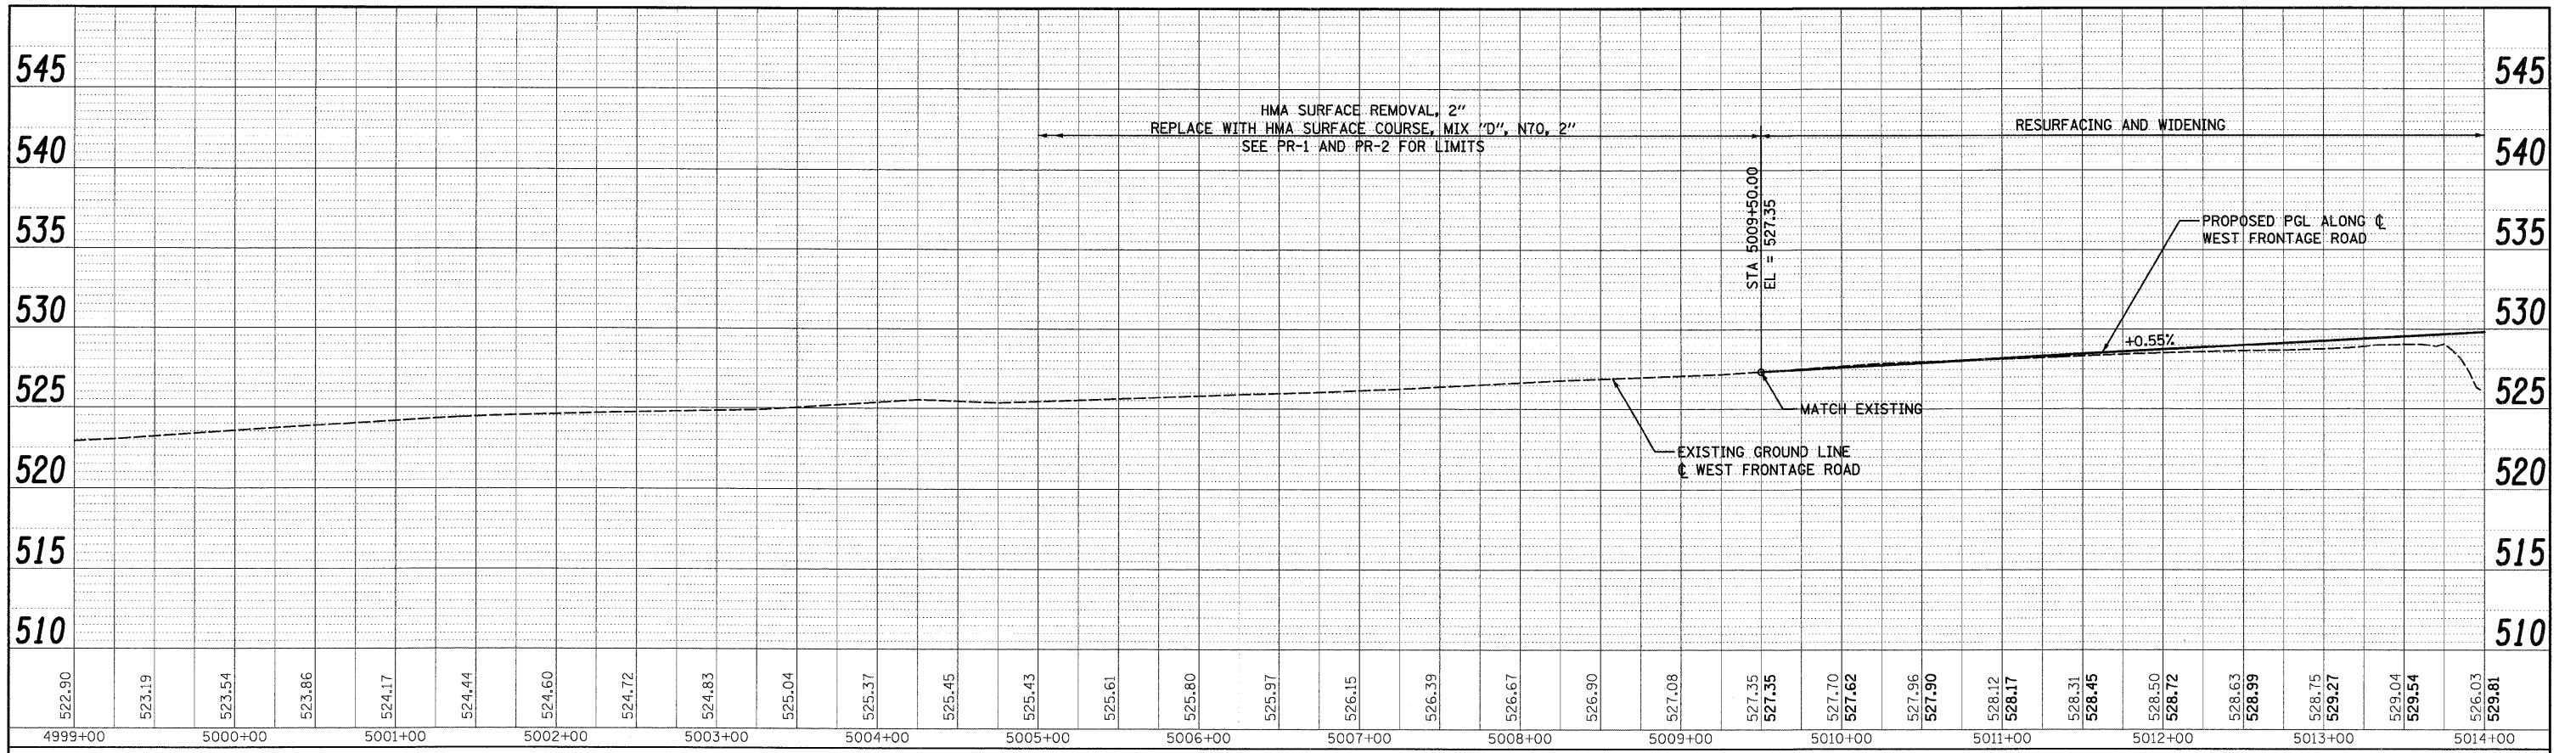

FILE NAME = D:\2003\1-SHT-PROFILE\08.dgn  
 USER NAME = TK1.legal  
 PLOT SCALE = 1:50  
 PLOT DATE = 12/11/2009

DESIGNED - MJT	REVISED -
DRAWN - MJT	REVISED -
CHECKED - DLT	REVISED -
DATE - 12/18/09	REVISED -

**STATE OF ILLINOIS  
 DEPARTMENT OF TRANSPORTATION**

**WEST FRONTAGE ROAD PROFILE**

SCALE 4"=50'H; 1"=5'V SHEET NO. 1 OF 1 SHEETS STA. TO STA.

F.A.I. RTE.	SECTION	COUNTY	TOTAL SHEETS	SHEET NO.
55	(99-1&2)AC-3	WILL	524	75
CONTRACT NO.			60C31	
FED. ROAD DIST. NO. 1 ILLINOIS FED. AID PROJECT				

**FINAL**