
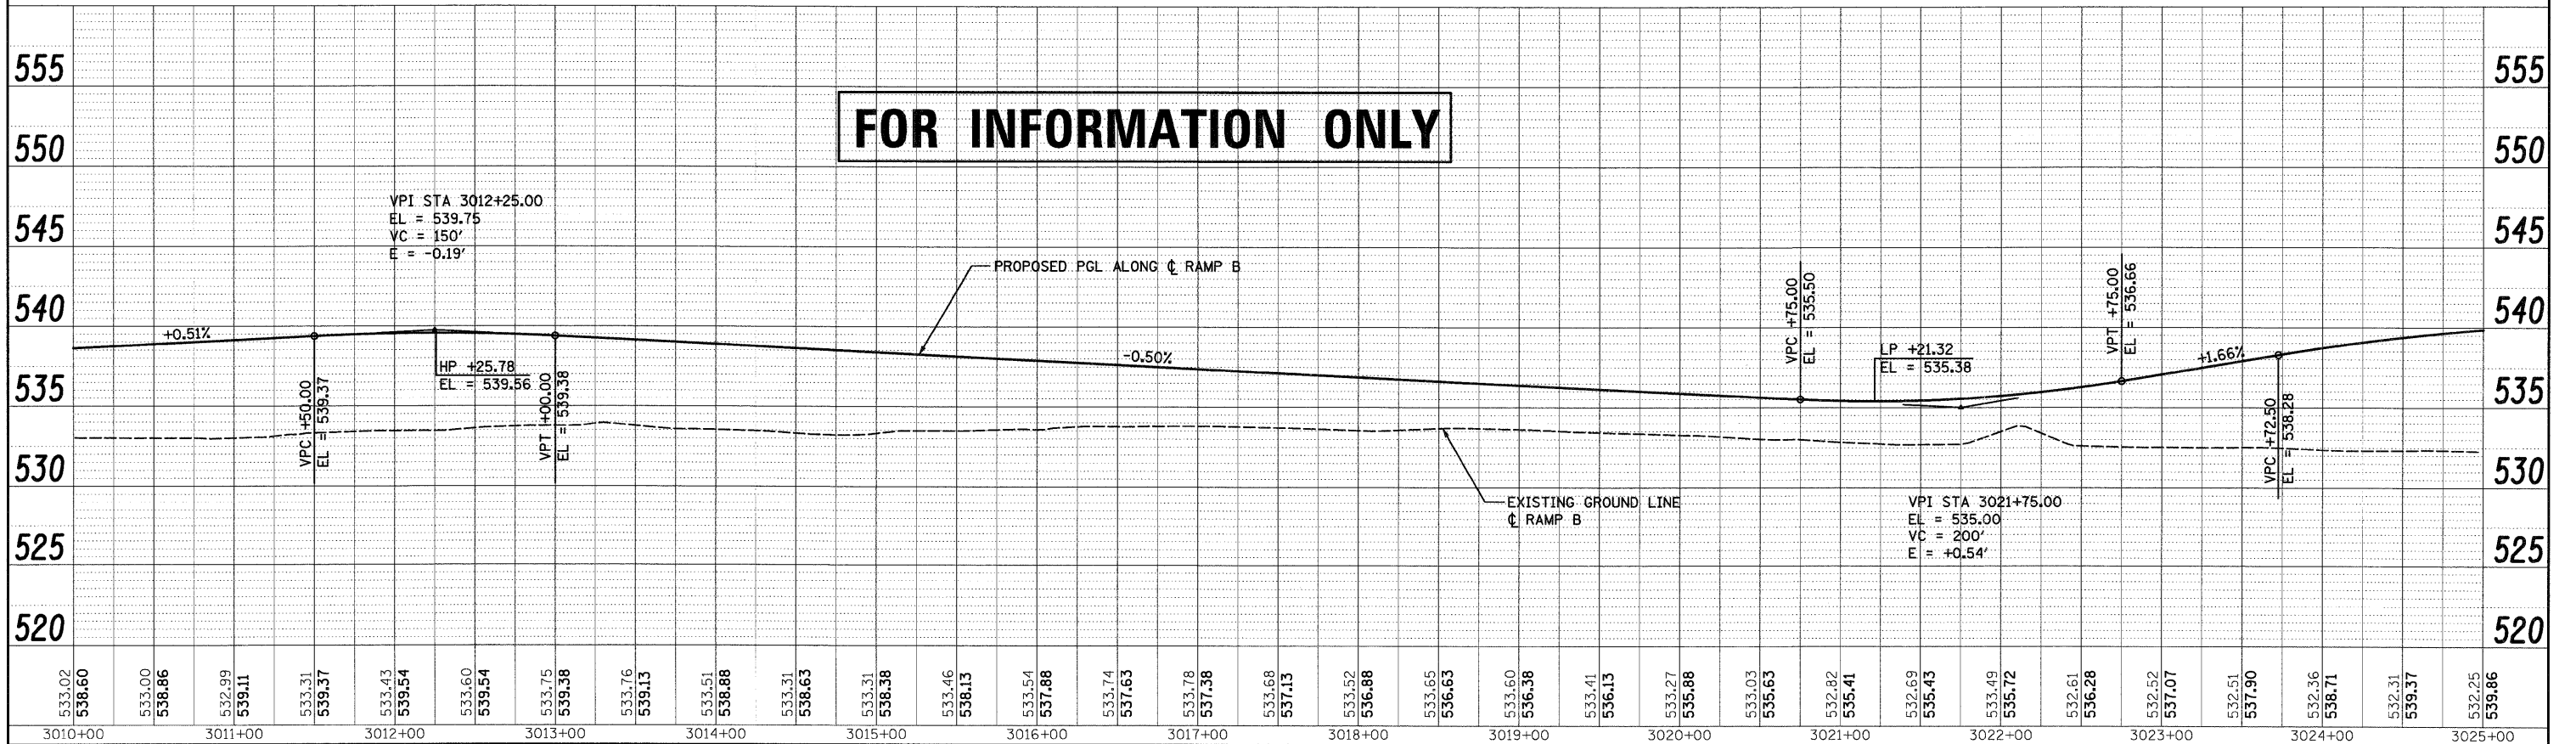


PLAN	REVIEWED	DATE
NO.	ALIGNED	
	CHECKED	
	PLotted	
	BY	
	ADD. FILE NAME	

PROFILE	GRADES CHECKED	DATE
NO.	BY	
	NOTED	
	NO. ATRS CHFD	

McDonough Associates Inc.
Engineers/Architects
130 East Randolph Street Chicago, Illinois 60601

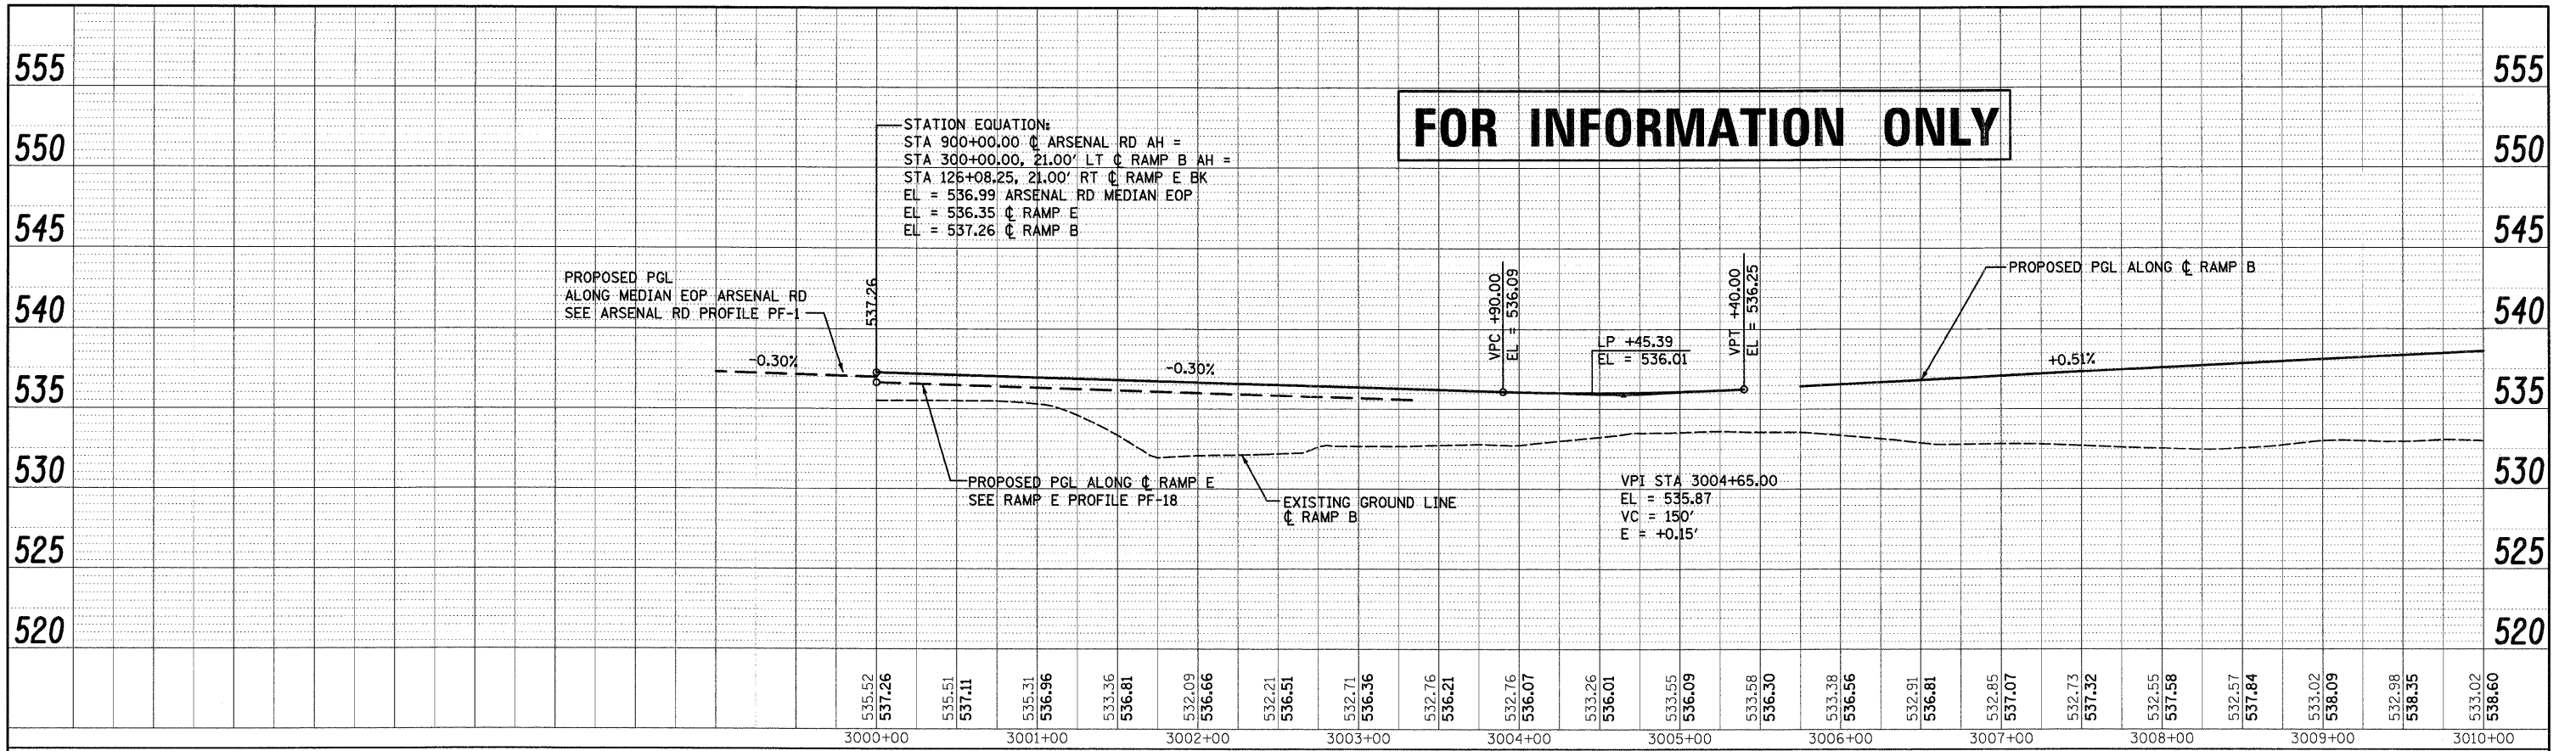

FILE NAME = D:\60331-SHT-PROFILE12.dgn

USER NAME = TKluegel
 PLOT SCALE = 1:50
 PLOT DATE = 12/1/2009

DESIGNED - MJT
 DRAWN - MJT
 CHECKED - DLT
 DATE - 12/18/09

REVISED -
 REVISED -
 REVISED -
 REVISED -

STATE OF ILLINOIS
 DEPARTMENT OF TRANSPORTATION

RAMP B PROFILE

SCALEd"=50'H=1"=5'V SHEET NO. 1 OF 3 SHEETS STA. TO STA.

F.A.I. RTE.	55	SECTION	(99-18.2)AC-3	COUNTY	WILL	TOTAL SHEETS	524	SHEET NO.	79
FED. ROAD DIST. NO. 1		ILLINOIS FED. AID PROJECT		CONTRACT NO. 60C31					

FINAL