


PLAN	REVIEWED	DATE
NO.	BY	
NOTE BOOK	ALIGNED	CHECKED
	DATE	
	FILE NAME	

PROFILE	REVIEWED	DATE
NO.	BY	
NOTE BOOK	GRADES CHECKED	
	B.M. NOTED	
	STRUCTURE NOTATIONS OK'D	

McDonough Associates Inc.  
Engineers/Architects  
130 East Randolph Street, Chicago, Illinois 60601

**FOR INFORMATION ONLY**

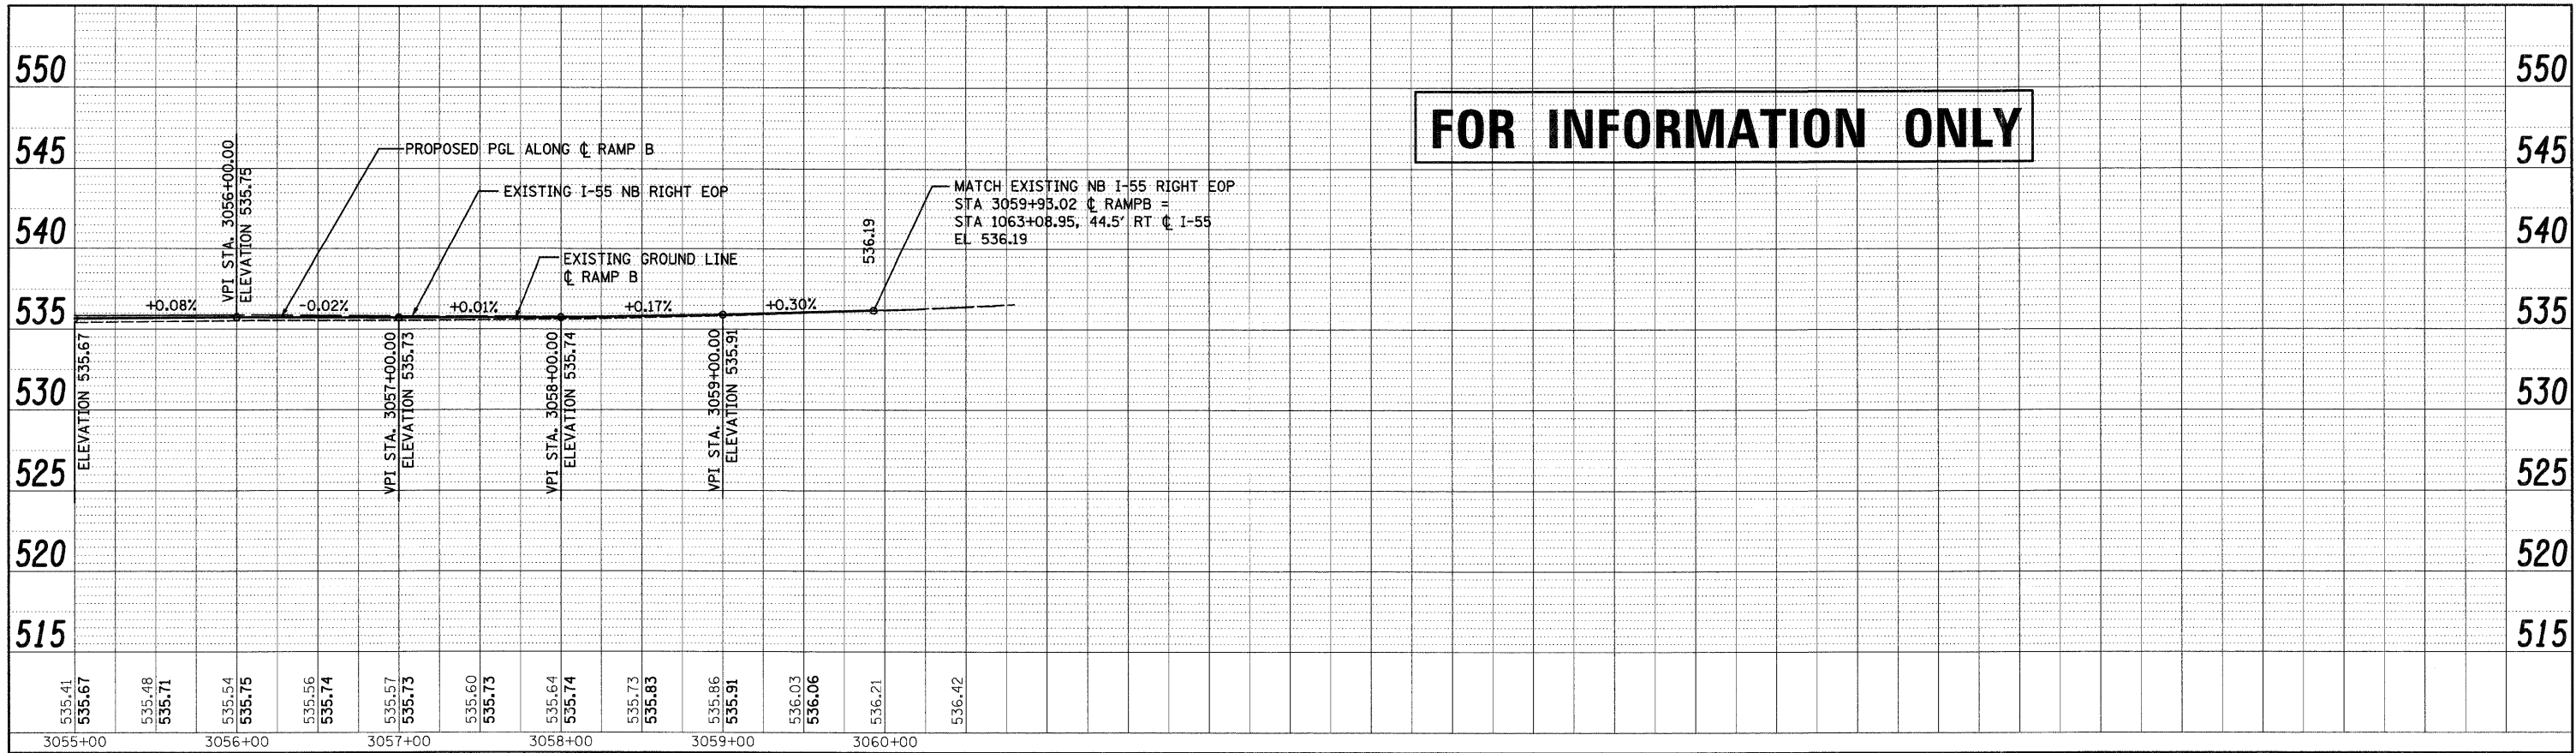

FILE NAME = D:\62031-SHT-PROFILE14.dgn	USER NAME = TKluegel	DESIGNED - MJT	REVISED -	<b>STATE OF ILLINOIS</b> <b>DEPARTMENT OF TRANSPORTATION</b>	<b>RAMP B PROFILE</b> SCALED 1"=50'H; 1"=5'V SHEET NO. 3 OF 3 SHEETS STA. TO STA.	F.A.I. RTE. 55	SECTION 199-1&2AC-3	COUNTY WILL	TOTAL SHEETS 524	SHEET NO. 81
PLOT SCALE = 1:50	CHECKED - DLT	REVISOR -	CONTRACT NO. 60C31							
PLOT DATE = 12/11/2009	DATE - 12/18/09	REVISOR -	FED. ROAD DIST. NO. 1 ILLINOIS FED. AID PROJECT							

FINAL