

 
 




 


MAINTENANCE OF TRAFFIC LEGEND


-  WORK ZONE (CURRENT STAGE)
-  WORK ZONE (CONTD. FROM PREVIOUS STAGE)
-  DIRECTION OF TRAFFIC
-  TYPE II BARRICADES (DRUMS), SPACING AS SHOWN
-  TEMPORARY PAVEMENT (INSTALLED IN CURRENT STAGE)
-  TEMPORARY PAVEMENT (INSTALLED IN PREVIOUS STAGE)

NOTE

1. CONSTRUCT TEMPORARY PAVEMENT USING SHORT-TERM SHOULDER CLOSURE PER DETAIL B (MOT-02).

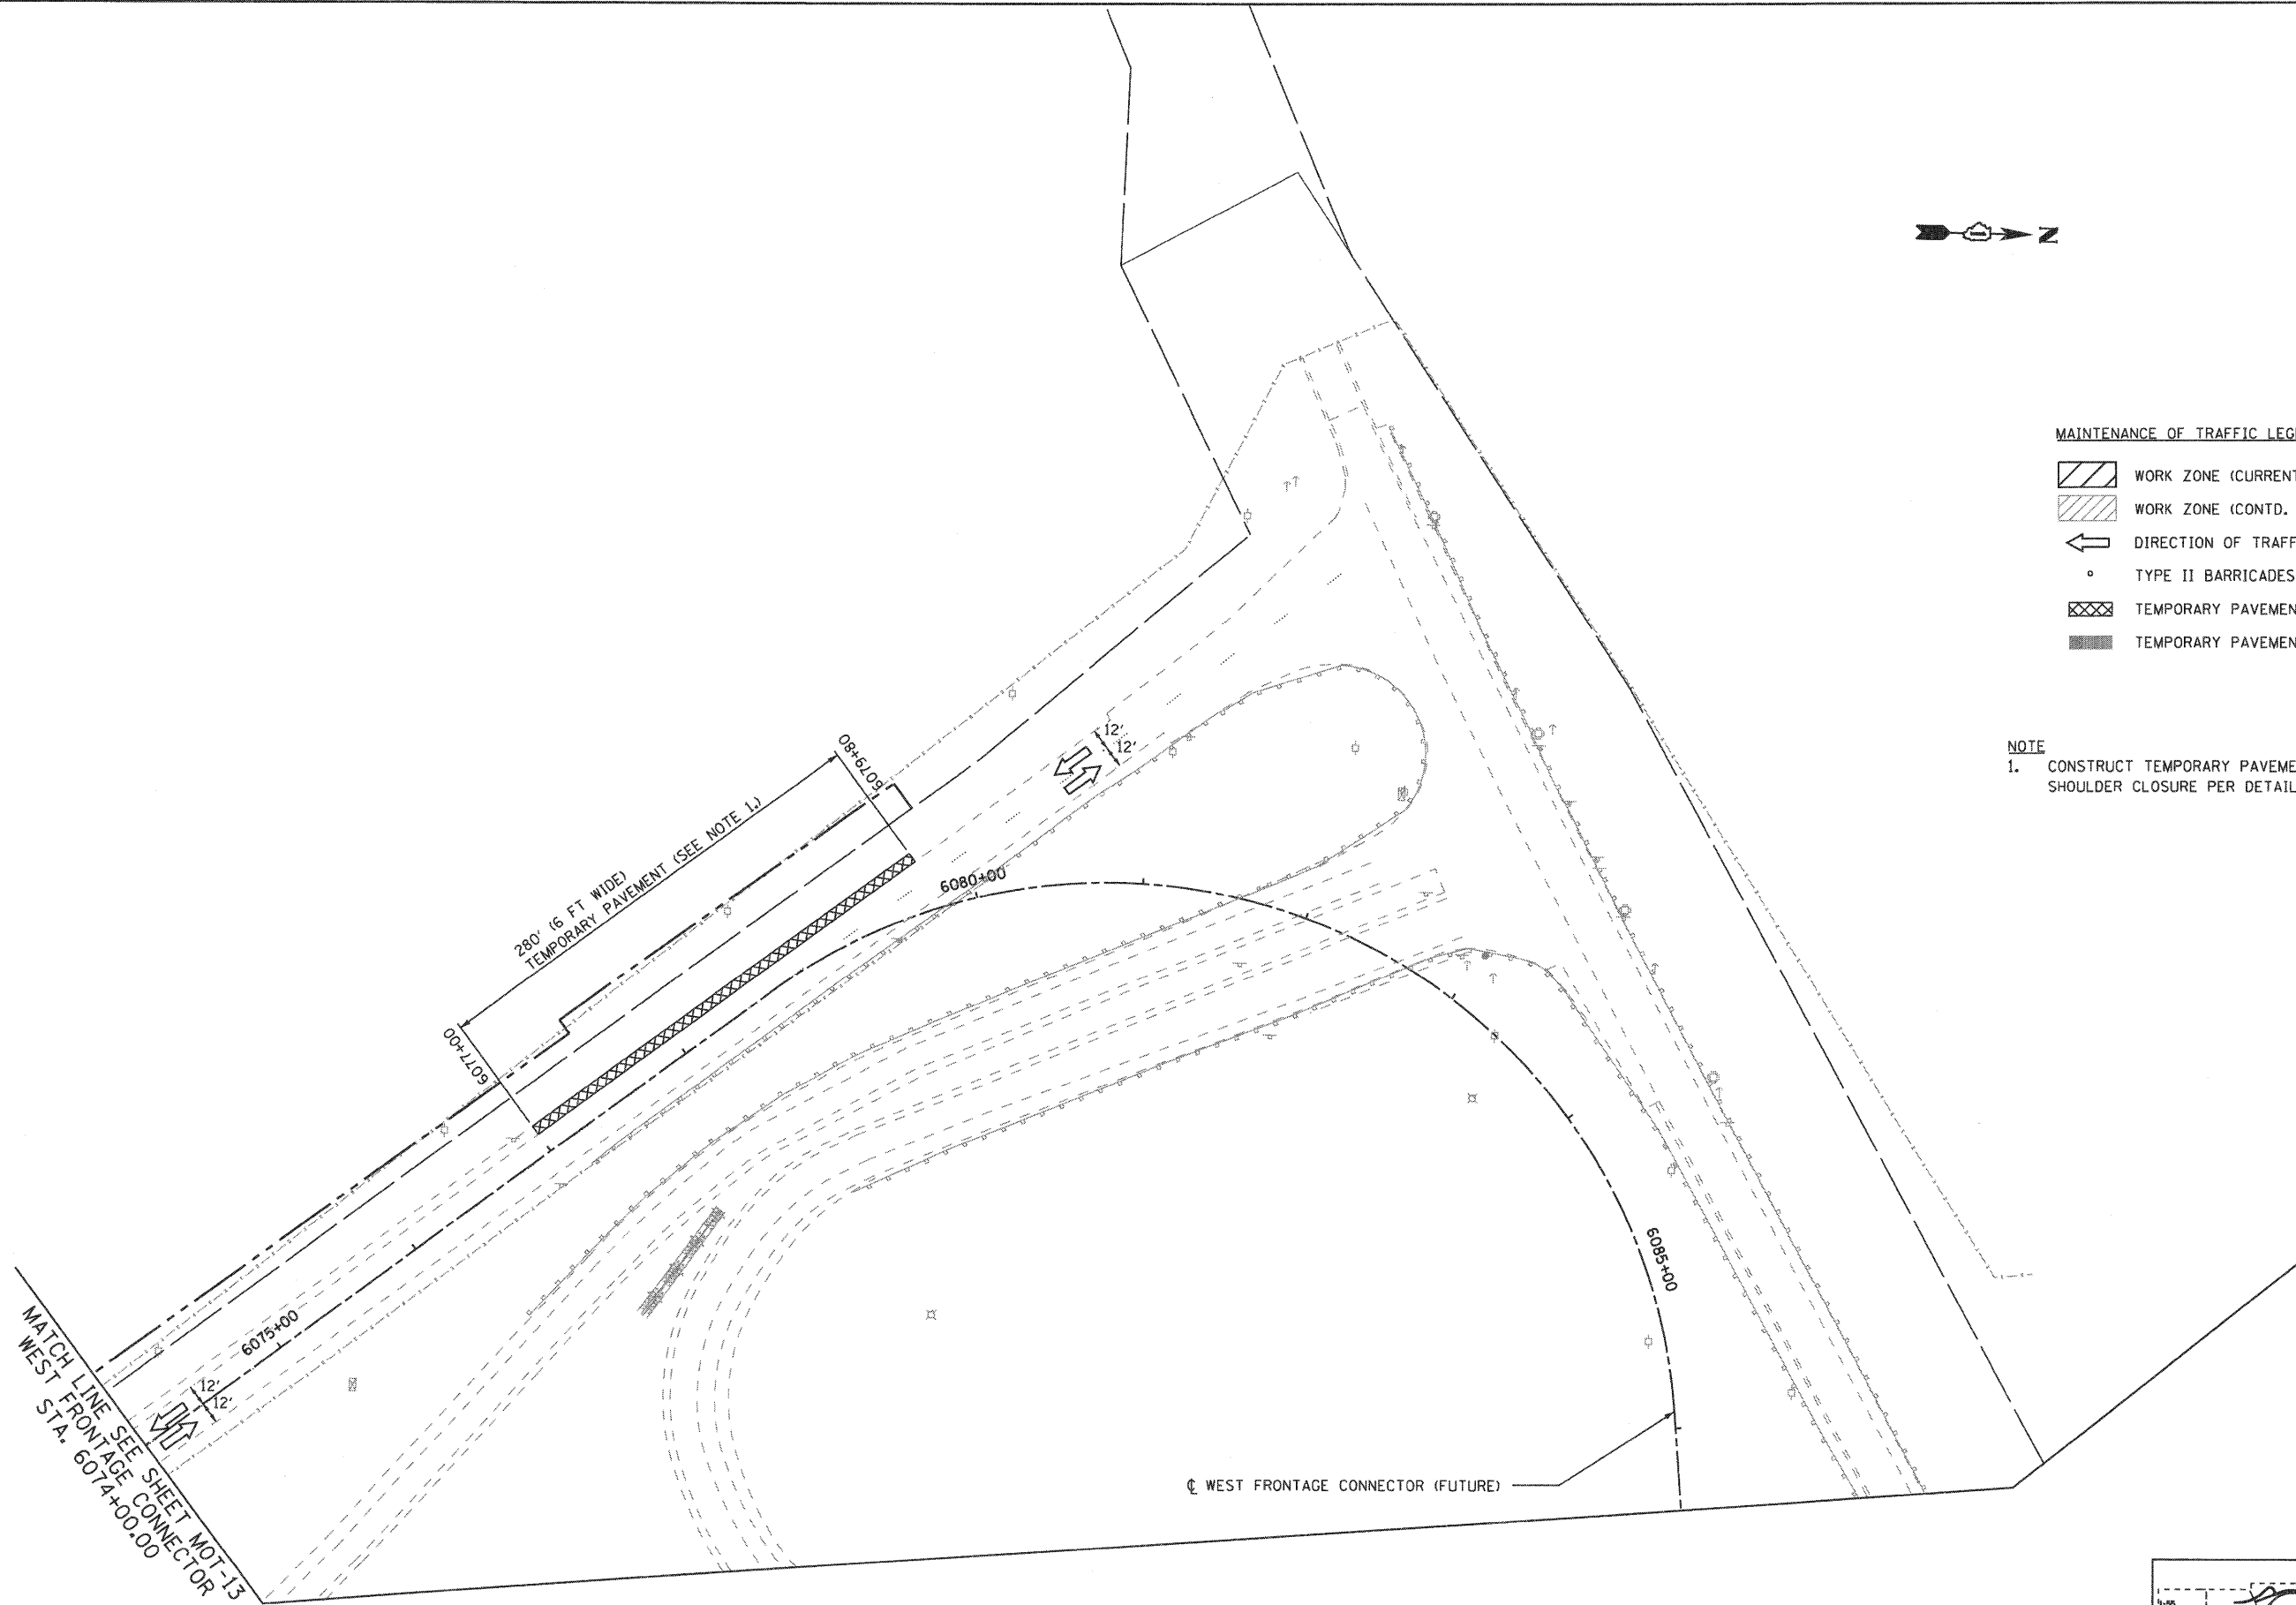

MATCH LINE - SEE SHEET MOT-13
 WEST FRONTAGE CONNECTOR

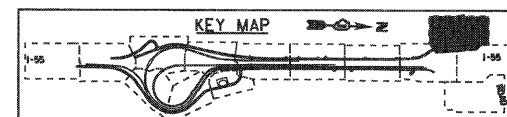

FILE NAME = ...ND160C31-SHT-STAGING112.dgn	USER NAME = gres	DESIGNED - GR	REVISED -
		DRAWN - GR	REVISED -
		CHECKED - RY	REVISED -
		DATE - 12/18/2009	REVISED -
PLOT SCALE = 1/80			
PLOT DATE = 12/16/2009			

**STATE OF ILLINOIS
 DEPARTMENT OF TRANSPORTATION**

**MAINTENANCE OF TRAFFIC
 STAGE 1**

SCALE: 1"=50' SHEET NO. 12 OF 12 SHEETS STA. TO STA.

F.A.I. RTE.	SECTION	COUNTY	TOTAL SHEETS	SHEET NO.
55	(99-1&2)-3	WILL	524	100
CONTRACT NO. 60C31				
FED. ROAD DIST. NO. 1 ILLINOIS FED. AID PROJECT				

FINAL