


 





MAINTENANCE OF TRAFFIC LEGEND

-  WORK ZONE (CURRENT STAGE)
-  WORK ZONE (CONTD. FROM PREVIOUS STAGE)
-  DIRECTION OF TRAFFIC
-  TYPE II BARRICADES (DRUMS), SPACING AS SHOWN
-  TEMPORARY PAVEMENT (INSTALLED IN CURRENT STAGE)
-  TEMPORARY PAVEMENT (INSTALLED IN PREVIOUS STAGE)



**EJM ENGINEERING, INC.**  
 411 South Wells Street Suite 800  
 Chicago, Illinois 60607

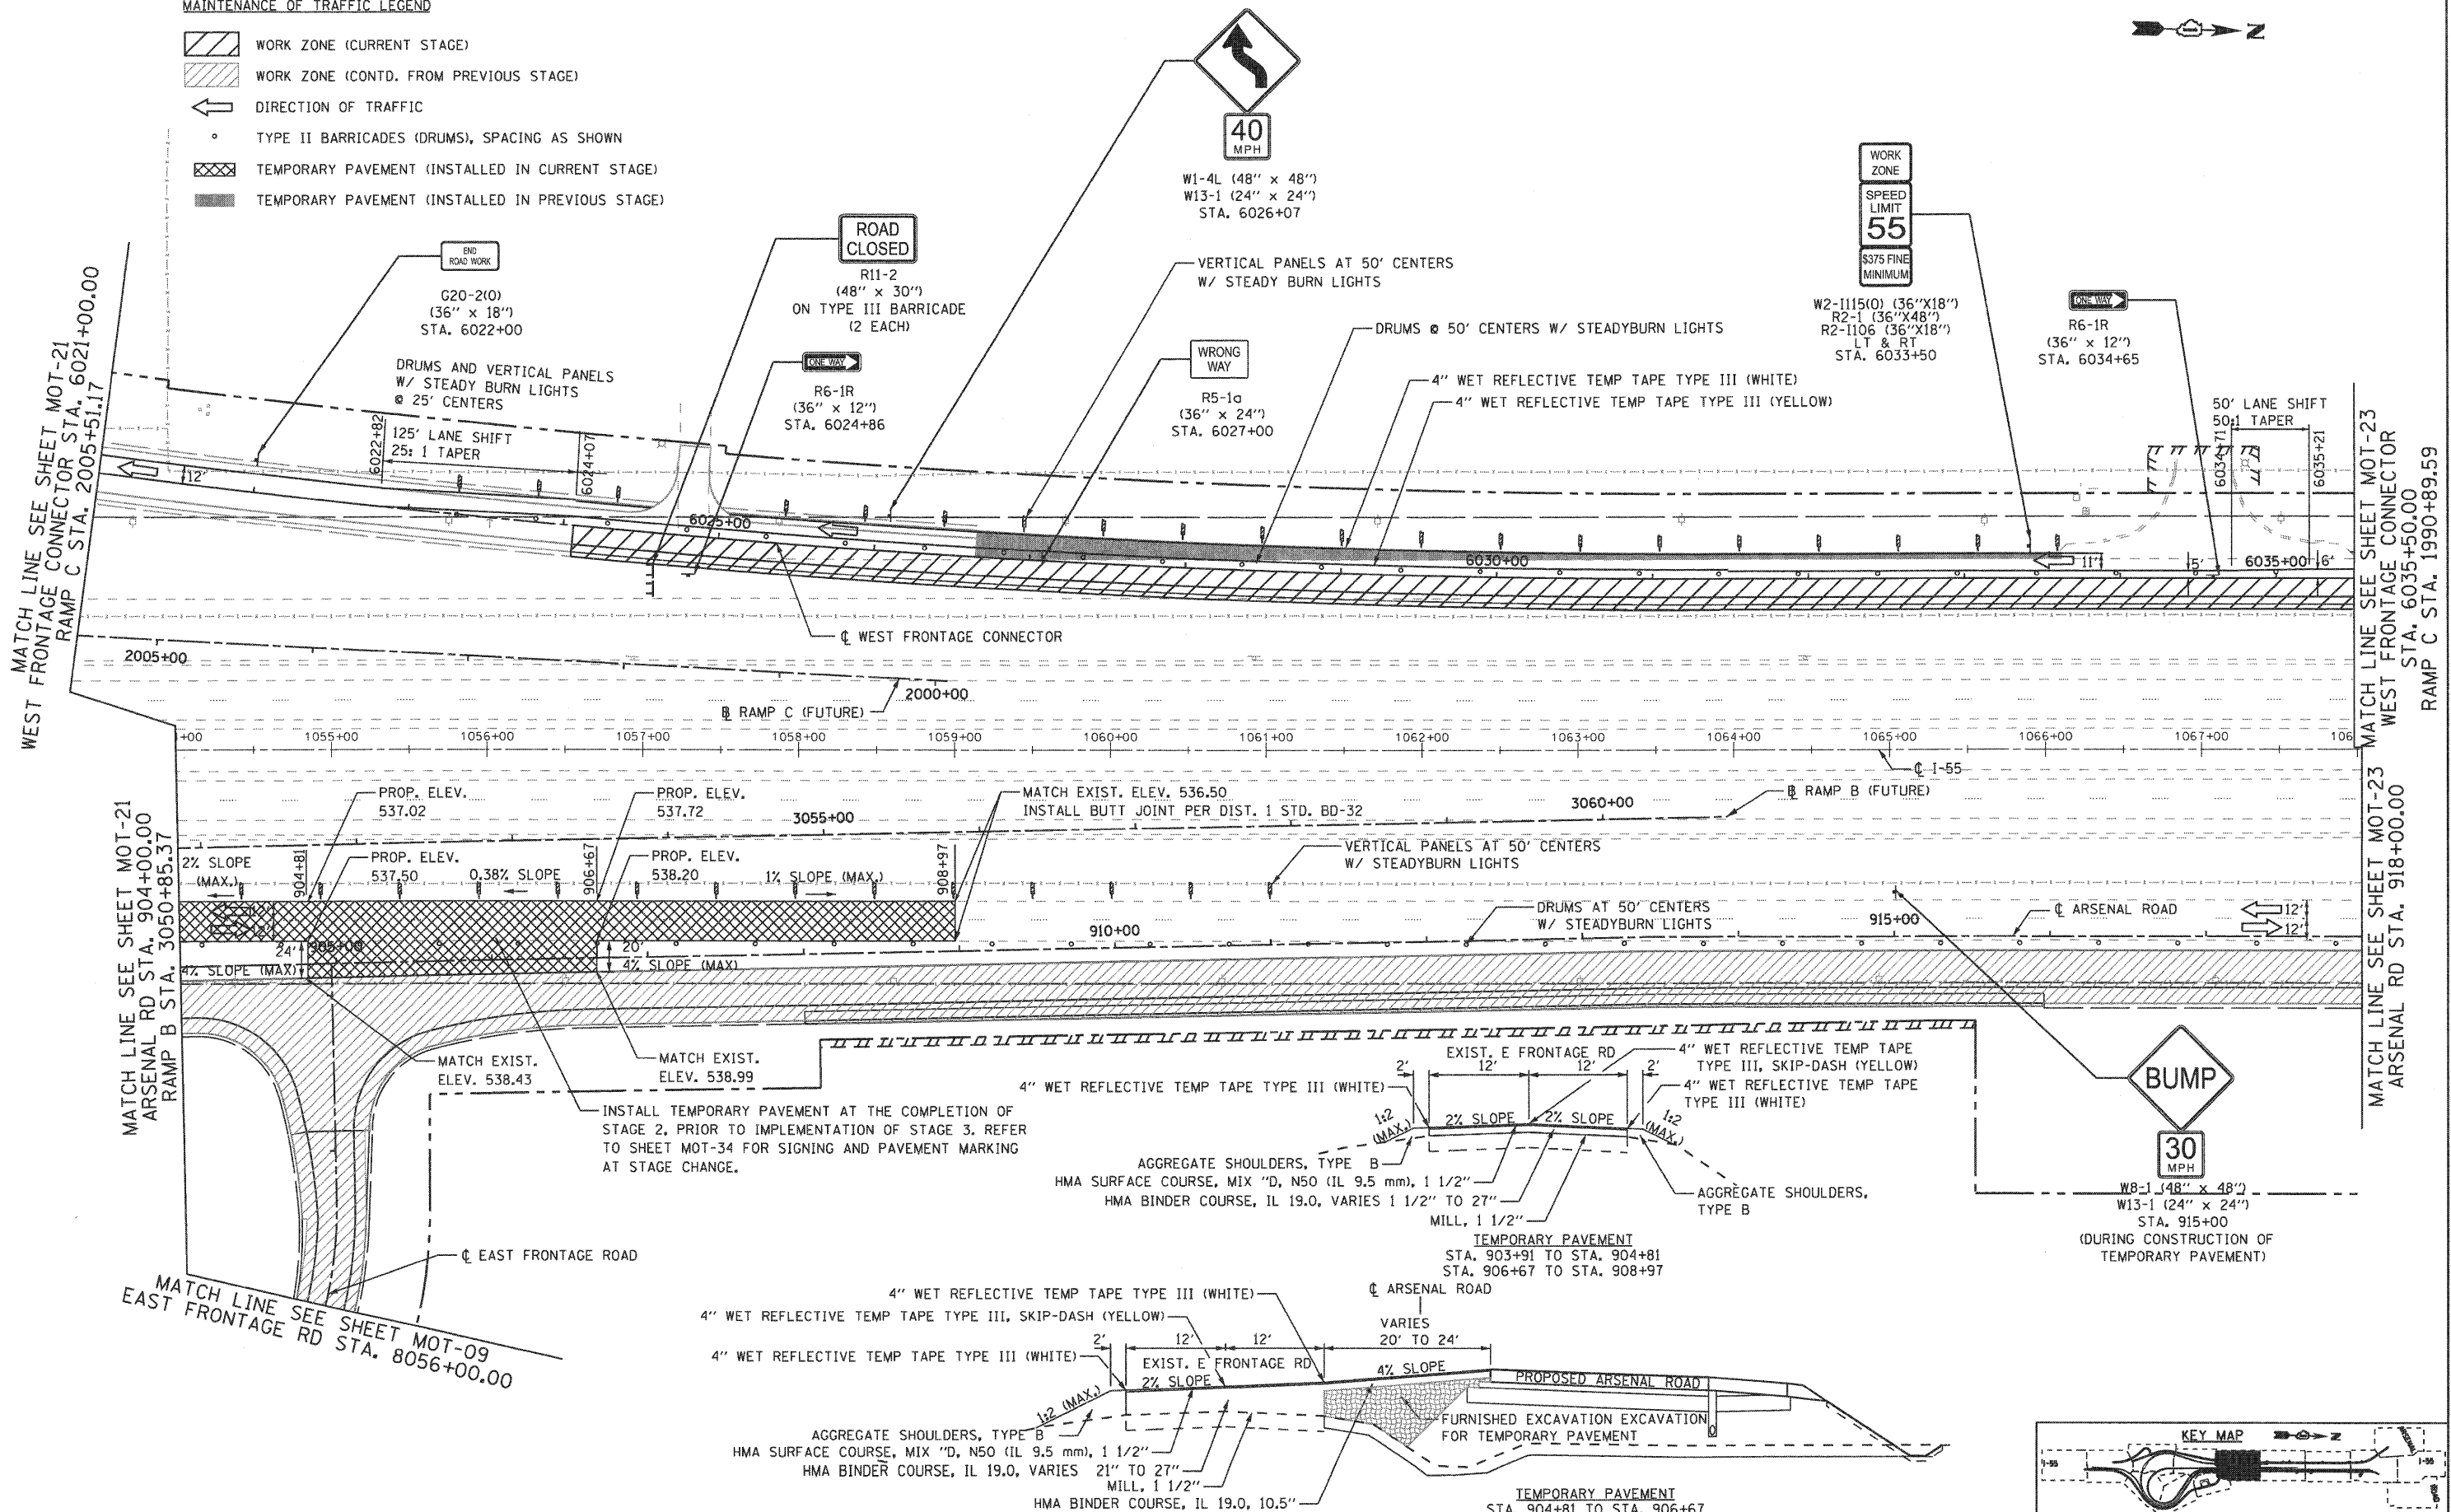
MATCH LINE SEE SHEET MOT-21  
 WEST FRONTAGE CONNECTOR STA. 6021+00.00  
 RAMP C STA. 2005+51.17

MATCH LINE SEE SHEET MOT-21  
 ARSENAL RD STA. 904+00.00  
 RAMP B STA. 3050+85.37

MATCH LINE SEE SHEET MOT-09  
 EAST FRONTAGE RD STA. 8056+00.00

MATCH LINE SEE SHEET MOT-23  
 WEST FRONTAGE CONNECTOR STA. 6035+50.00  
 RAMP C STA. 1990+89.59

MATCH LINE SEE SHEET MOT-23  
 ARSENAL RD STA. 918+00.00

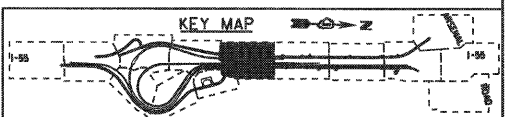

FILE NAME = ...ND160C31-SHT-STAGING208.dgn	USER NAME = gao	DESIGNED - GR	REVISED -
PLOT SCALE = 1/8"=1'		DRAWN - GR	REVISED -
PLOT DATE = 12/16/2009		CHECKED - RY	REVISED -
		DATE - 12/18/2009	REVISED -

**STATE OF ILLINOIS  
 DEPARTMENT OF TRANSPORTATION**

<b>MAINTENANCE OF TRAFFIC          STAGE 2</b>			
SCALE: 1"=50'	SHEET NO. 4 OF 8 SHEETS	STA. _____	TO STA. _____

F.A.I. RTE.	SECTION	COUNTY	TOTAL SHEETS	SHEET NO.
55	(99-1&2)-3	WILL	524	108
FED. ROAD DIST. NO. 1 (ILLINOIS) FED. AID PROJECT			CONTRACT NO. 60C31	

FINAL