

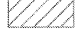



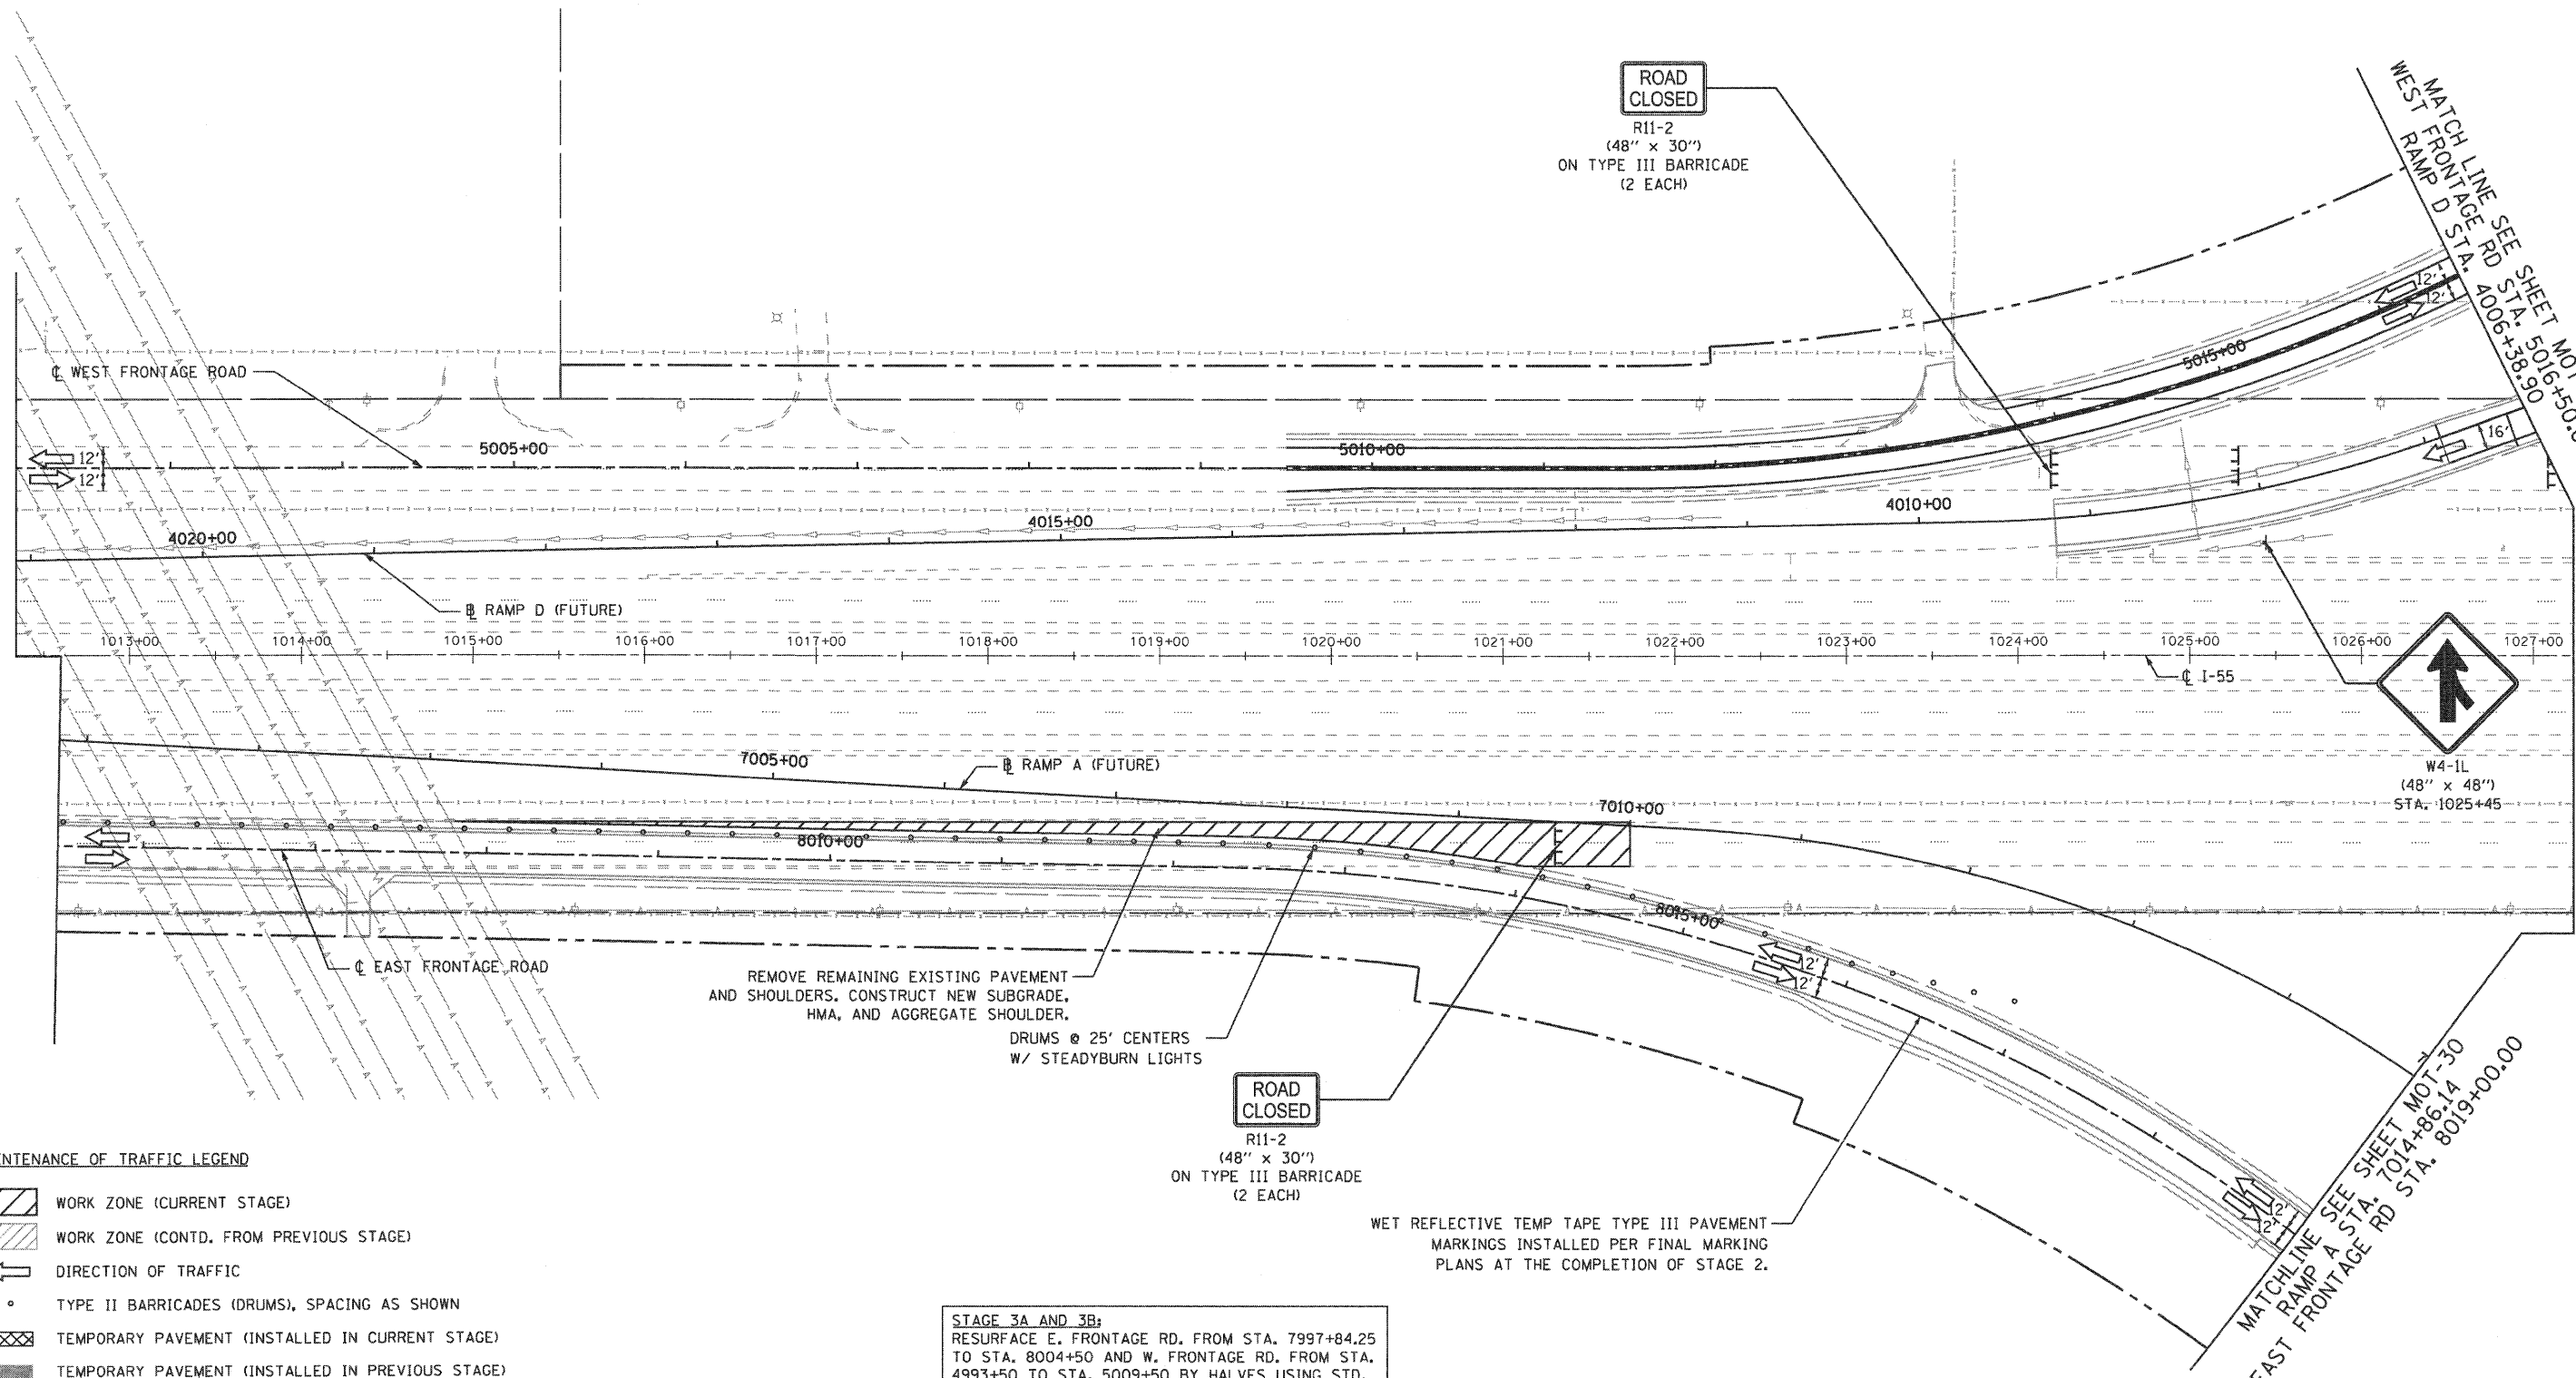





EJM ENGINEERING, INC.
 411 South Wells Street Suite 800
 Chicago, Illinois 60607

- MAINTENANCE OF TRAFFIC LEGEND**
-  WORK ZONE (CURRENT STAGE)
 -  WORK ZONE (CONTD. FROM PREVIOUS STAGE)
 -  DIRECTION OF TRAFFIC
 -  TYPE II BARRICADES (DRUMS), SPACING AS SHOWN
 -  TEMPORARY PAVEMENT (INSTALLED IN CURRENT STAGE)
 -  TEMPORARY PAVEMENT (INSTALLED IN PREVIOUS STAGE)

STAGE 3A AND 3B:
 RESURFACE E. FRONTAGE RD. FROM STA. 7997+84.25 TO STA. 8004+50 AND W. FRONTAGE RD. FROM STA. 4993+50 TO STA. 5009+50 BY HALVES USING STD. 701306-02..

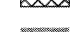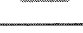

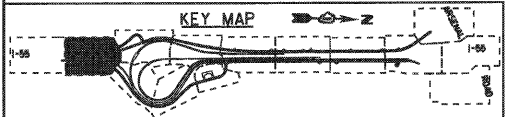FILE NAME = ...ND160C31-SHT-STAGING3B2.dgn	USER NAME = gpra1	DESIGNED - GR	REVISED -
	PLOT SCALE = 1/8"=1'	DRAWN - GR	REVISED -
	PLOT DATE = 12/16/2009	CHECKED - RY	REVISED -
		DATE - 12/18/2009	REVISED -

**STATE OF ILLINOIS
 DEPARTMENT OF TRANSPORTATION**

**MAINTENANCE OF TRAFFIC
 STAGE 3**

SCALE: 1"=50' SHEET NO. 1 OF 10 SHEETS STA. TO STA.

F.A.1 RTE.	SECTION	COUNTY	TOTAL SHEETS	SHEET NO.
55	(99-1&2)-3	WILL	524	115
FED. ROAD DIST. NO. 1 [ILLINOIS] FED. AID PROJECT			CONTRACT NO. 60C31	

FINAL