
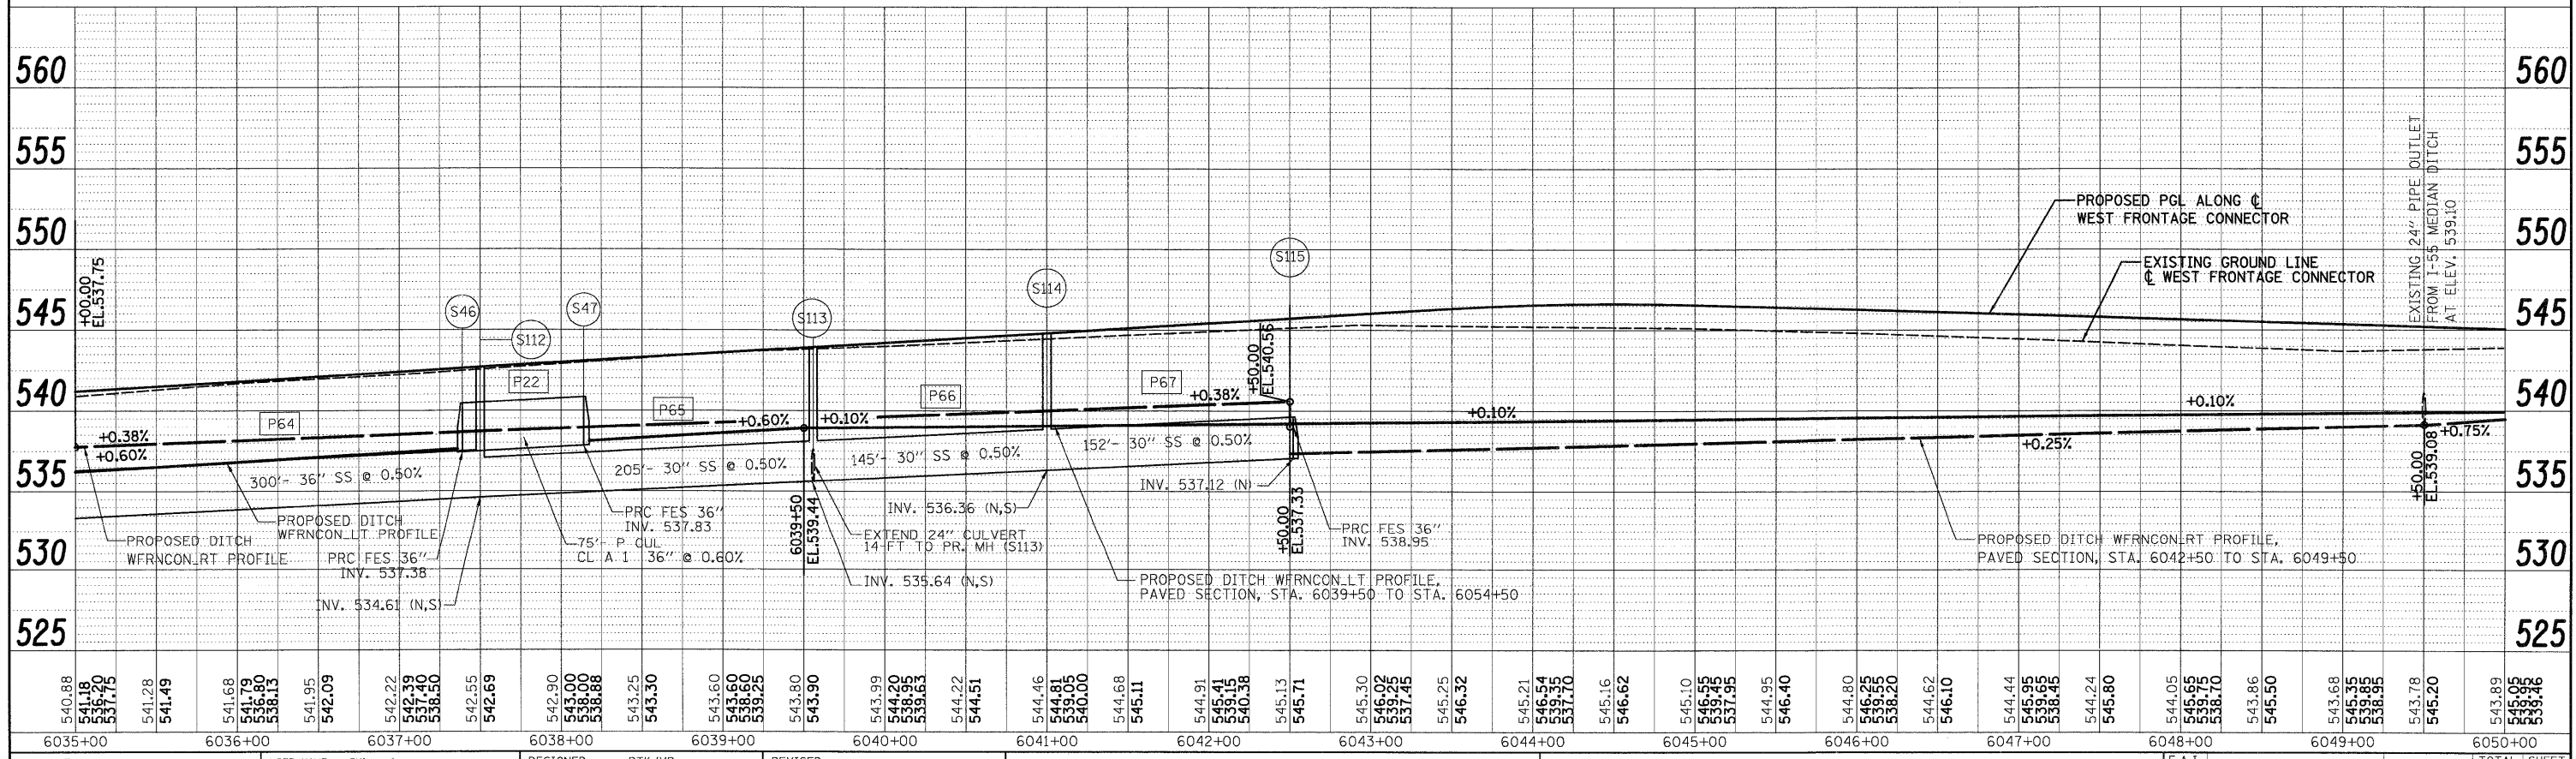


PLAN	REVISIONS	BY	DATE
NO.	NO.		
NO.	NO.		
NO.	NO.		
NO.	NO.		

PROFILE	REVISIONS	BY	DATE
NO.	NO.		
NO.	NO.		
NO.	NO.		
NO.	NO.		

300 W. ADAMS ST.
CHICAGO, IL 60606
SINGH & ASSOCIATES, INC.
TEL: (312) 629-0240
FAX: (312) 629-8449
CONSULTING ENGINEERS

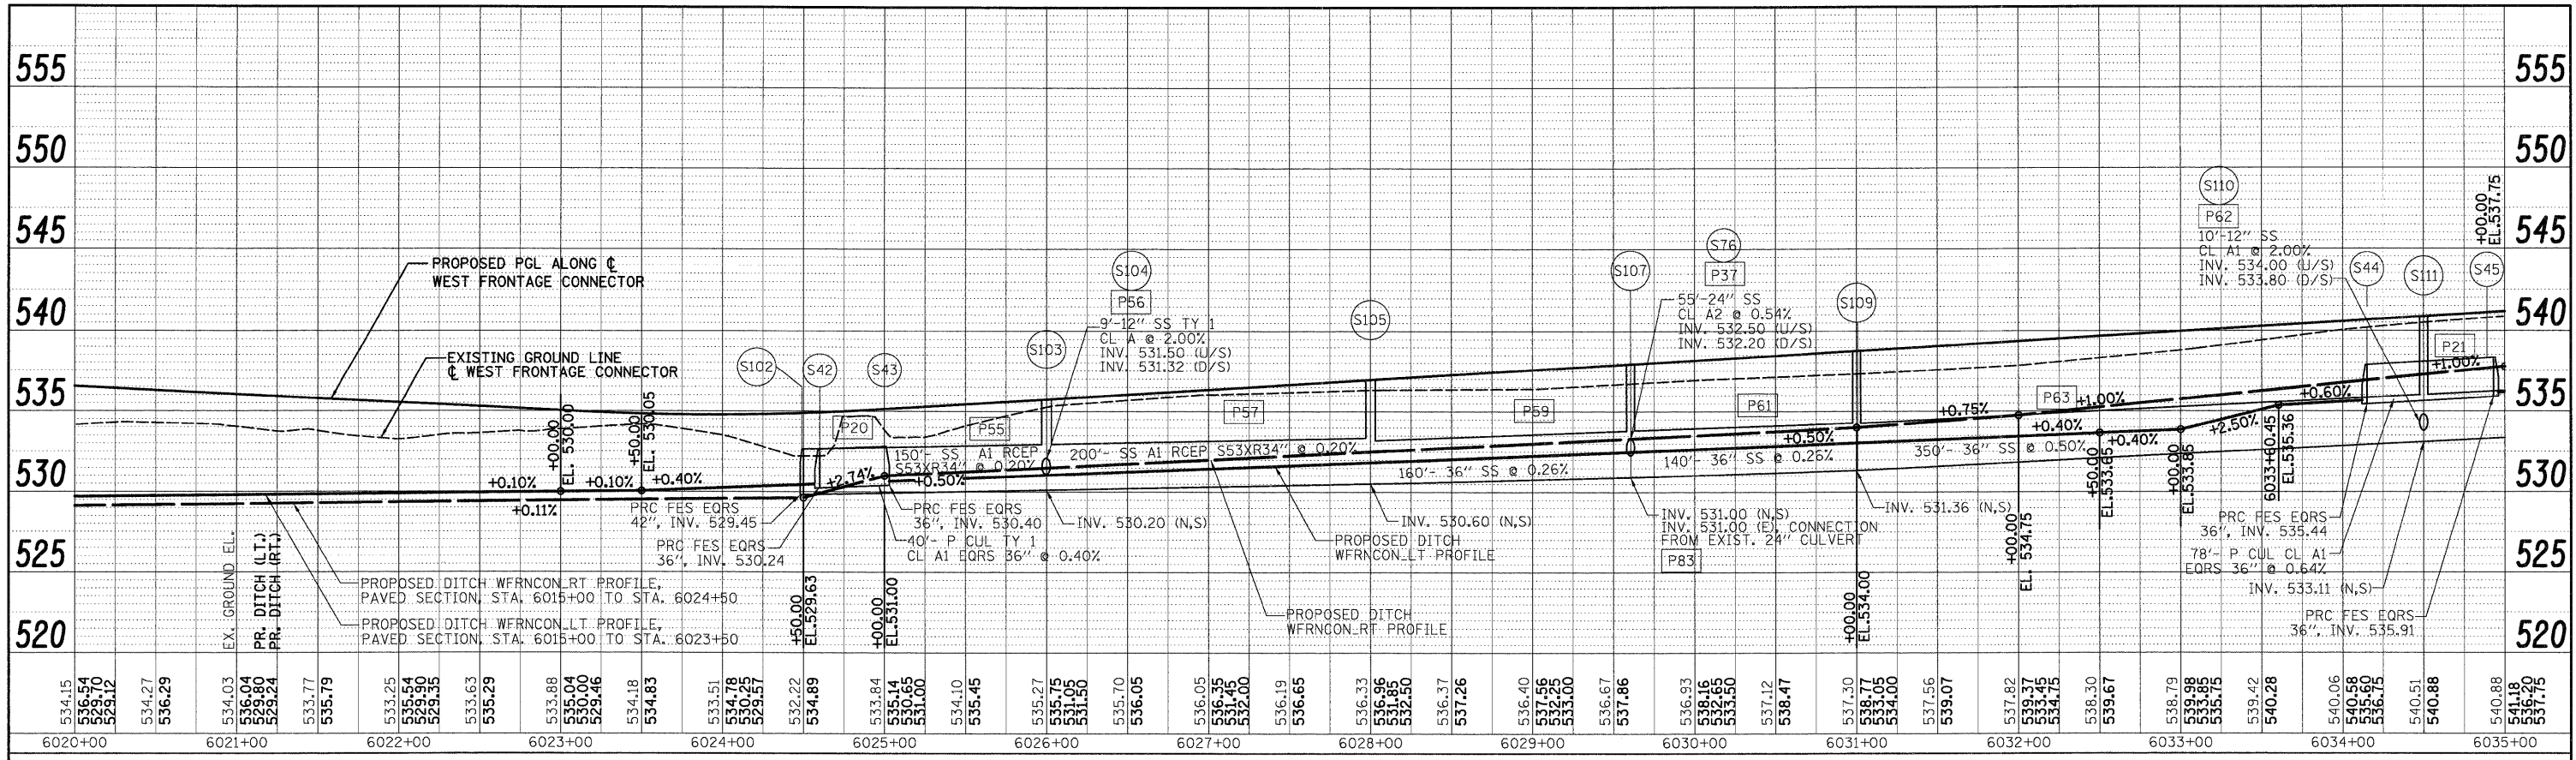

FILE NAME = D:\160C31-SHT-DRAIN\PROF\ILE05.dgn
USER NAME = TK1uegel
PLOT SCALE = 1:50
PLOT DATE = 12/11/2009

DESIGNED -	PTK/VP	REVISED -	-
DRAWN -	PTK/VP	REVISED -	-
CHECKED -	CL	REVISED -	-
DATE -	12/18/09	REVISED -	-

**STATE OF ILLINOIS
DEPARTMENT OF TRANSPORTATION**

WEST FRONTAGE CONNECTOR DRAINAGE PROFILE

SCALE: 1"=50' H, 1"=5' V SHEET NO. 5 OF 18 SHEETS STA. TO STA.

F.A.I. RTE.	SECTION	COUNTY	TOTAL SHEETS	SHEET NO.
55	(99-18.2)AC-3	WILL	524	170
FED. ROAD DIST. NO. 1			ILLINOIS FED. AID PROJECT	
CONTRACT NO. 60C31			SHEET NO. 170	

FINAL