
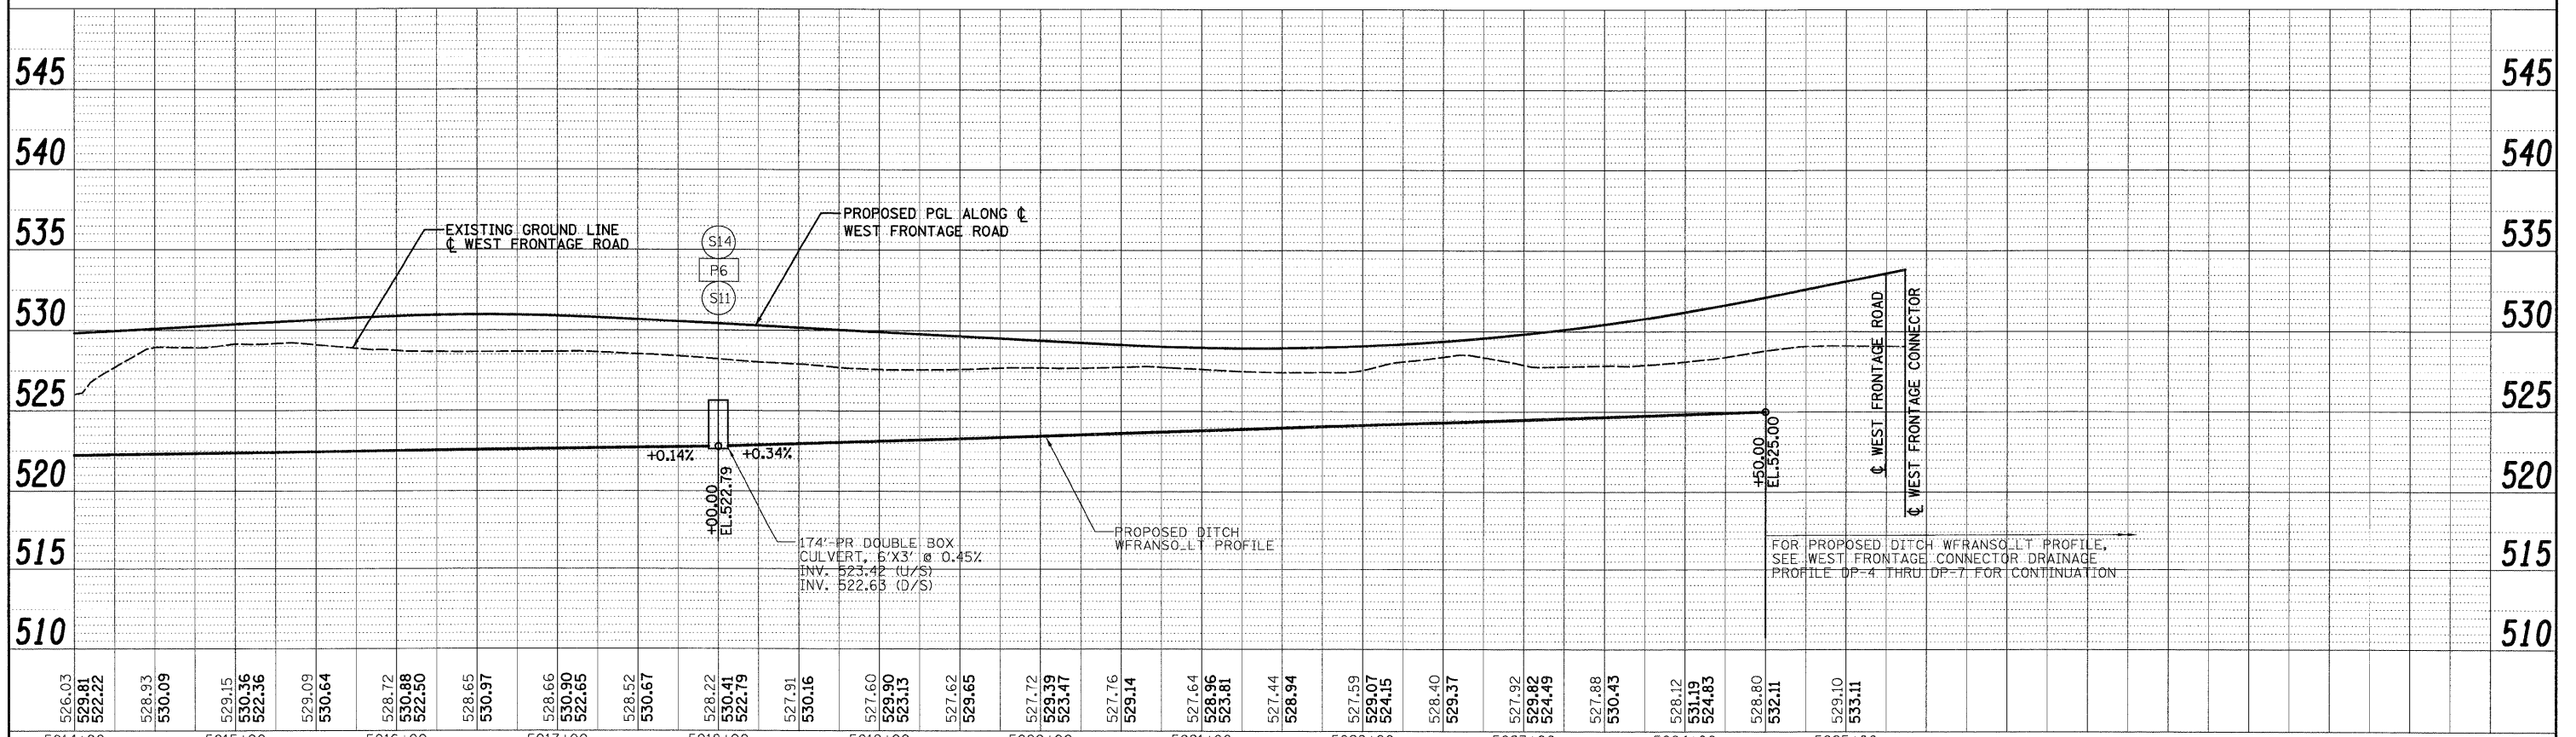


PLAN
 CHECKED BY: _____
 PLOTTED BY: _____
 ALIGNMENT CHECKED BY: _____
 DRAINAGE CHECKED BY: _____
 ROAD FILE NAME: _____

PROFILE
 CHECKED BY: _____
 PLOTTED BY: _____
 GRADES CHECKED BY: _____
 ELEV. NOTED BY: _____
 NO. OF STAKEOUTS: _____

300 W. ADAMS ST.
 CHICAGO, IL 60606
 TEL: (312) 629-0240
 SINGH & ASSOCIATES, INC.
 CONSULTING ENGINEERS
 FAX: (312) 629-8449

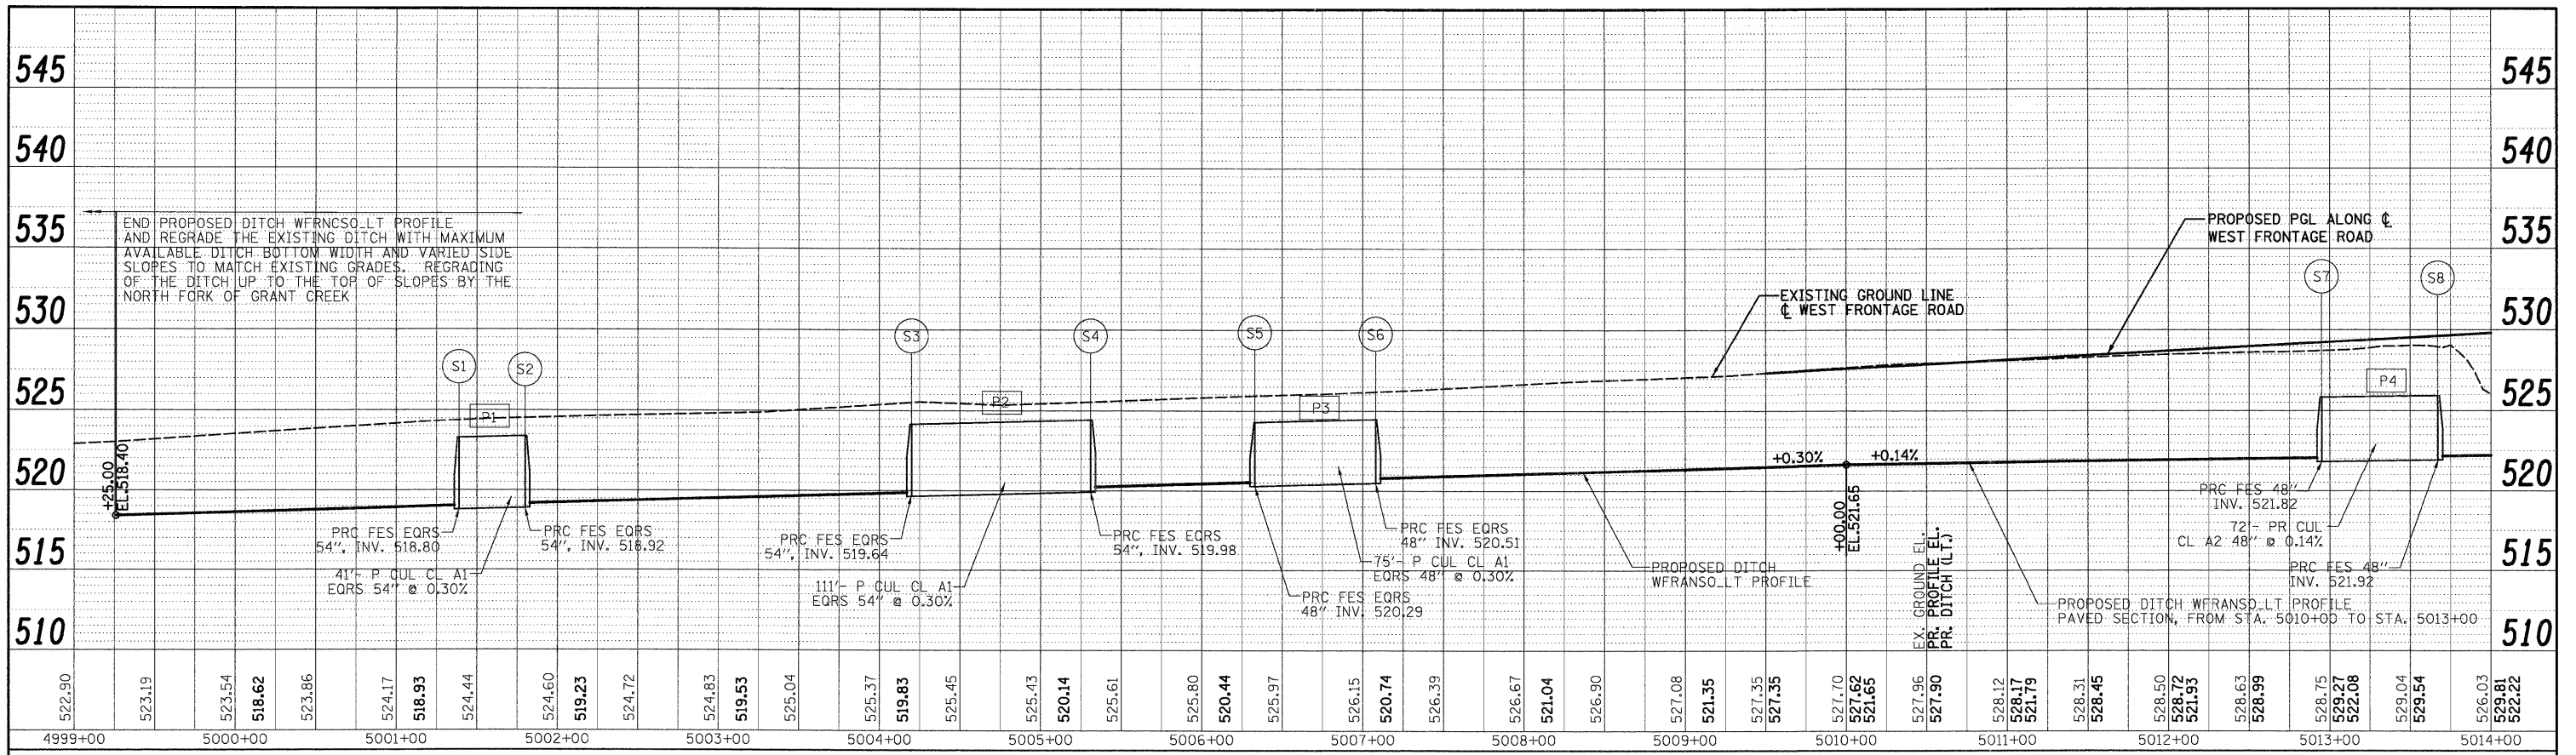

FILE NAME = D:\62031-SHT-DRAIN\PROFILE02B.dgn	USER NAME = TK1\jege1	DESIGNED - PTK/VP	REVISED -	STATE OF ILLINOIS DEPARTMENT OF TRANSPORTATION WEST FRONTAGE ROAD DRAINAGE PROFILE SCALE: 1"=50' H; 1"=5' V SHEET NO. 8 OF 18 SHEETS STA. TO STA.	F.A.I. RTE. 55	SECTION (99-1&2)AC-3	COUNTY WILL	TOTAL SHEETS 524	SHEET NO. 173
PLOT SCALE = 1:50	CHECKED - CL	DATE 12/18/09	REVISED -		CONTRACT NO. 60C31		ILLINOIS FED. AID PROJECT		
PLOT DATE = 12/11/2009	DATE 12/18/09	REVISED -	REVISED -						

FINAL