
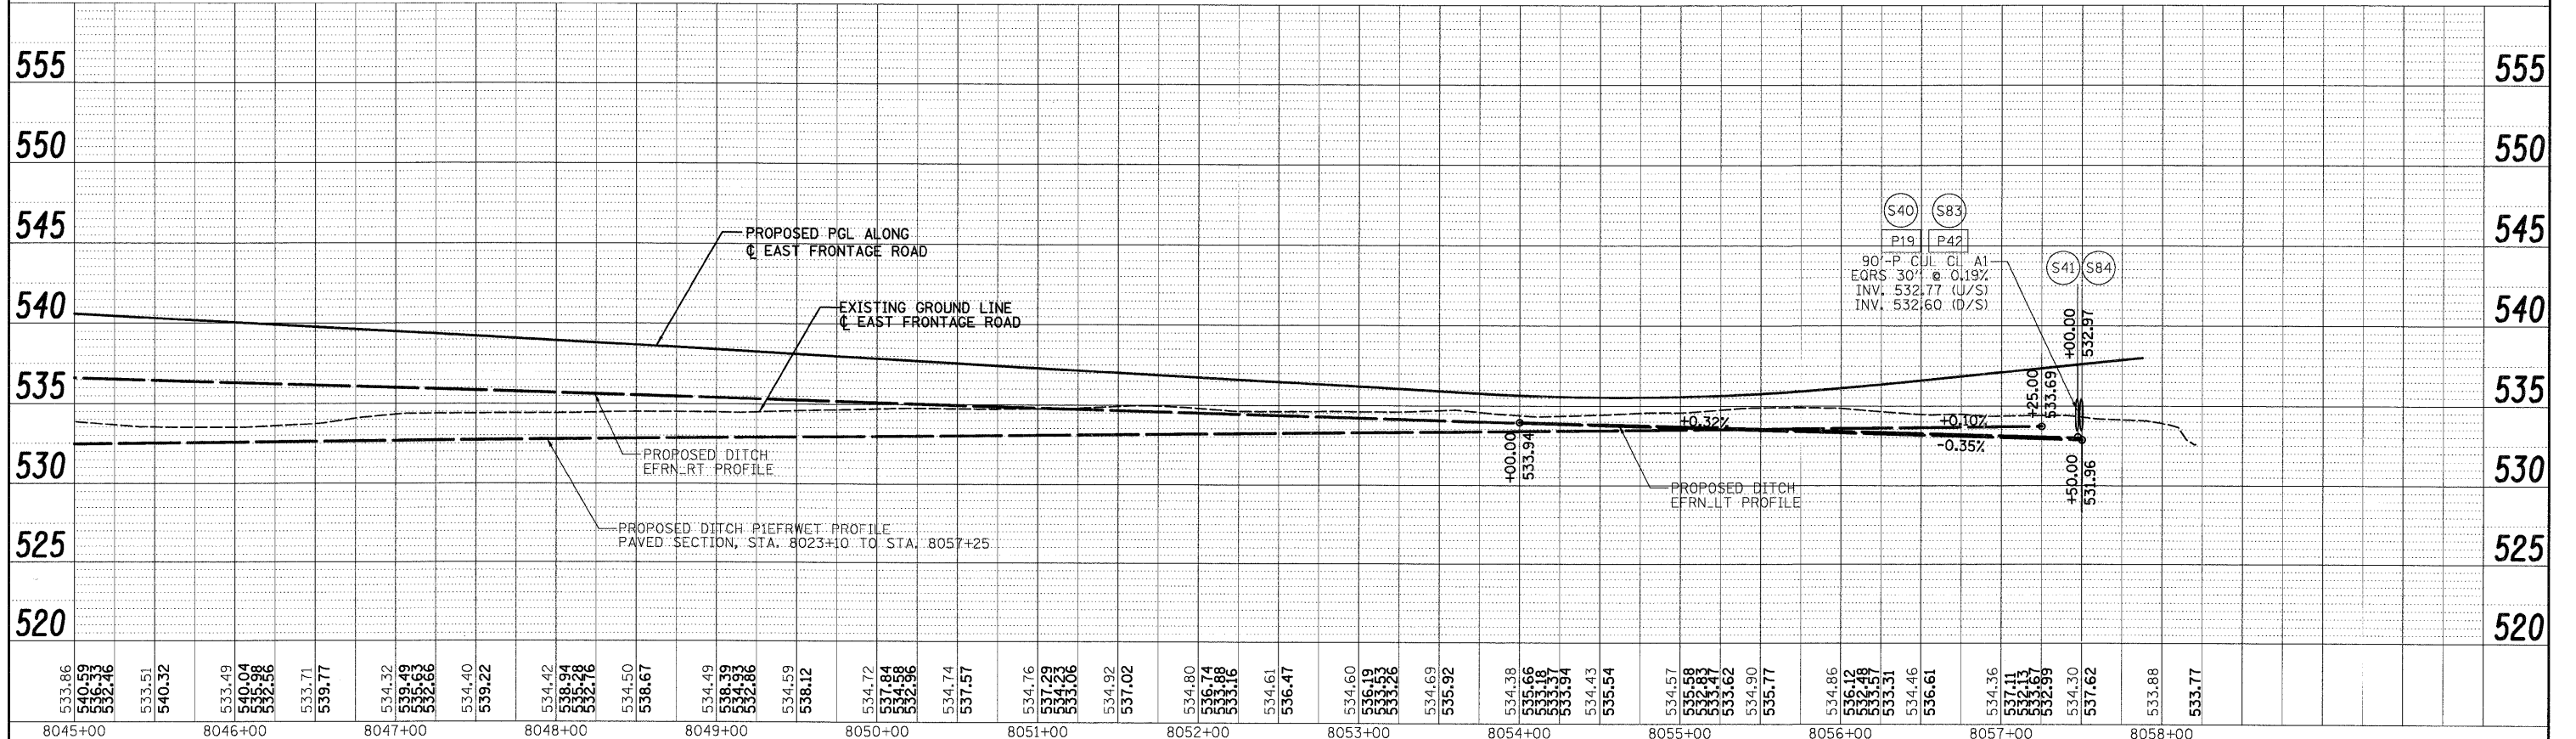


PLAN	REVIEWED	BY	DATE
	PLOTTED		
	GRADES CHECKED		
	ALIGNMENT CHECKED		
	NOTE BOOK		
	NO. _____		
	PAID FILE NAME		

PROFILE	REVIEWED	BY	DATE
	PLOTTED		
	GRADES CHECKED		
	ALIGNMENT CHECKED		
	NOTE BOOK		
	NO. _____		
	PAID FILE NAME		

300 W. ADAMS ST.  
CHICAGO, IL 60606  
TEL: (312) 629-0240  
SINGH & ASSOCIATES, INC.  
CONSULTING ENGINEERS  
FAX: (312) 629-8449

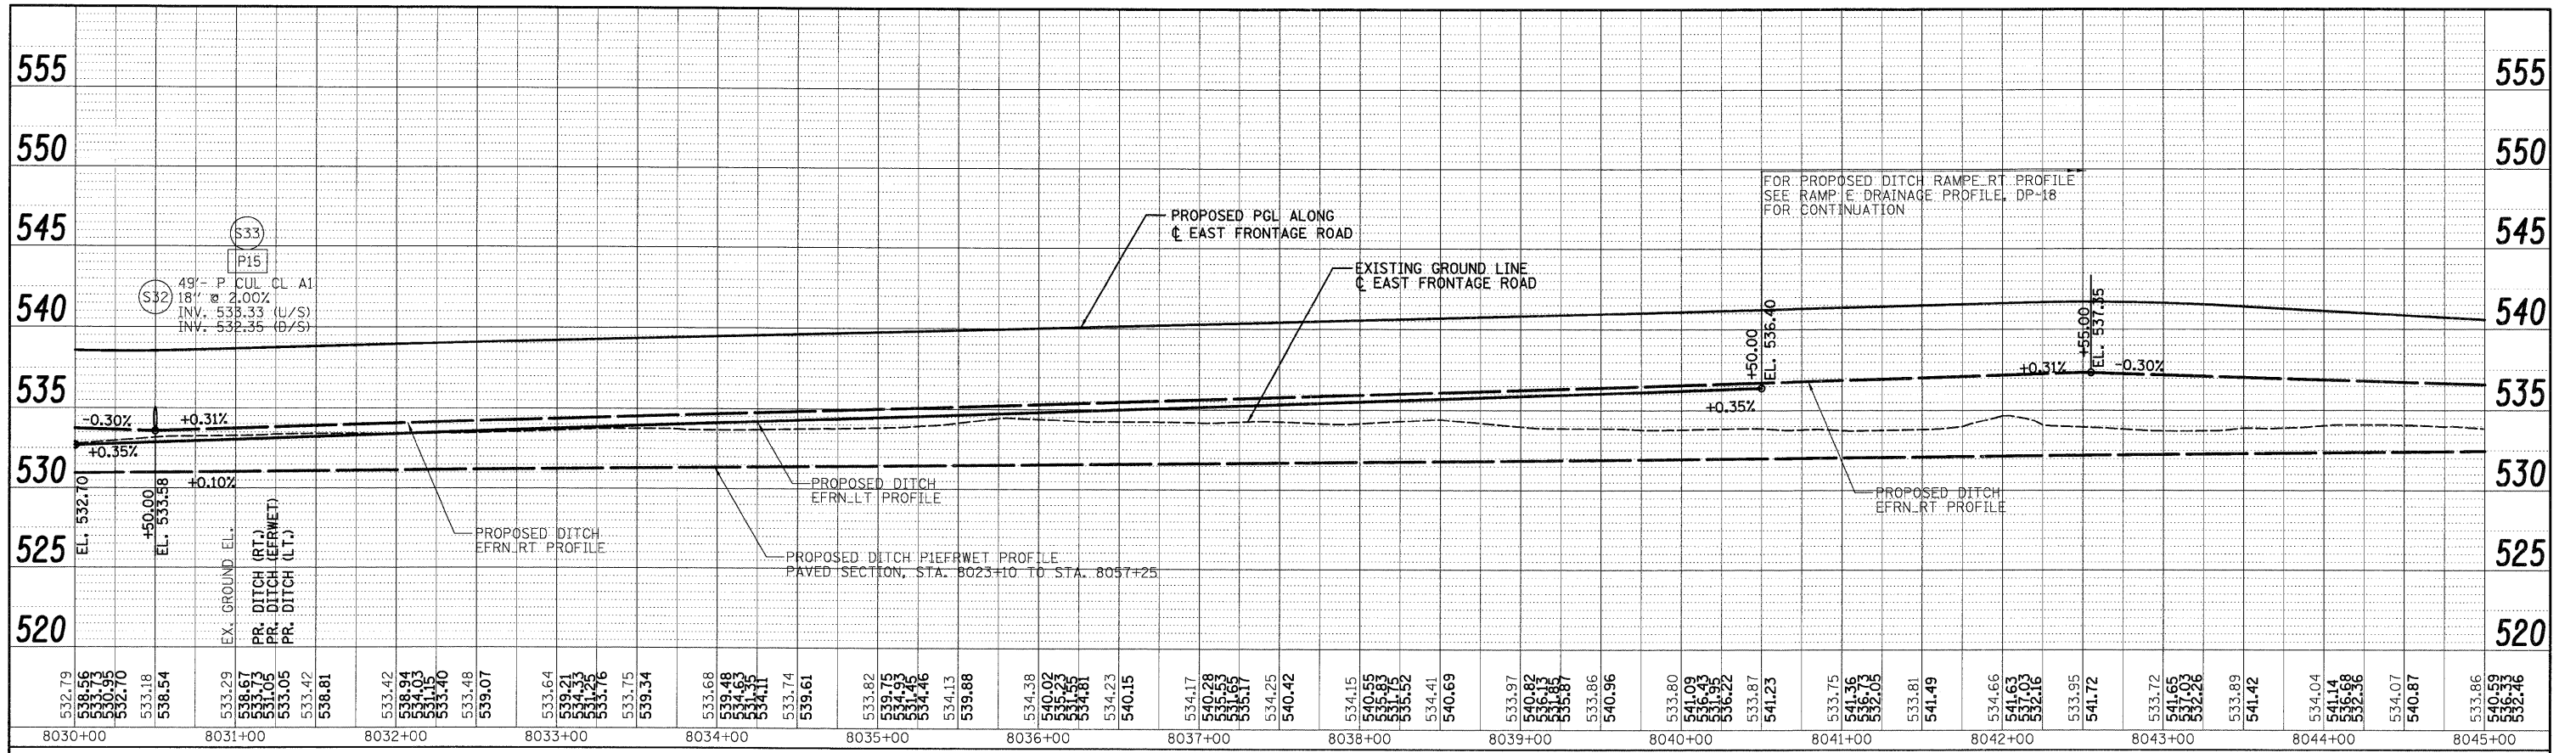

FILE NAME = D:\62031-SHT-DRAINPROFILE1E10.dgn  
USER NAME = TKluegel  
PLOT SCALE = 1:50  
PLOT DATE = 12/11/2009

DESIGNED -	PTK/VP	REVISED -	
DRAWN -	PTK/VP	REVISED -	
CHECKED -	CL	REVISED -	
DATE -	12/18/09	REVISED -	

**STATE OF ILLINOIS  
DEPARTMENT OF TRANSPORTATION**

**EAST FRONTAGE ROAD DRAINAGE PROFILE**

SCALE: 1"=50'H; 1"=5'V SHEET NO. 10 OF 18 SHEETS STA. TO STA.

F.A.I. RTE.	SECTION	COUNTY	TOTAL SHEETS	SHEET NO.
55	(99-1&2)AC-3	WILL	524	175
CONTRACT NO. 60C31				
FED. ROAD DIST. NO. 1 ILLINOIS FED. AID PROJECT				

**FINAL**