



NOTES:
 1. FOR PLACEMENT OF RAISED REFLECTIVE PAVEMENT MARKERS, SPACING AND COLOR, SEE STANDARD TC-12.

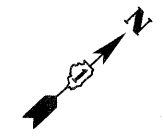

APPROXIMATE AREA OF BEDROCK
 SEE CROSS SECTIONS FOR LIMITS

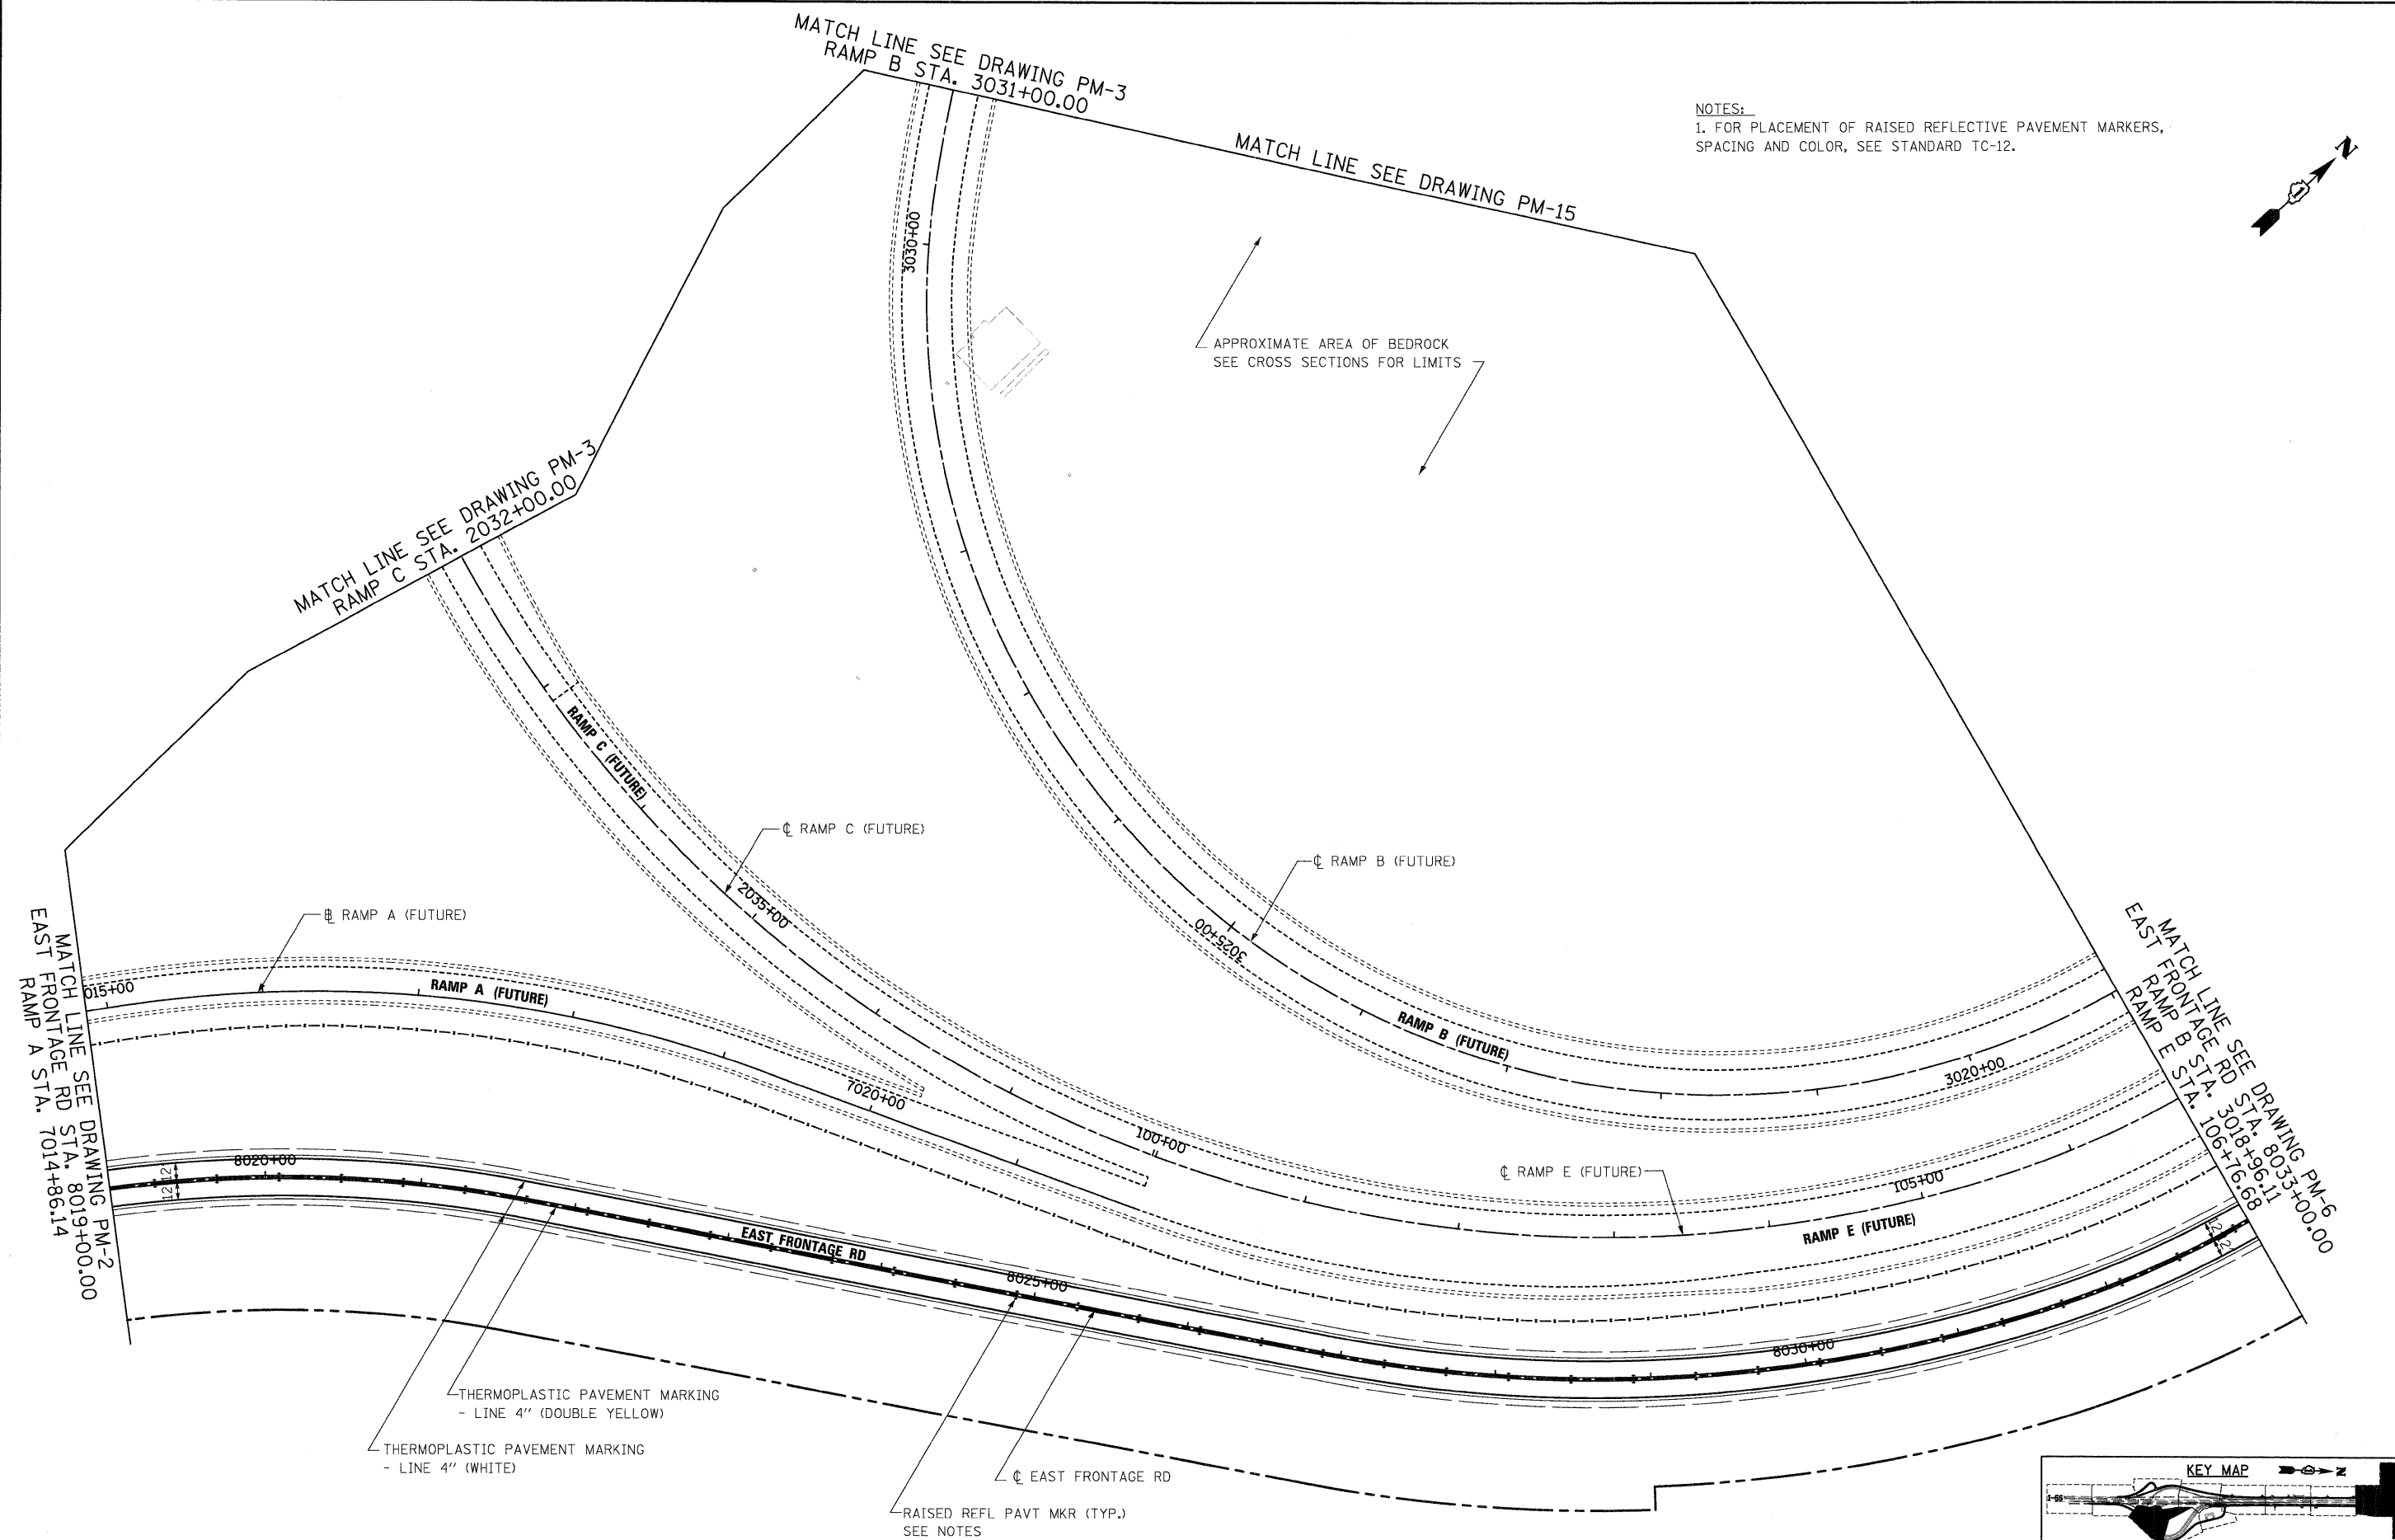

THERMOPLASTIC PAVEMENT MARKING
 - LINE 4" (DOUBLE YELLOW)
 THERMOPLASTIC PAVEMENT MARKING
 - LINE 4" (WHITE)
 RAISED REFL PAVT MKR (TYP.)
 SEE NOTES

McDonough Associates Inc.
 Engineers / Architects
 130 East Randolph Street, Chicago, Illinois 60601

FILE NAME = 0160C31-5HT-PMK04.dgn	USER NAME = TKLuegel	DESIGNED - MJT	REVISED -
PLOT SCALE = 1:50		DRAWN - MJT	REVISED -
PLOT DATE = 12/11/2009		CHECKED - DLT	REVISED -
		DATE - 12/18/09	REVISED -

STATE OF ILLINOIS
 DEPARTMENT OF TRANSPORTATION

PAVEMENT MARKING PLAN

SCALE: 1"=50' SHEET NO. 4 OF 15 SHEETS STA. TO STA.

F.A.I. RTE.	SECTION	COUNTY	TOTAL SHEETS	SHEET NO.
55	(99-1&2)AC-3	WILL	524	253
CONTRACT NO. 60C31				
FED. ROAD DIST. NO. 1 ILLINOIS FED. AID PROJECT				

FINAL