




MATCH LINE SEE DRAWING PM-15

MATCH LINE SEE DRAWING PM-5
 RAMP B STA. 3005+00.00
 RAMP E STA. 121+62.15


MATCH LINE SEE DRAWING PM-4
 EAST FRONTAGE RD STA. 8033+00.00
 RAMP B STA. 3018+96.11
 RAMP E STA. 106+76.68

MATCH LINE SEE DRAWING PM-7
 EAST FRONTAGE RD STA. 8047+00.00

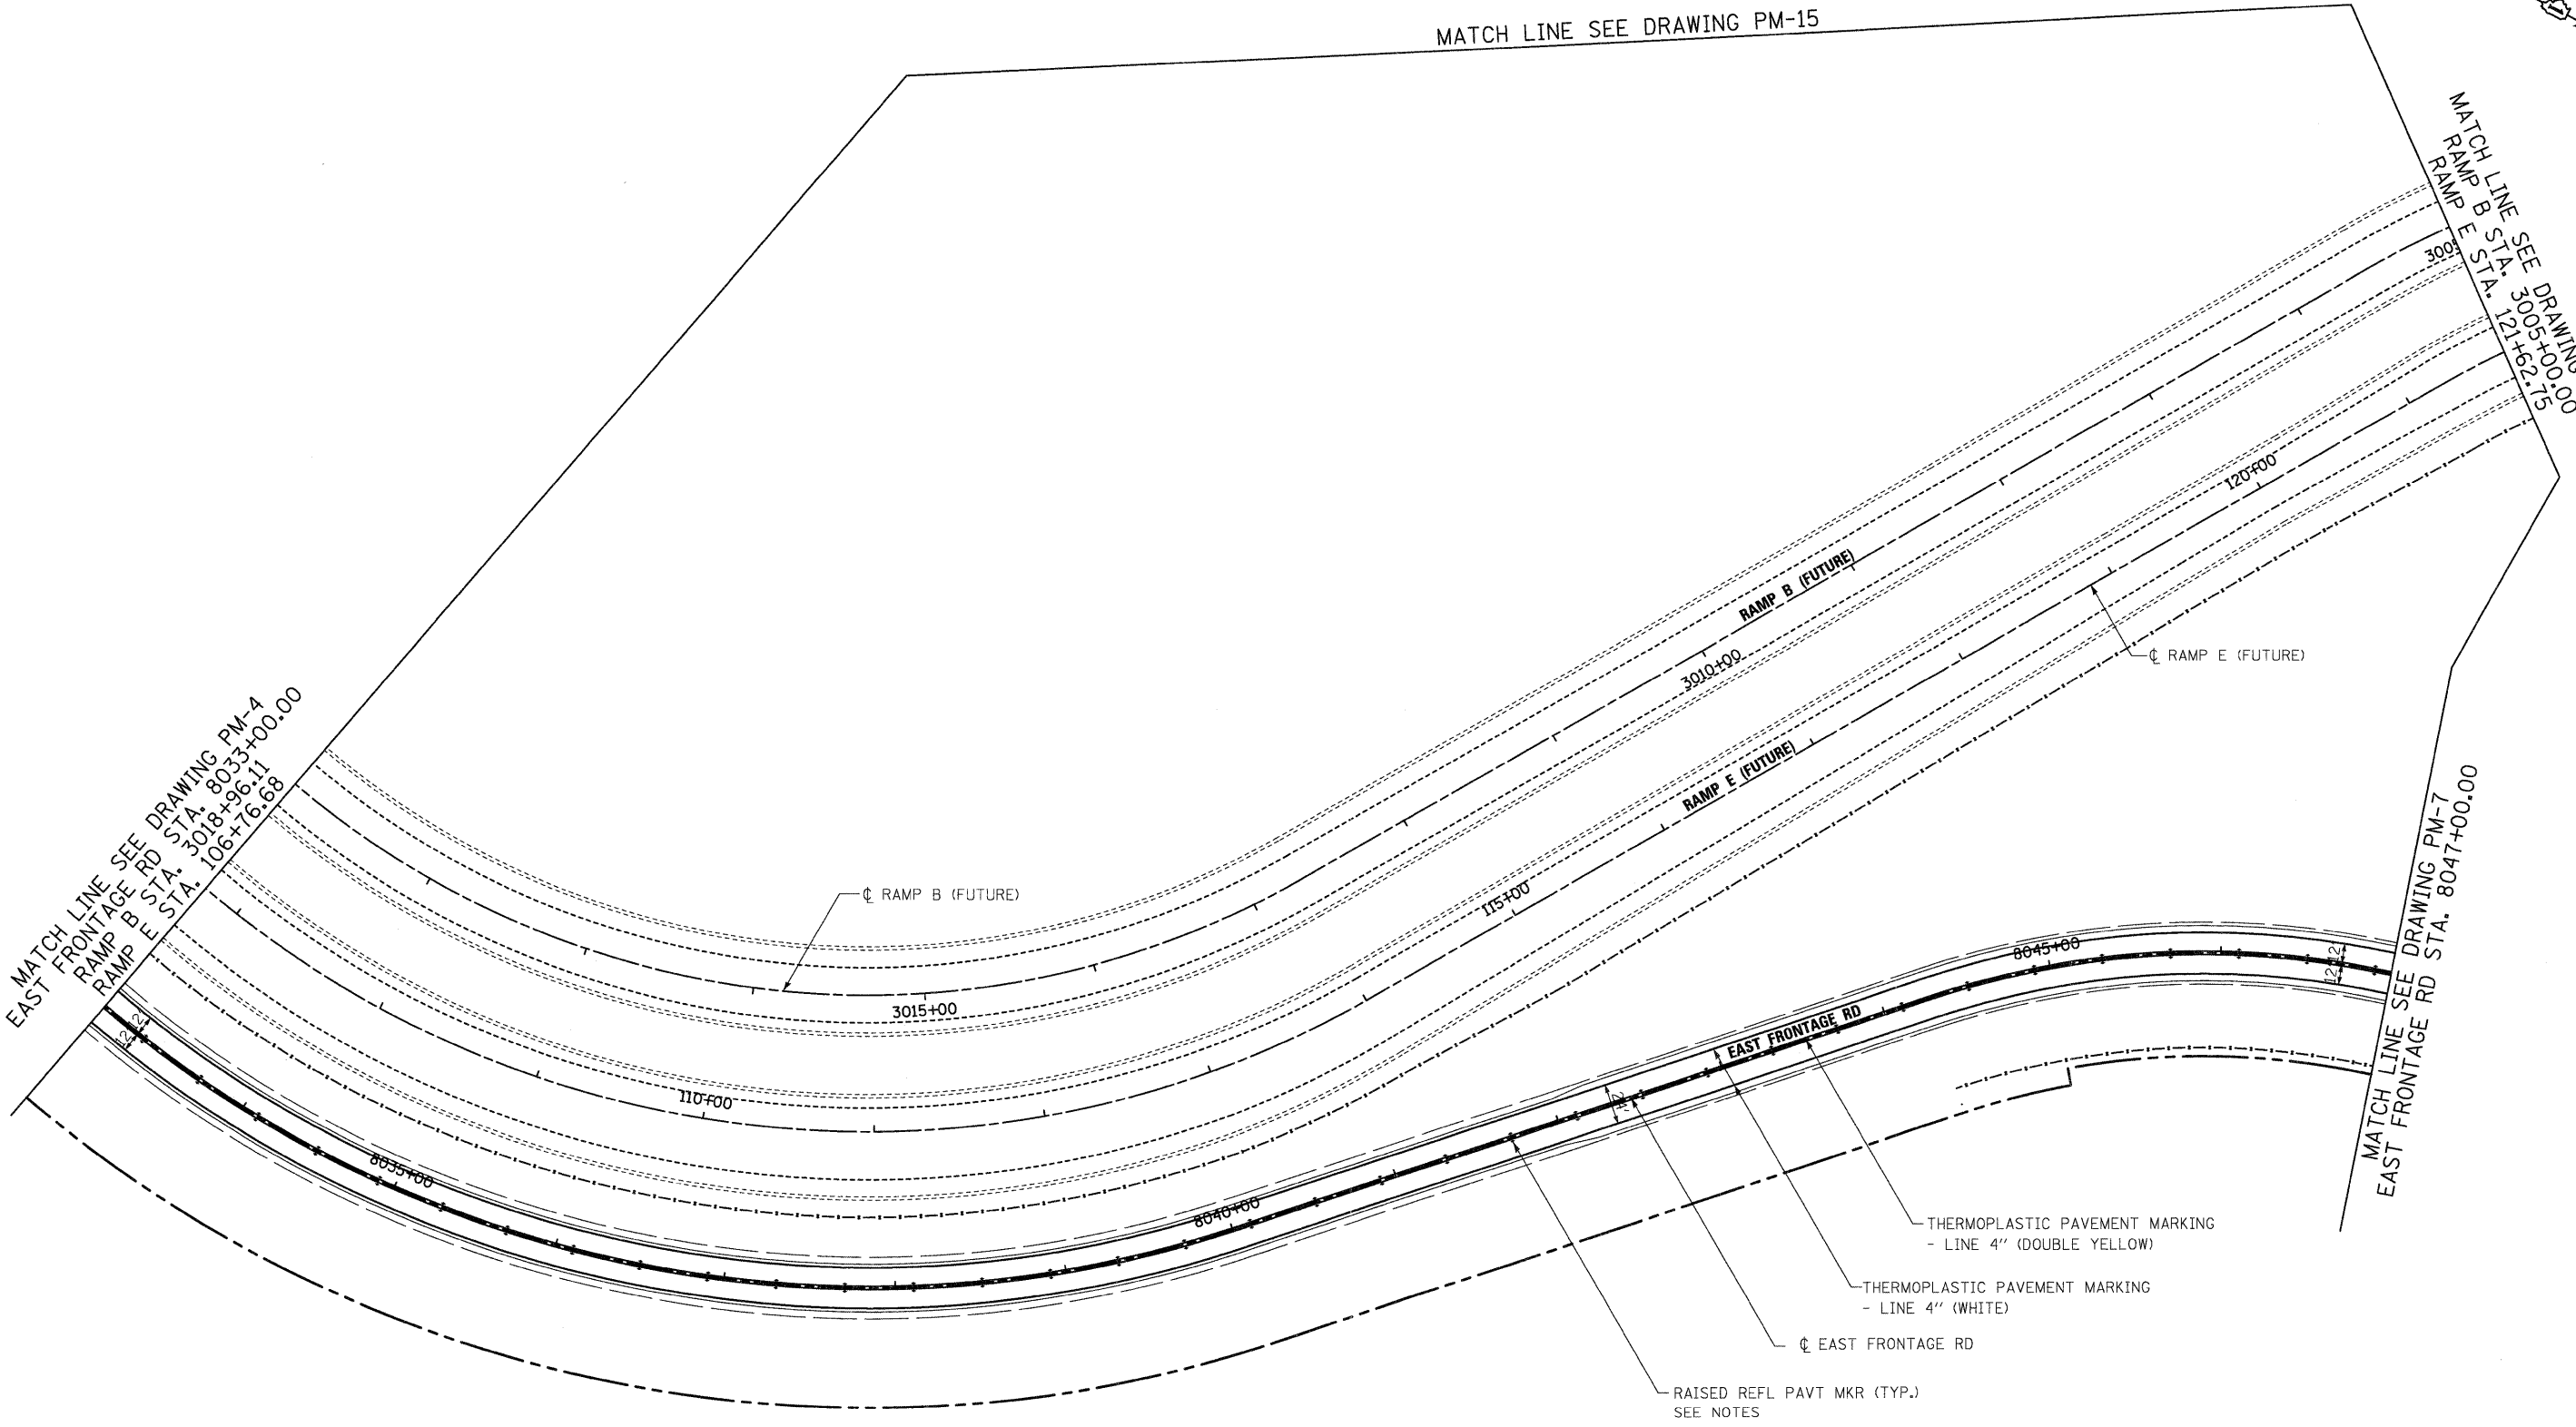

— THERMOPLASTIC PAVEMENT MARKING
 - LINE 4" (DOUBLE YELLOW)
 — THERMOPLASTIC PAVEMENT MARKING
 - LINE 4" (WHITE)
 ☉ EAST FRONTAGE RD
 RAISED REFL PAVT MKR (TYP.)
 SEE NOTES

NOTES:
 1. FOR PLACEMENT OF RAISED REFLECTIVE PAVEMENT MARKERS,
 SPACING AND COLOR, SEE STANDARD TC-12.

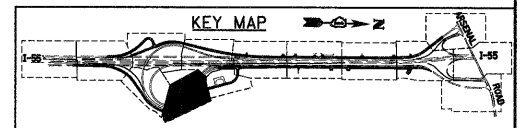

McDonough Associates Inc.
 Engineers / Architects
 130 East Randolph Street, Chicago, Illinois 60601

FILE NAME =
 D160C31-SHT-PM06.dgn

USER NAME = TKluegel
 PLOT SCALE = 1:50
 PLOT DATE = 12/11/2009

DESIGNED - MJT
 DRAWN - MJT
 CHECKED - DLT
 DATE - 12/18/09

REVISED -
 REVISED -
 REVISED -
 REVISED -

STATE OF ILLINOIS
 DEPARTMENT OF TRANSPORTATION

PAVEMENT MARKING PLAN

SCALE: 1"=50' SHEET NO. 6 OF 15 SHEETS STA. TO STA.

F.A.I. RTE.	SECTION	COUNTY	TOTAL SHEETS	SHEET NO.
55	(99-1&2)AC-3	WILL	524	255
CONTRACT NO. 60C31			FED. ROAD DIST. NO. 1 ILLINOIS FED. AID PROJECT	

FINAL