


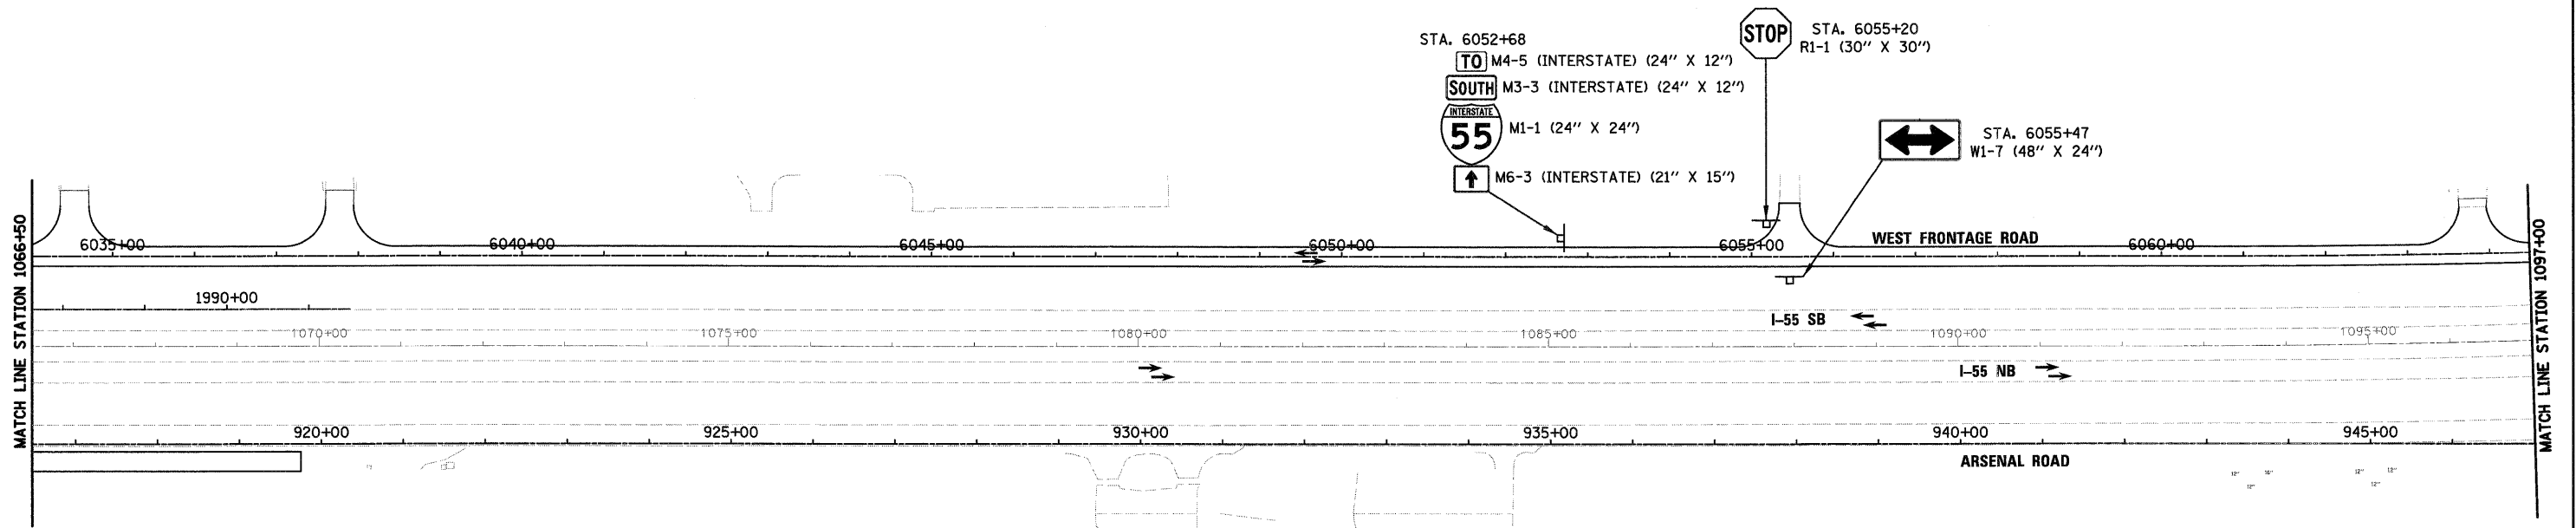

- NOTES:
1. CONTRACTOR AND RESIDENT ENGINEER SHALL DETERMINE EXACT LENGTHS REQUIRED BEFORE ORDERING SUPPORTS.
  2. RESIDENT ENGINEER TO DETERMINE FINAL PLACEMENT OF SIGN.
  3. THE MINIMUM CLEAR HEIGHT IS 7 FT.



FILE NAME = D160C31-SHT-SIGN07.dgn	USER NAME = TKLuegel	DESIGNED - DRAWN -	REVISED - REVISED -
	PLOT SCALE = 1:100	CHECKED -	REVISED -
	PLOT DATE = 12/11/2009	DATE = 12/18/09	REVISED -

STATE OF ILLINOIS  
DEPARTMENT OF TRANSPORTATION

PROPOSED SIGNING PLAN

SCALE: 1"=100' SHEET NO. 7 OF 8 SHEETS STA. TO STA.

F.A.I. RTE.	SECTION	COUNTY	TOTAL SHEETS	SHEET NO.
55	(99-1&2)AC-3	WILL	524	286
CONTRACT NO. 60C31				

FED. ROAD DIST. NO. 1 ILLINOIS FED. AID PROJECT