



**TYPICAL ENTRANCE/EXIT RAMP COMBINATION PAVEMENT MARKINGS**

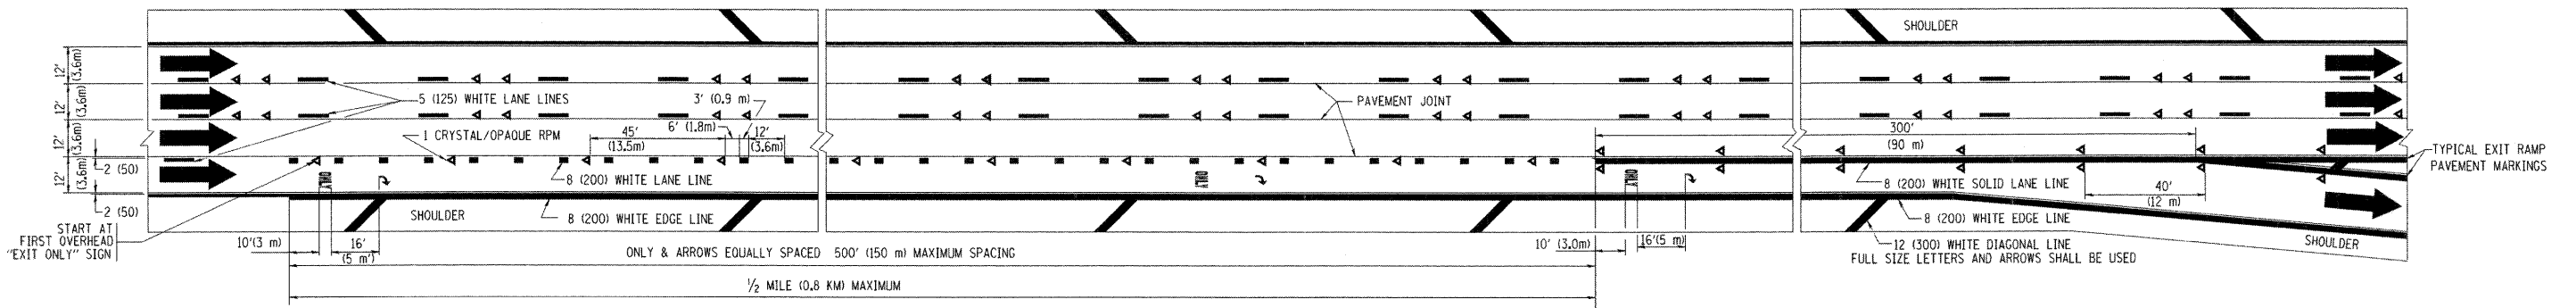

**TYPICAL EXIT ONLY LANE PAVEMENT MARKINGS**

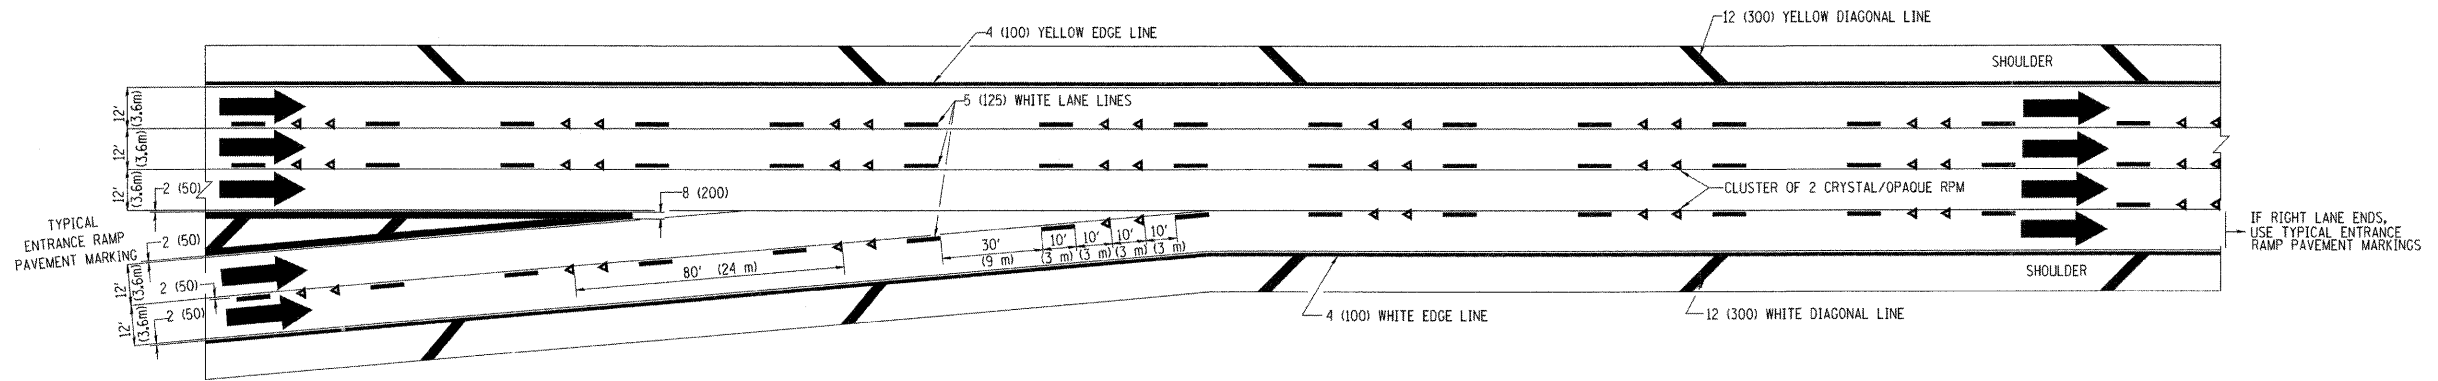

**TYPICAL TWO LANE ENTRANCE RAMP PAVEMENT MARKINGS**

FILE NAME = c:\projects\diststd22x34\td12.dgn	USER NAME = bauerdl	DESIGNED - D.W.S.	REVISED - A.H. 03-96	<b>STATE OF ILLINOIS DEPARTMENT OF TRANSPORTATION</b>	<b>MULTI-LANE FREEWAY PAVEMENT MARKING DETAILS</b>			F.A.I. RTE. 55	SECTION (99-1&2)AC-3	COUNTY WILL	TOTAL SHEETS 524	SHEET NO. 350
	PLOT SCALE = 50,000 / IN.	DRAWN -	REVISED - D.W.S. 07-96		SCALE: NONE	SHEET NO. 2 OF 2 SHEETS	STA.	TO STA.	TC-12	CONTRACT NO. 60C31		
	PLOT DATE = 10/3/2008	CHECKED -	REVISED - J.A.F. 02-06						FED. ROAD DIST. NO. 1	ILLINOIS FED. AID PROJECT		
		DATE - 01-90	REVISED - S.P.B. 01-07									

FINAL