


FINAL SURVEY	BY	DATE
PLOTTED		
NOTE BOOK NO.		
AREAS CHECKED		

ORIGINAL SURVEY	BY	DATE
PLOTTED		
NOTE BOOK NO.		
AREAS CHECKED		

**McDonough Associates Inc.**  
 Engineers / Architects  
 100 East Randolph Street, Chicago, Illinois 60601

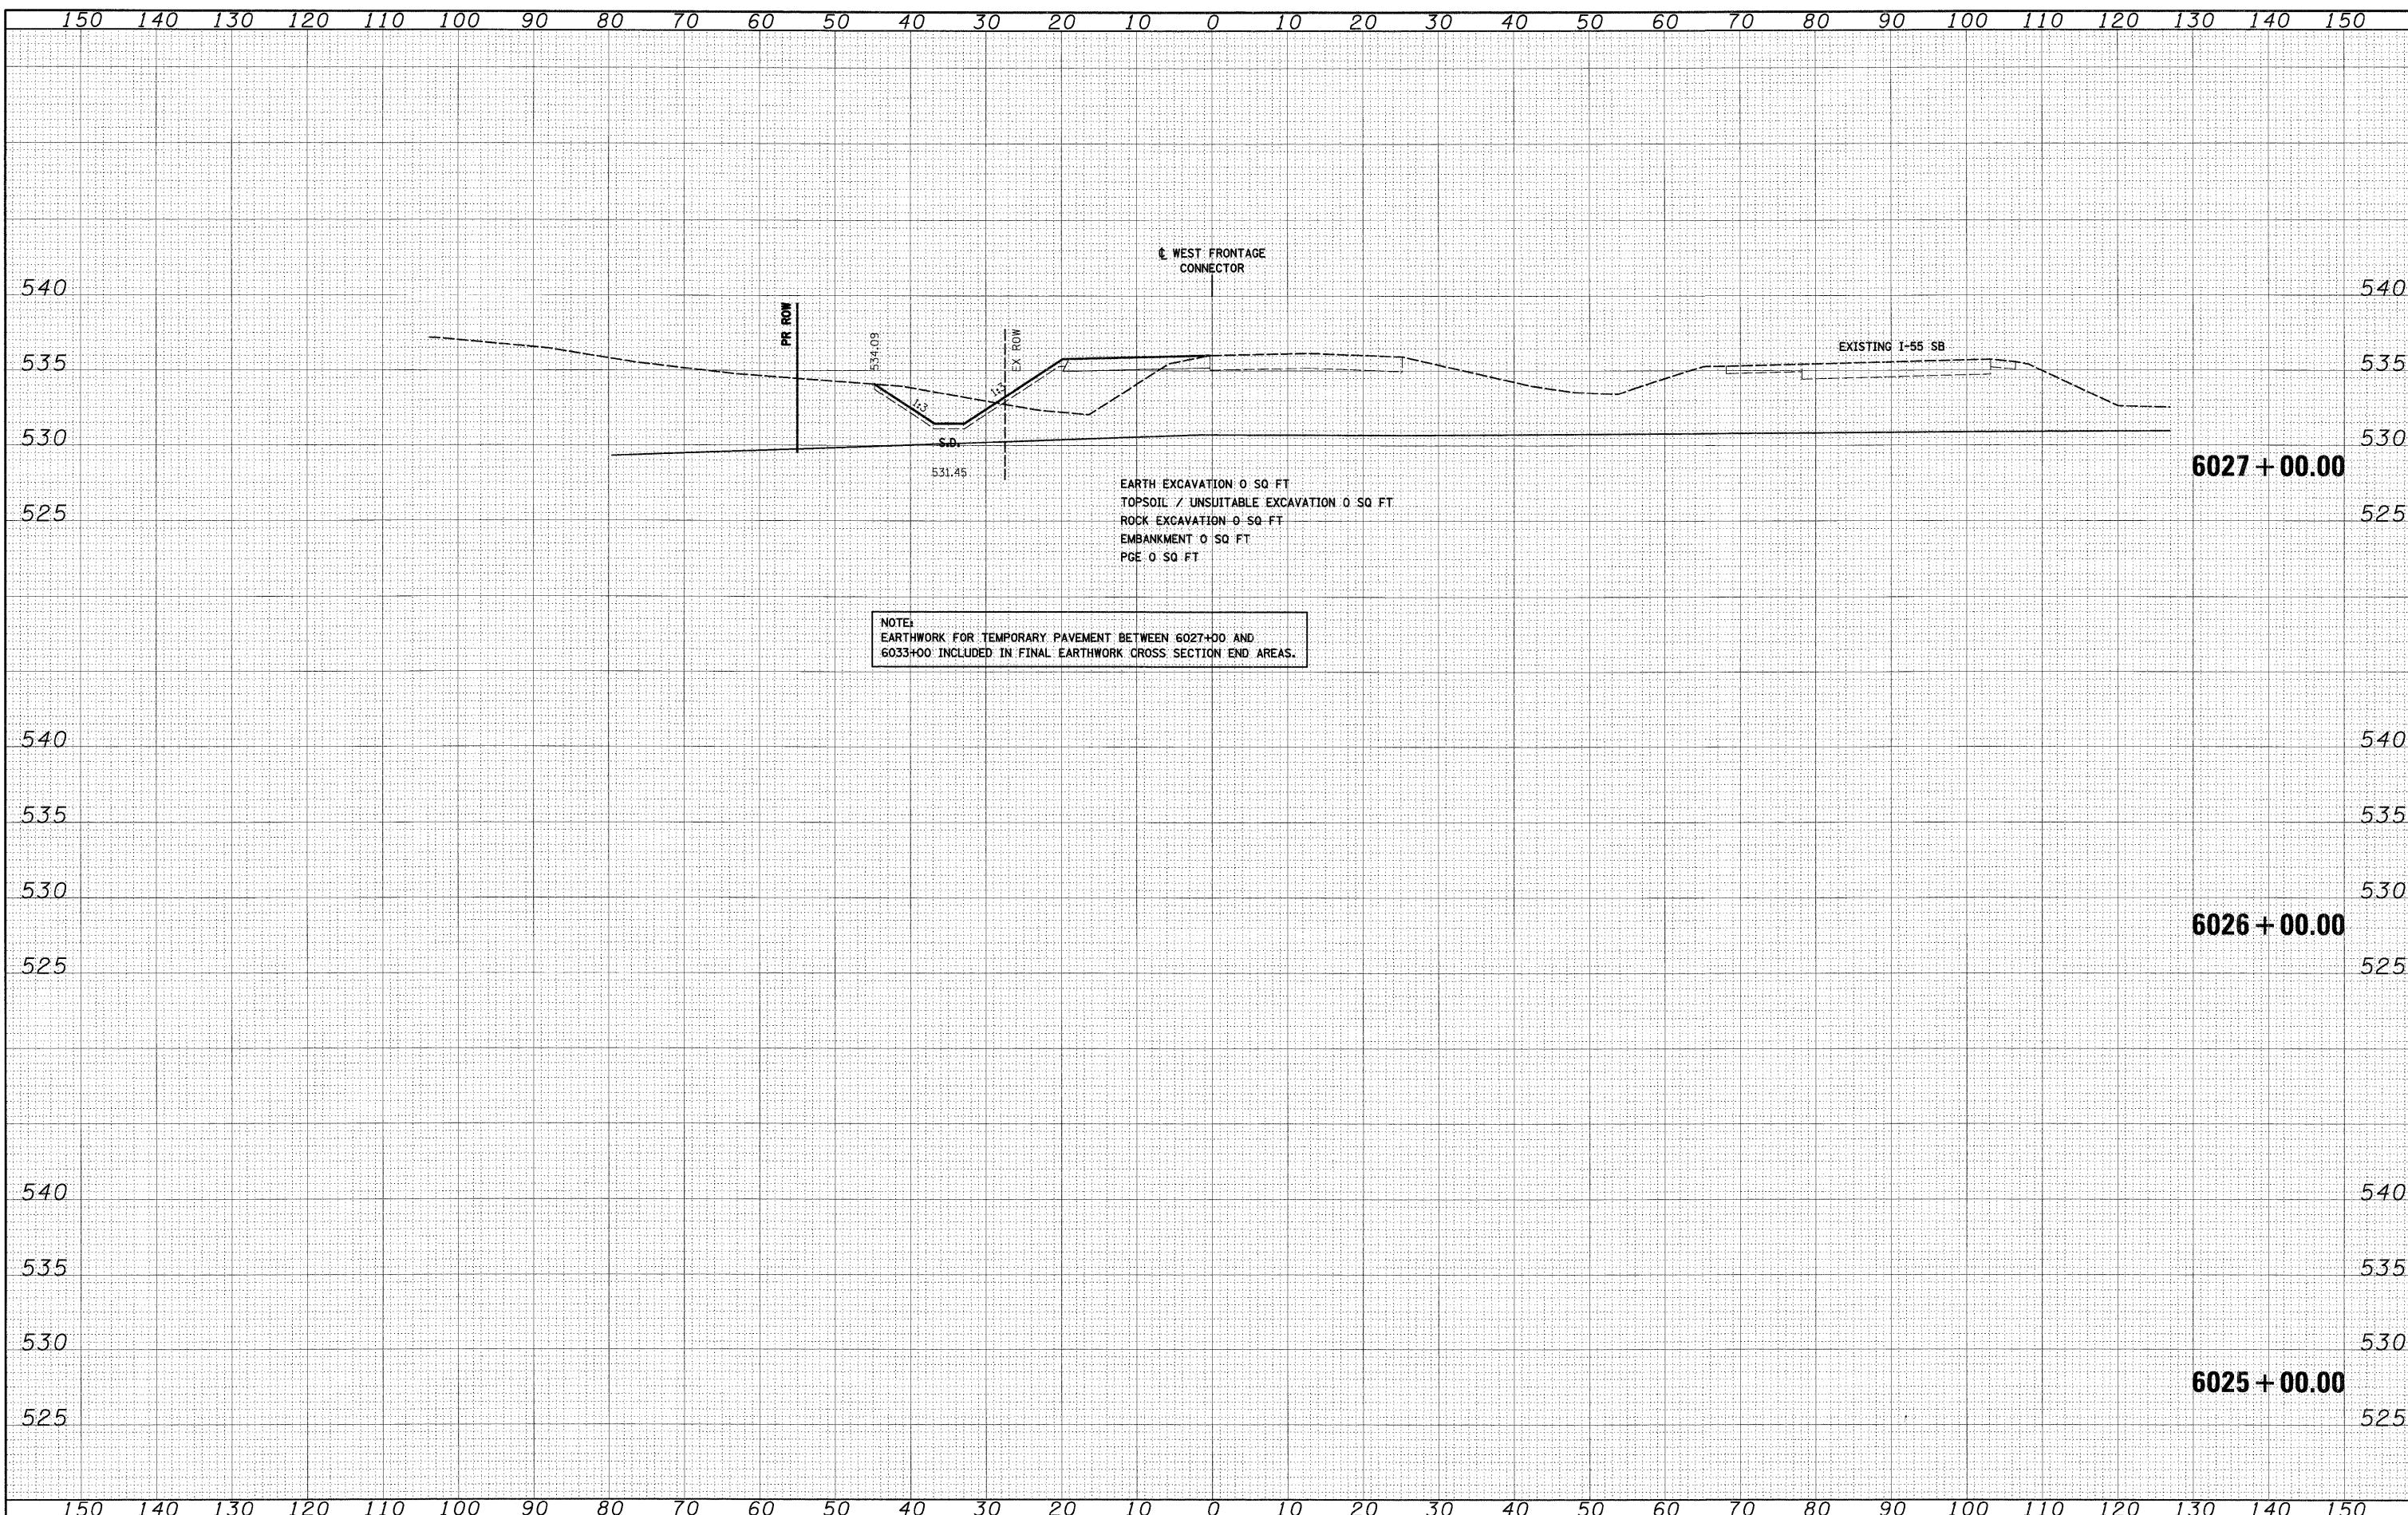

**NOTE:**  
 EARTHWORK FOR TEMPORARY PAVEMENT BETWEEN 6027+00 AND 6033+00 INCLUDED IN FINAL EARTHWORK CROSS SECTION END AREAS.

FILE NAME = 0:\60C31-SHT-XSHT12.dgn	USER NAME = TKluegel	DESIGNED - TRK	REVISOR	<b>STATE OF ILLINOIS</b> <b>DEPARTMENT OF TRANSPORTATION</b>	<b>STAGE 1 WEST FRONTAGE ROAD CONNECTOR</b>	F.A.I. RTE. 55	SECTION (99-1&2)AC-3	COUNTY WILL	TOTAL SHEETS 524	SHEET NO. 360
PLOT SCALE = 1:10	CHECKED - DLT	REVISOR	SCALE: 1"=10'H; 1"=5'V. SHEET NO. 1 OF 5 SHEETS			STA. 6025+00.00 TO STA. 6027+00.00	CONTRACT NO. 60C31			
PLOT DATE = 12/15/2009	DATE - 12/18/09	REVISOR	FED. ROAD DIST. NO. 1 ILLINOIS FED. AID PROJECT							

**FINAL**