


DATE	
BY	
NO.	
AREAS CHECKED	
PLotted DATE	
NO. BOOK	
NO.	
DATE	
BY	
NO.	
AREAS CHECKED	
PLotted DATE	
NO. BOOK	
NO.	
DATE	
BY	
NO.	
AREAS CHECKED	

DATE	
BY	
NO.	
AREAS CHECKED	
PLotted DATE	
NO. BOOK	
NO.	
DATE	
BY	
NO.	
AREAS CHECKED	

McDonough Associates Inc.
 Engineers/Architects
 100 East Randolph Street, Chicago, Illinois 60601

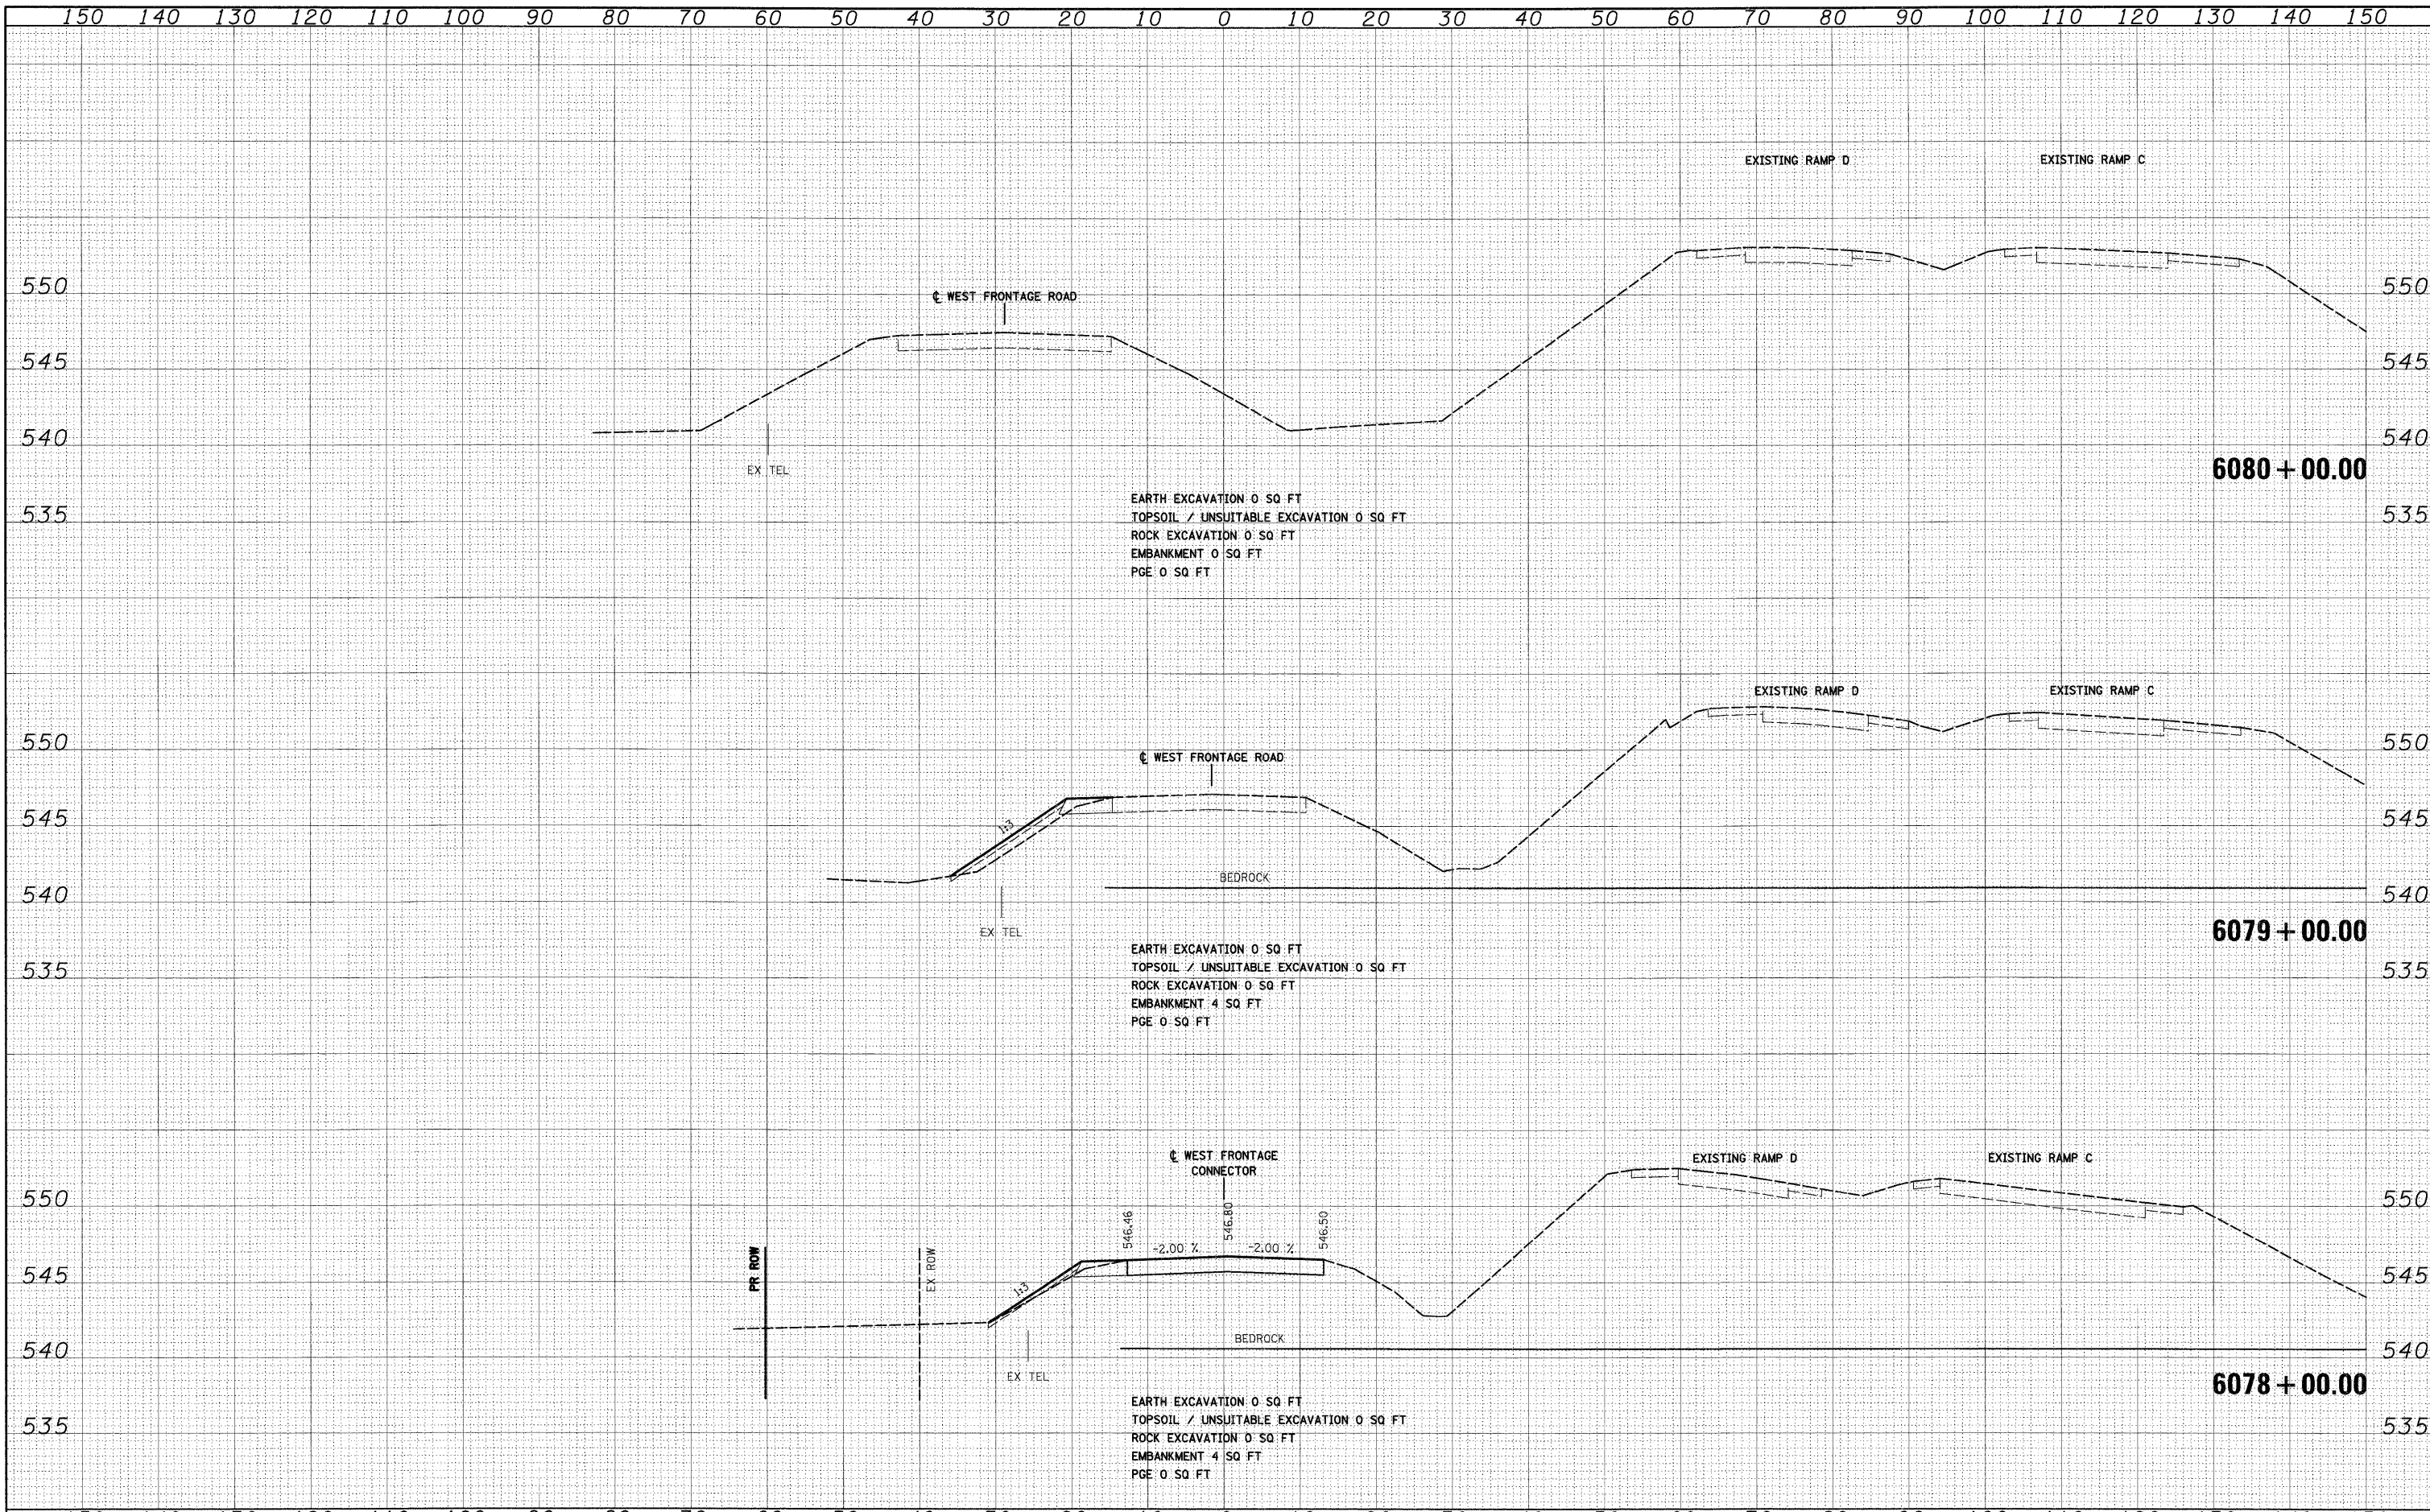

FILE NAME = 0160C31-SHT-XSSH22.dgn	USER NAME = TKLuegel	DESIGNED - TRK	REVISIED -	STATE OF ILLINOIS DEPARTMENT OF TRANSPORTATION	STAGE 2 WEST FRONTAGE ROAD CONNECTOR	F.A.I RTEL.	SECTION	COUNTY	TOTAL SHEETS	SHEET NO.	
	PLOT SCALE = 1/12	DRAWN - TRK	REVISIED -			55	(99-1&2)AC-3	WILL	524	365	
	PLOT DATE = 12/11/2009	CHECKED - DLT	REVISIED -			SCALE: 1"=10'H; 1"=5'V SHEET NO. 1 OF 1 SHEETS		STA. 6077+00.00 TO STA. 6079+00.00			
		DATE - 12/18/09	REVISIED -			FED. ROAD DIST. NO. 1 ILLINOIS FED. AID PROJECT					
CONTRACT NO. 60C31											

FINAL