


FINAL SURVEY	DATE
PLOTTED	
NOTE BOOK	
AREAS CHECKED	
NO.	

OPTIONAL SURVEY	DATE
PLOTTED	
NOTE BOOK	
AREAS CHECKED	
NO.	

McDonough Associates Inc.  
 Engineers/Architects  
 120 East Randolph Street, Chicago, Illinois 60601

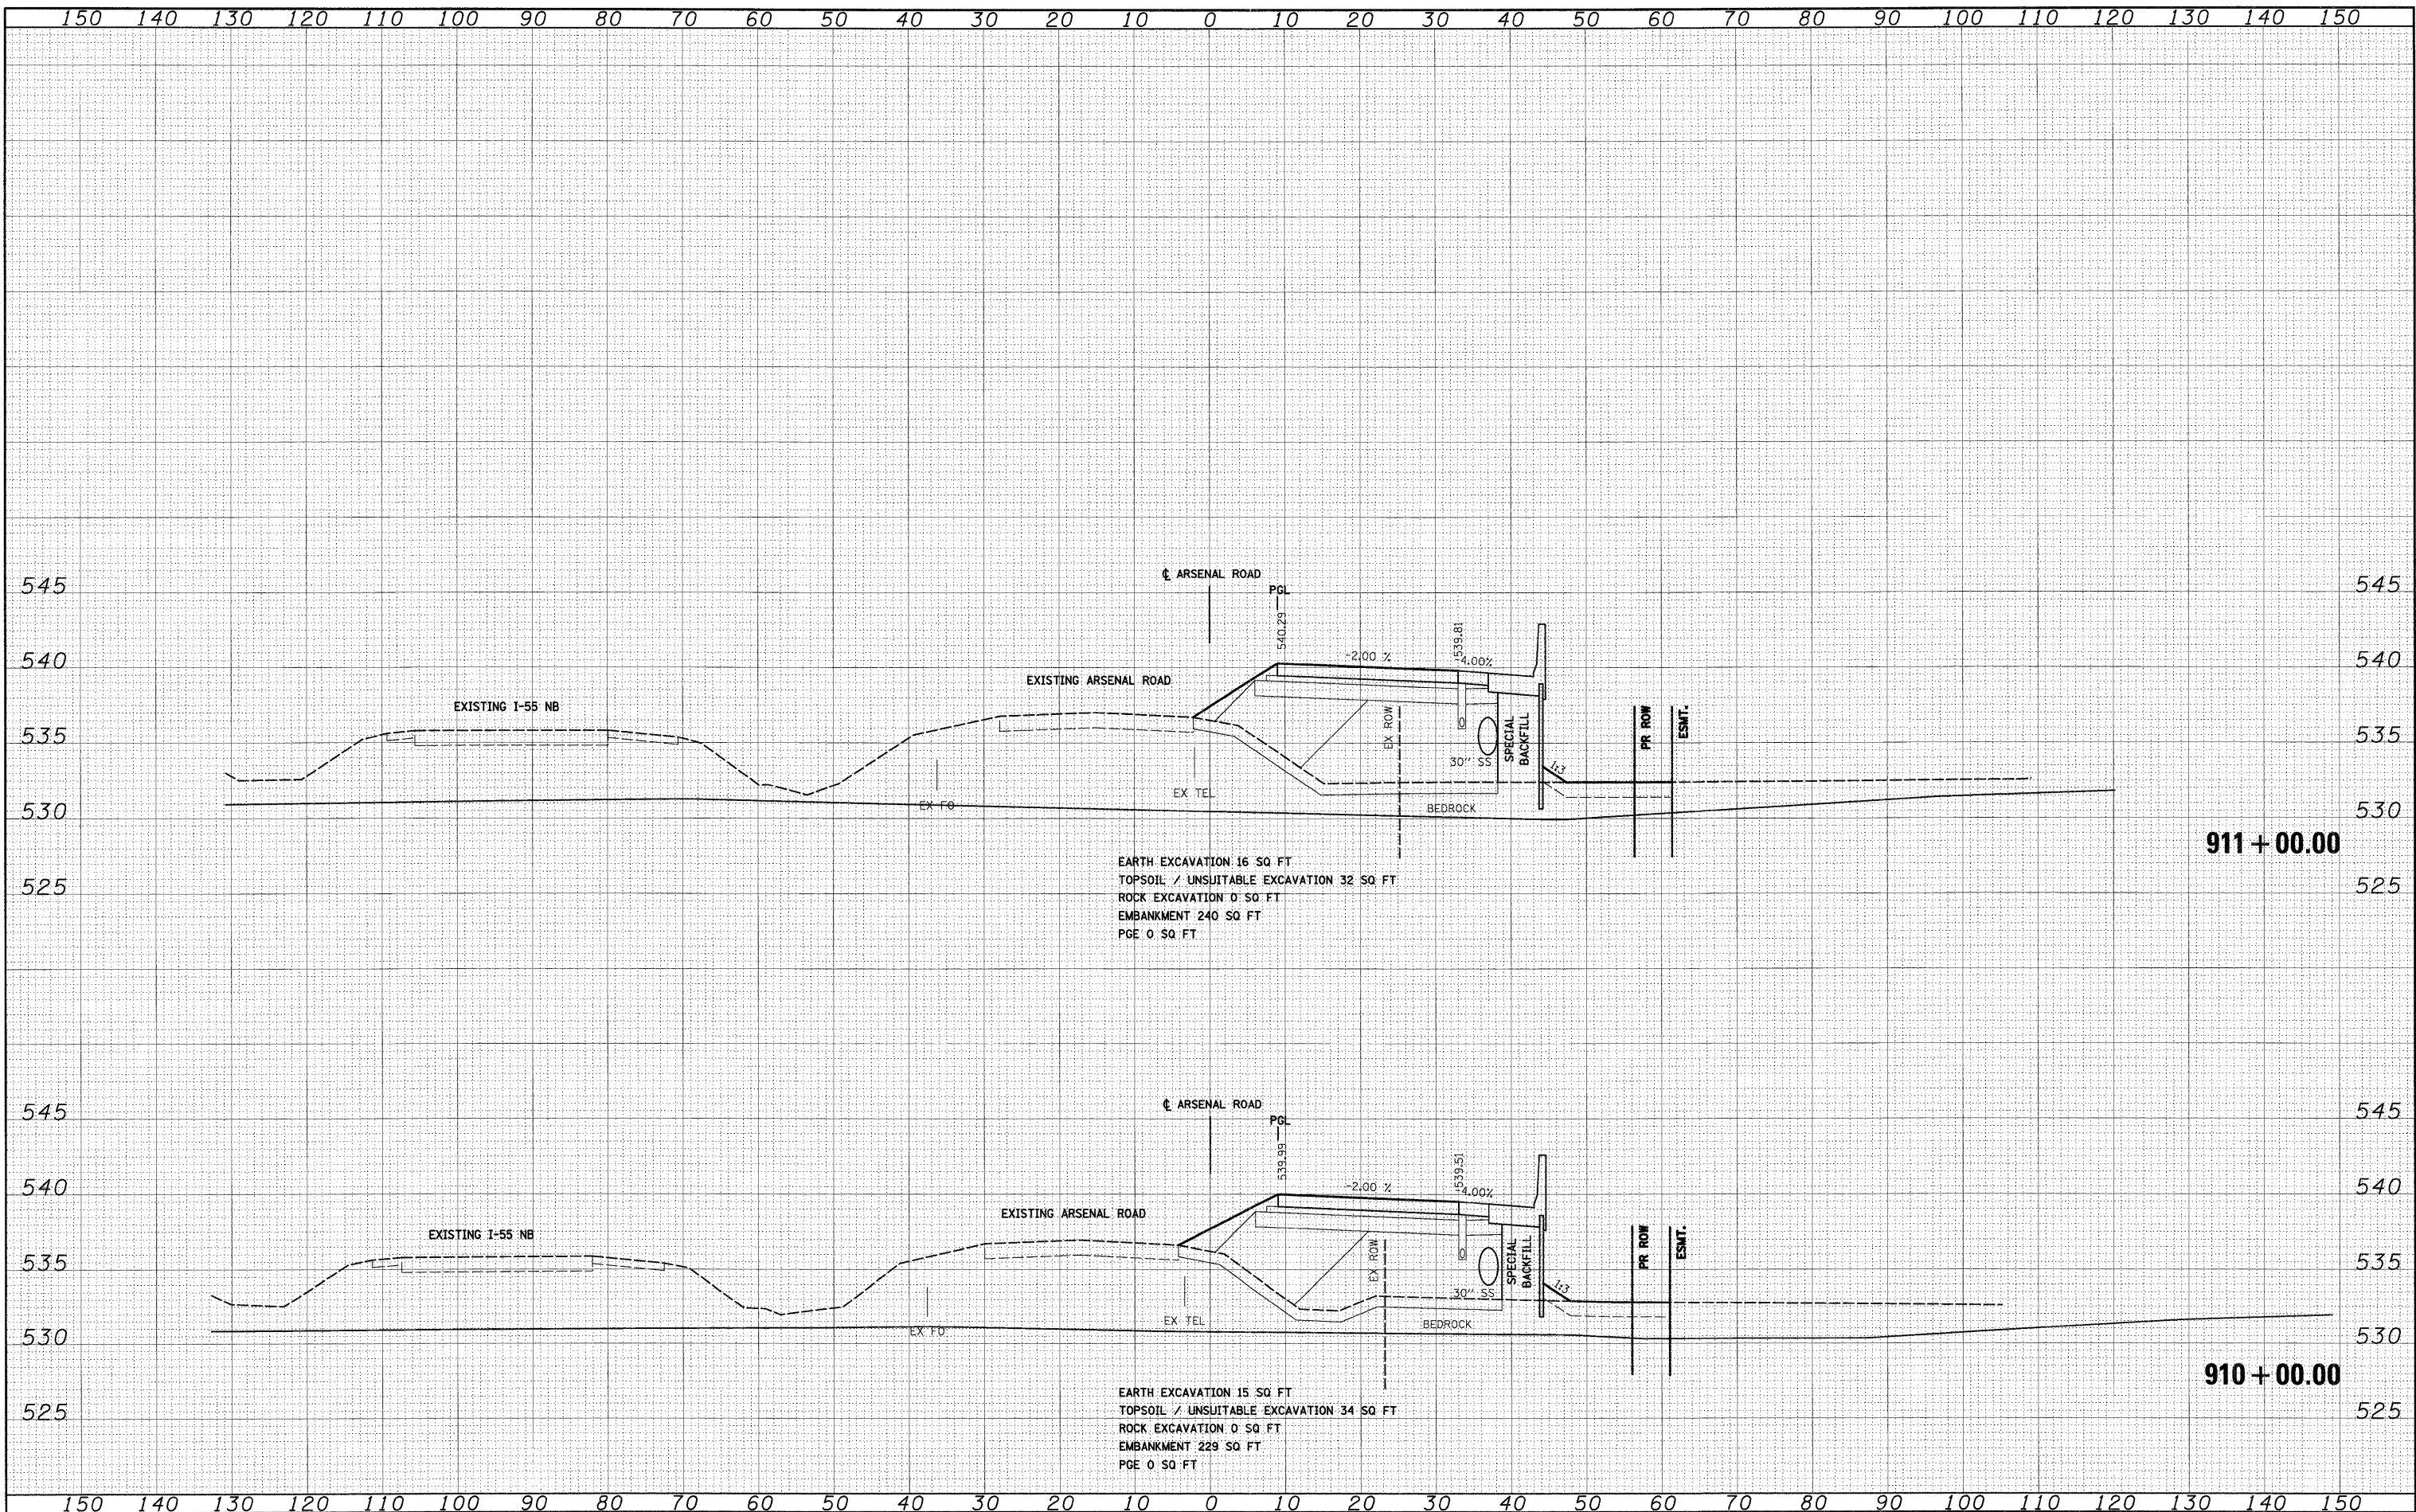

FILE NAME =	USER NAME = TKluegel
D:\60C31-SHT-XSSH01.dgn	

DESIGNED - TRK	REVISED -
DRAWN - TRK	REVISED -
CHECKED - DLT	REVISED -
DATE - 12/18/09	REVISED -

**STATE OF ILLINOIS  
 DEPARTMENT OF TRANSPORTATION**

**ARSENAL ROAD CROSS SECTIONS**

SCALE: 1"=10'H; 1"=5'V SHEET NO. 6 OF 11 SHEETS STA. 910+00.00 TO STA. 911+00.00

F.A.I. RTE.	SECTION	COUNTY	TOTAL SHEETS	SHEET NO.
55	(99-1&2)AC-3	WILL	524	376
CONTRACT NO. 60C31				
FED. ROAD DIST. NO. 1 [ILLINOIS] FED. AID PROJECT				

FINAL